
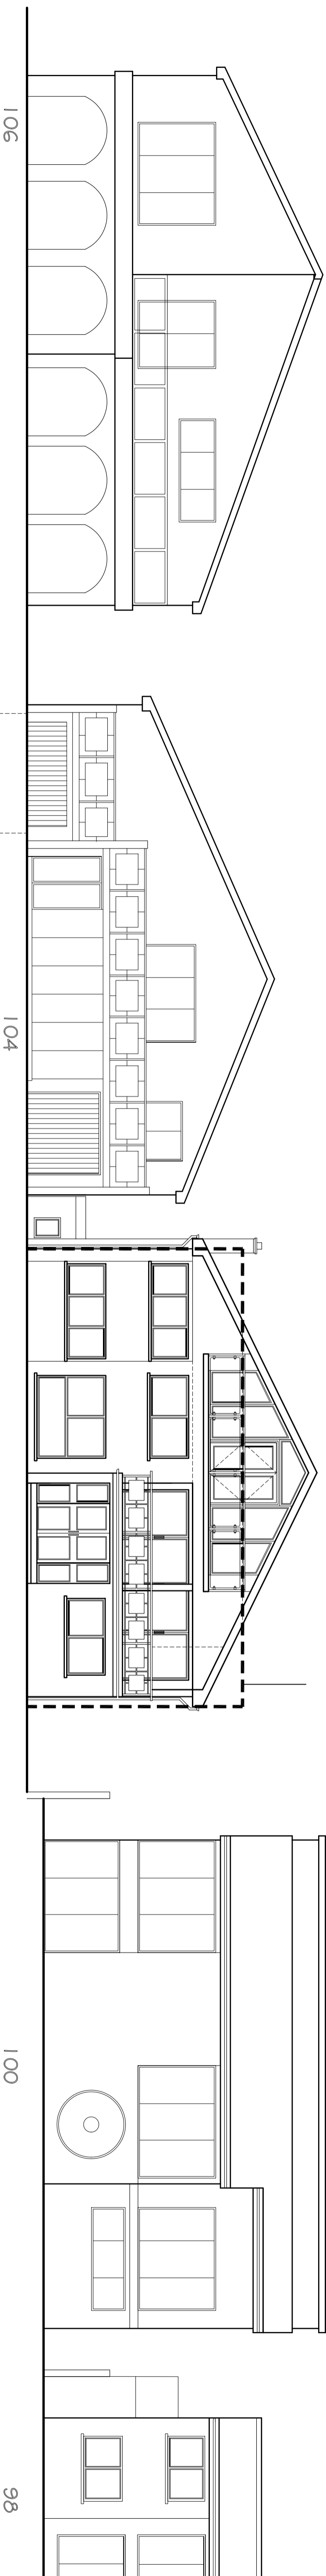


DO NOT SCALE FROM DRAWING

- NOTES**
1. ALL DIMENSIONS ARE IN MILLIMETRES.
 2. DO NOT SCALE FROM THIS DRAWING.
 3. RELATED DRAWINGS AND DOCUMENTS SHOULD BE CONSULTED FOR DETAILS.
 4. THE USER SHOULD CONSULT THE DRAWING ISSUE REGISTER FOR DETAILS.
 5. THE ENGINEER/ARCHITECT SHOULD BE CONTACTED IMMEDIATELY IF HE/ SHE NOTICES ANY DISCREPANCY BETWEEN THE DESIGN AND DRAWING PREPARATION OFFER TO THE PROJECT ON SITE.

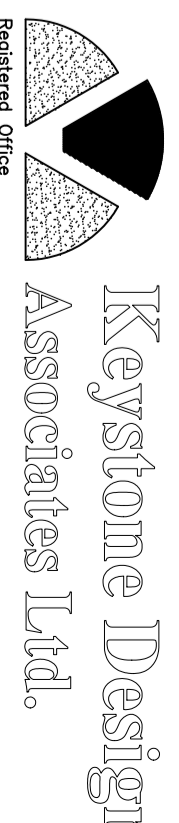

Rev.	Amendments	Date	By


Keystone Design Associates Ltd.
 Registered Office
 251 Church Street
 F1 3PB
 Tel. No. 01253 44400
 Fax No. 01253 72001
 Email: info@keystonedesign.co.uk

PROJECT ADDRESS
**102 NORTH PROM
 ST ANNES**

PROJECT TITLE
LOFT / ROOF EXTENSION

DRAWING TITLE
EXISTING & PROPOSED STREET SCENES

Client	Scale
MISS L. MARS	1:100@A1

Drawn	Checked	Date
PB		10/09/14

DRAWING No.	Revision
A013/072/P/02	--

This drawing & contents are the property of Keystone Design Assoc Ltd. Copyright and may lead to prosecution of civil proceedings.

Server:\Documents\Drawings\2013\102 North Prom

