


1A

DO NOT SCALE FROM DRAWING


NOTES

1. ALL DIMENSIONS ARE IN MILLIMETERS.
2. THIS DRAWING IS TO BE READ IN CONJUNCTION WITH ALL OTHER RELATED DRAWINGS AND DOCUMENTS.
3. THE CONTRACTOR IS TO CHECK AND VERIFY ALL DIMENSIONS ON SITE.
4. PRIOR TO COMMENCEMENT OF CONSTRUCTION WORKS, THE CONTRACTOR IS TO CHECK AND VERIFY ALL DIMENSIONS ON SITE.
5. ASSUMPTIONS USED IN THE DESIGN AND DRAWING PREPARATION DIFFER TO THAT FOUND ON SITE.

CONFIGURATION
GROUND FLOOR TOTAL AREA 362m ²
FIRST FLOOR TOTAL AREA 160m ²
TOTAL PLOT AREA 901m ²
MATERIAL SPECIFICATION
ROOF CLADDING NATURAL GREY TILE
RIDGE TILE NATURAL GREY CLAY
EXTERNAL WALLS BRICKWORK ROUGH FACED SAND
GLAZING DOUBLE GLAZED WHITE UPVC
DOORS WHITE UPVC
FASCIA & FINES BOARDS WHITE UPVC
RAINWATER GOODS WHITE UPVC
BOUNDARY WALLS BRICK ROUGH FACED SAND

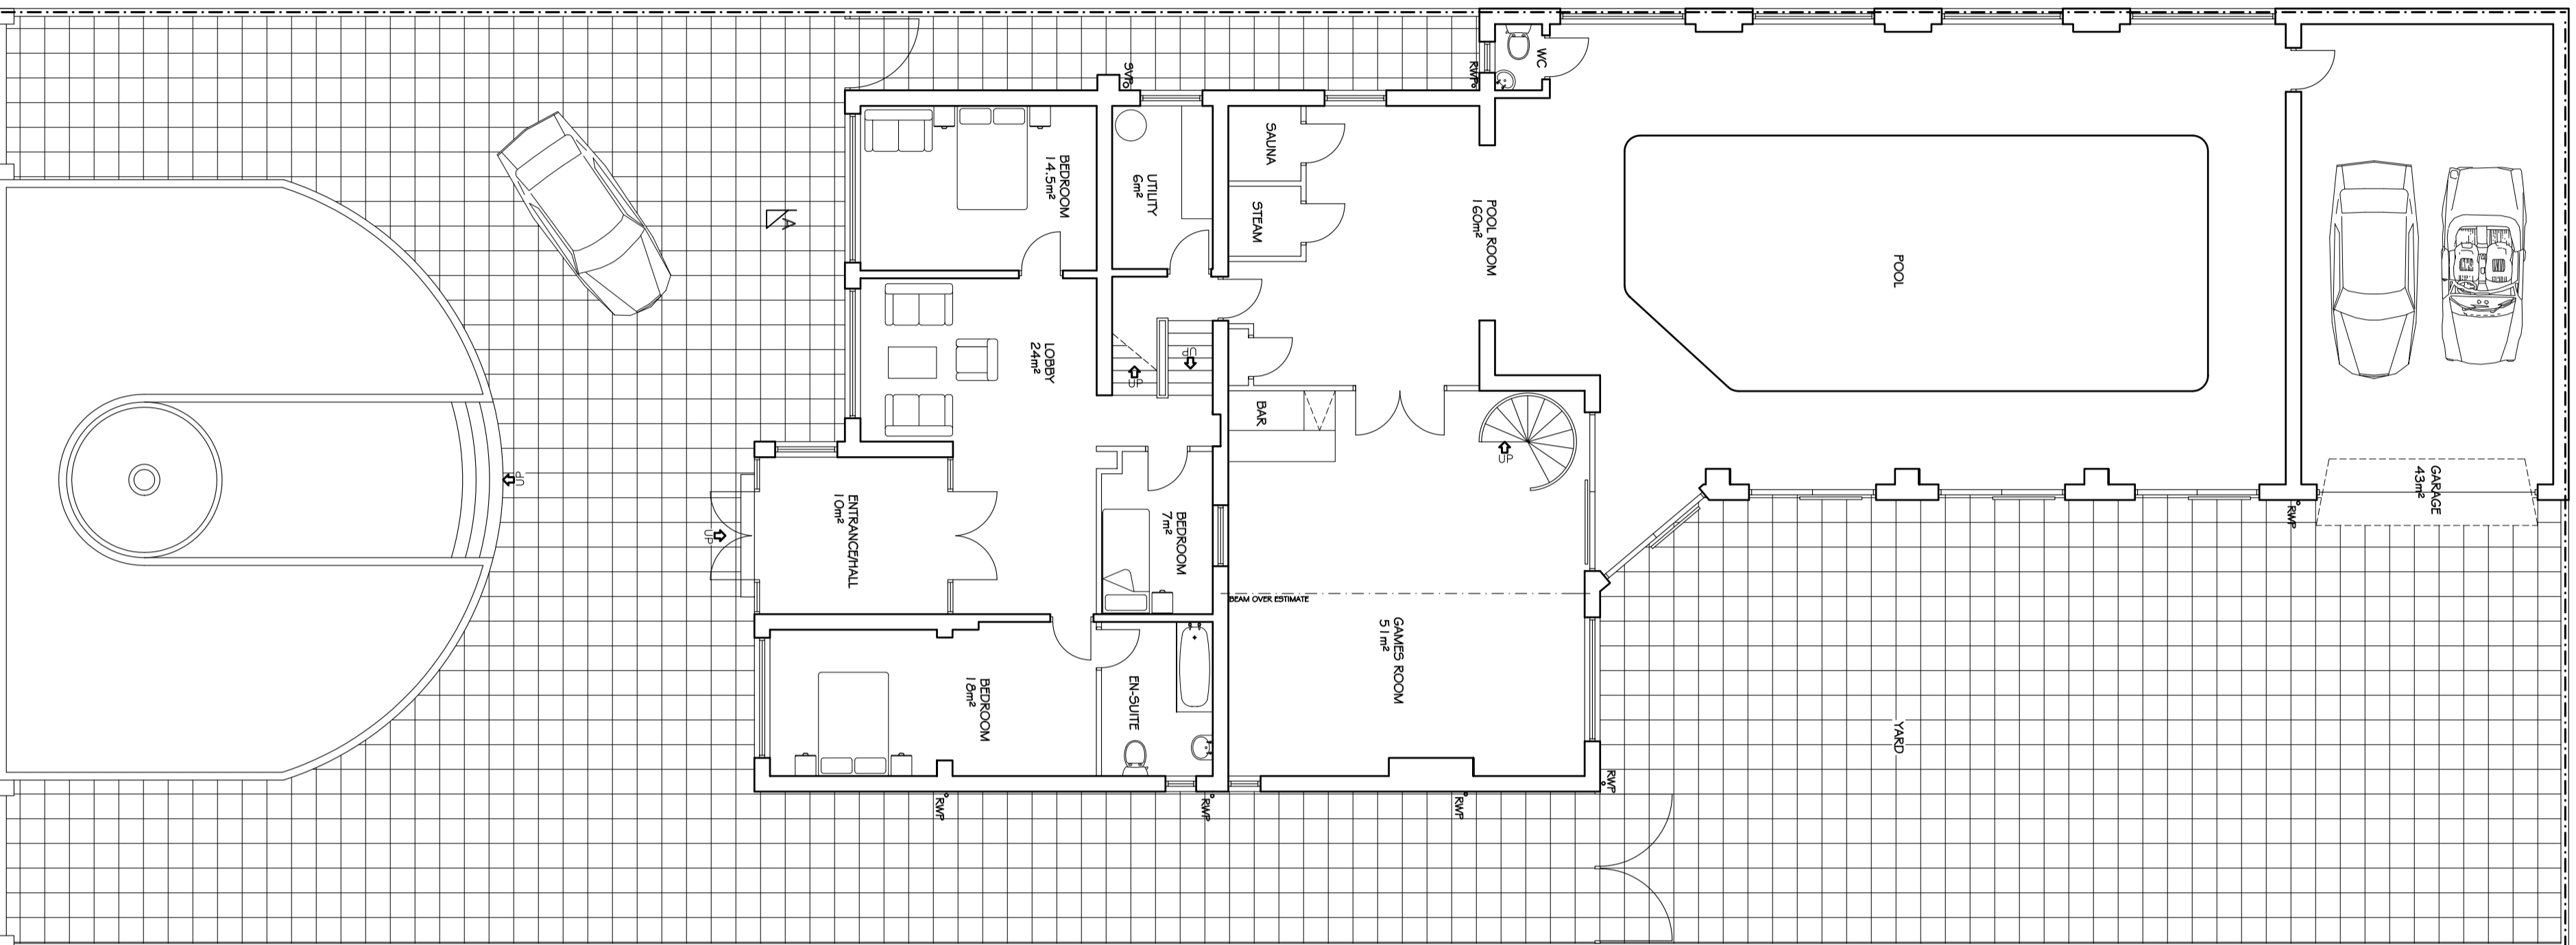


BASEMENT/GROUND FLOOR LAYOUT
TOTAL FLOOR AREA 362m²
TOTAL PLOT AREA 901m²

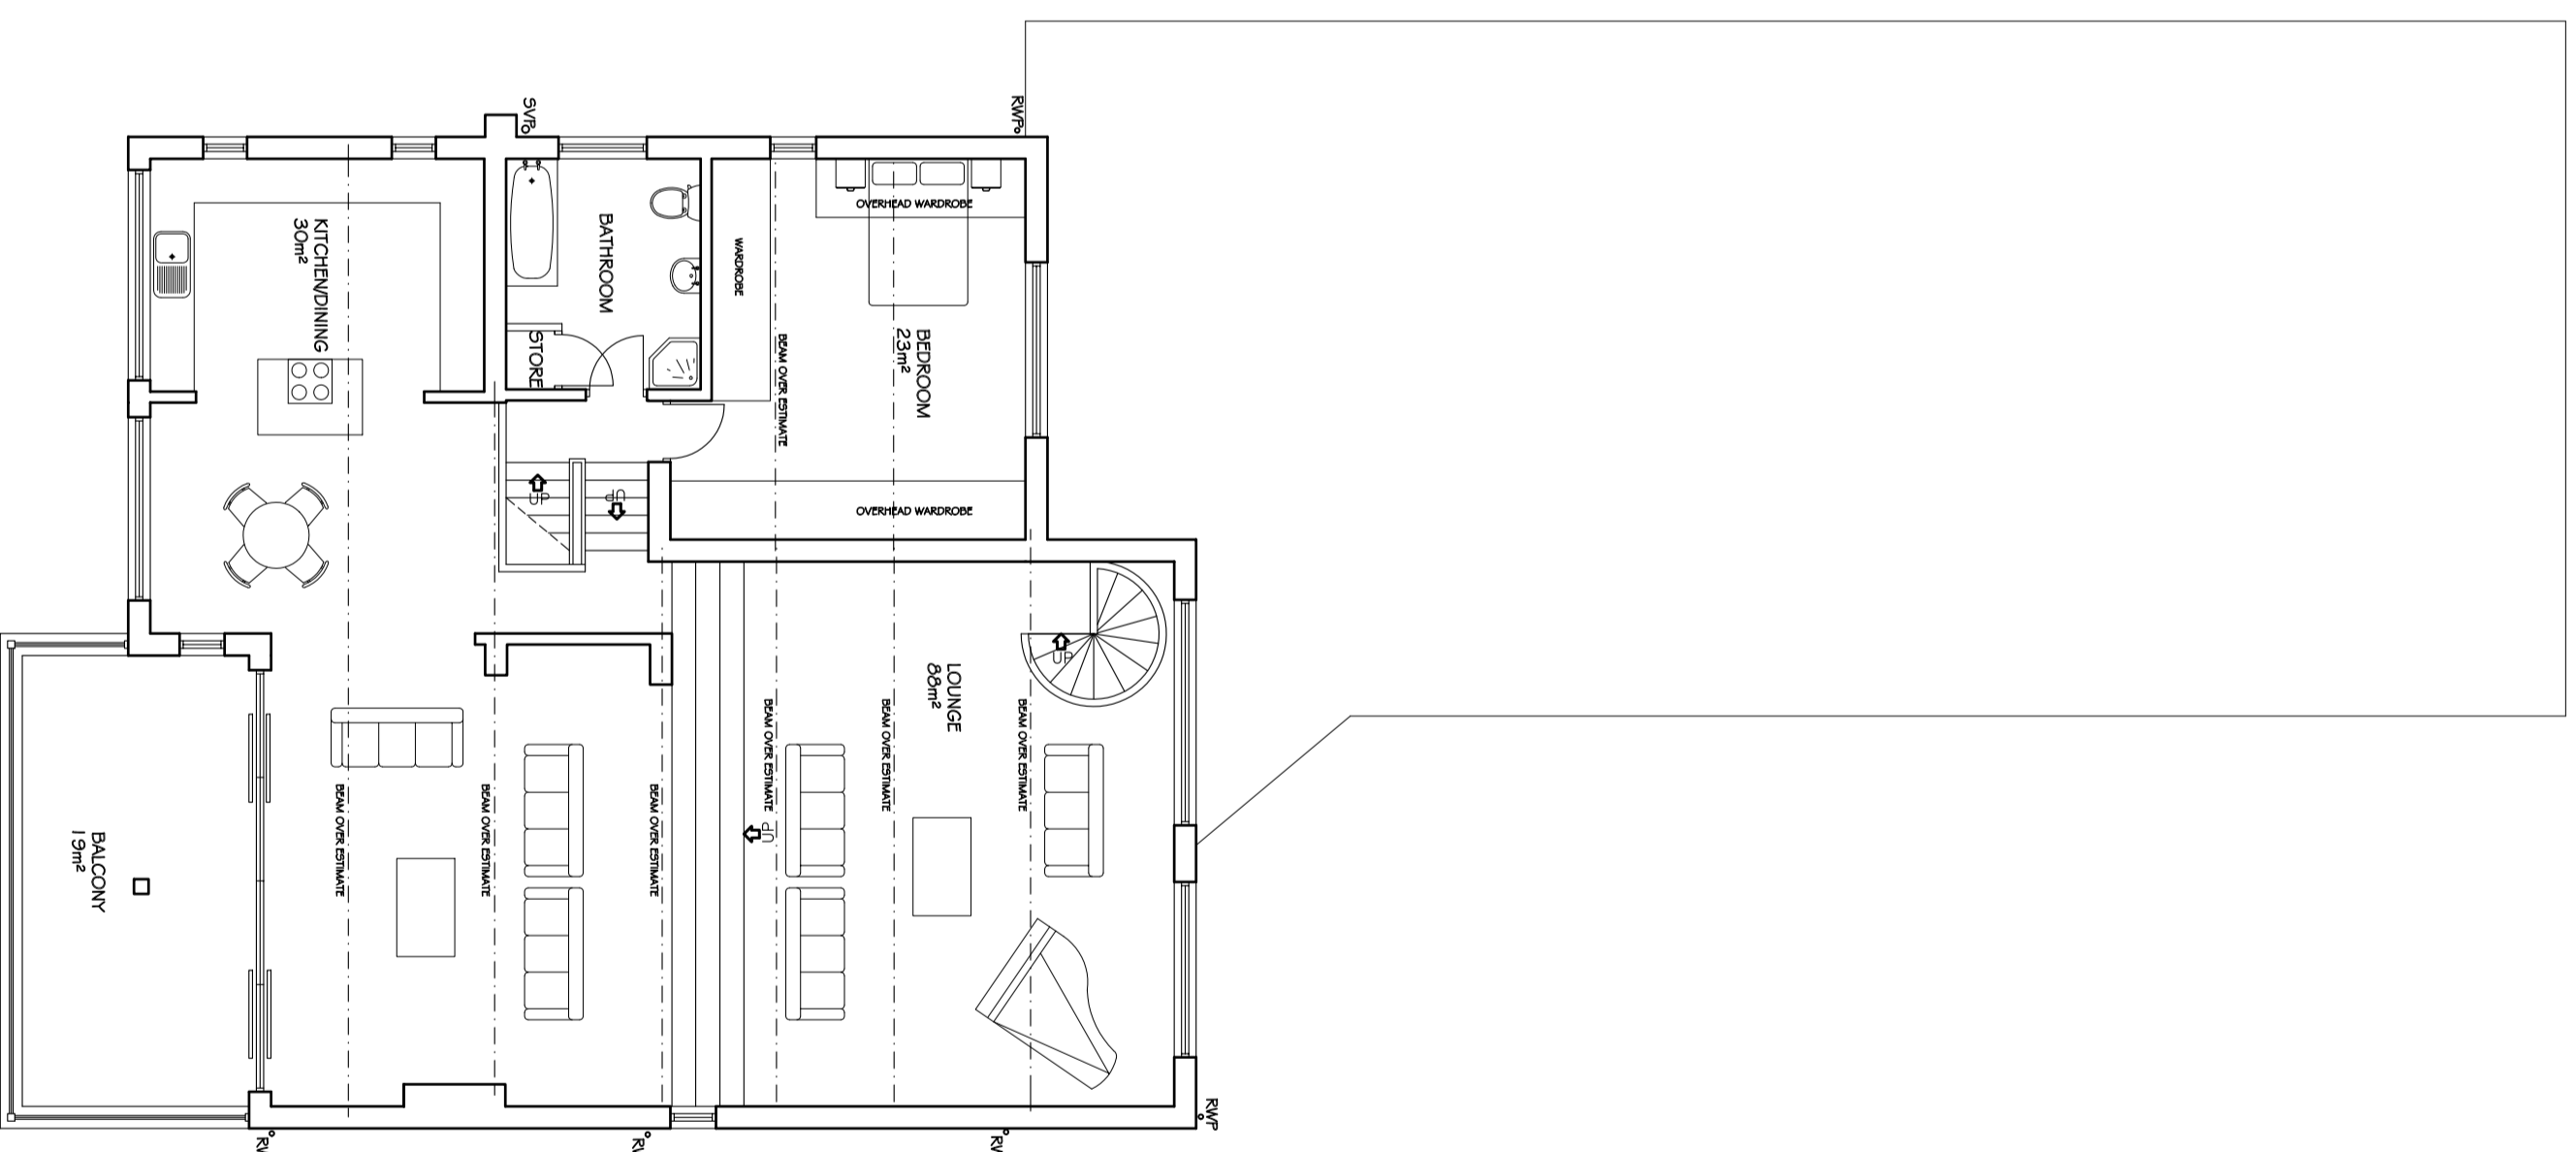

FIRST FLOOR LAYOUT
TOTAL FLOOR AREA 160m²

EXISTING FLOOR LAYOUTS SCALE 1:100

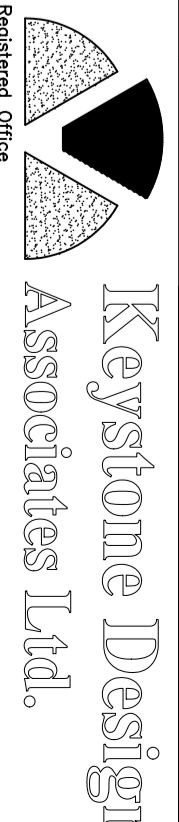Rev.	Amendments	Date	By
 <p>Keystone Design Associates Ltd. Registered Office Development House Bishopscote Barnsley S70 2JH Tel. No. 01223 648040 Fax. No. 01223 725801 Email: info@keystonedesign.co.uk</p>			
PROJECT ADDRESS			
102 NORTH FROM 5TH ANNEXES			
PROJECT TITLE			
LOFT / ROOF EXTENSION			
DRAWING TITLE			
SURVEY OF EXISTING			
Client	MIS9 L. MARS	Scales	1:100@A1
Drawn	MT	Checked	
Date	25/04/13	Revision	
DRAWING No.	A013/072/5/01		

This drawing & contents are the property of Keystone Design Assoc. Ltd. Copyright and should not be reproduced or used in any way without the prior written consent of Keystone Design Assoc. Ltd. All rights reserved. This drawing is to be read in conjunction with all other related drawings and documents. The contractor is to check and verify all dimensions on site. Assumptions used in the design and drawing preparation differ to that found on site.

