



ALL DIMENSIONS TO BE CHECKED ON SITE  
DO NOT SCALE FROM THIS DRAWING.  
USE FIGURED DIMENSIONS ONLY.  
IF IN DOUBT ASK.  
THIS DRAWING IS THE COPYRIGHT OF CRGP LTD. AND  
SHOULD NOT BE REPRODUCED IN ANY FORMAT WITHOUT  
PRIOR APPROVAL.



3D View Isometric Facing Extension

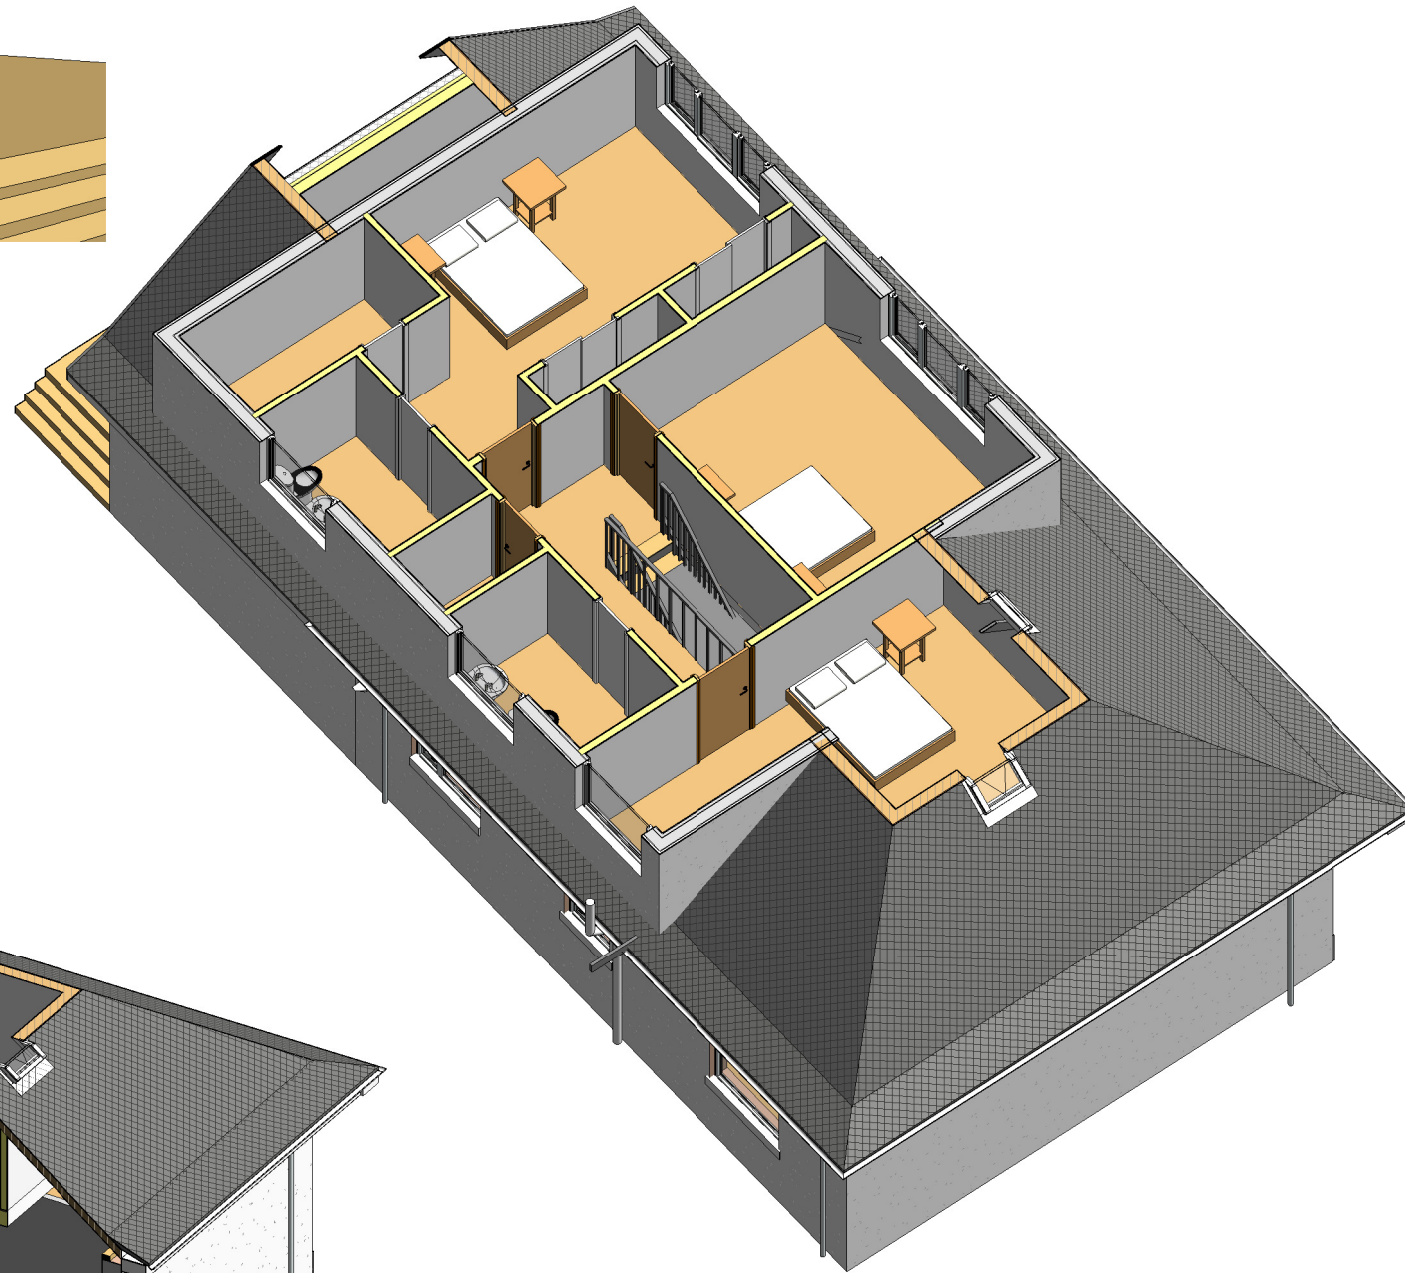

3D View Top Down Rear Section

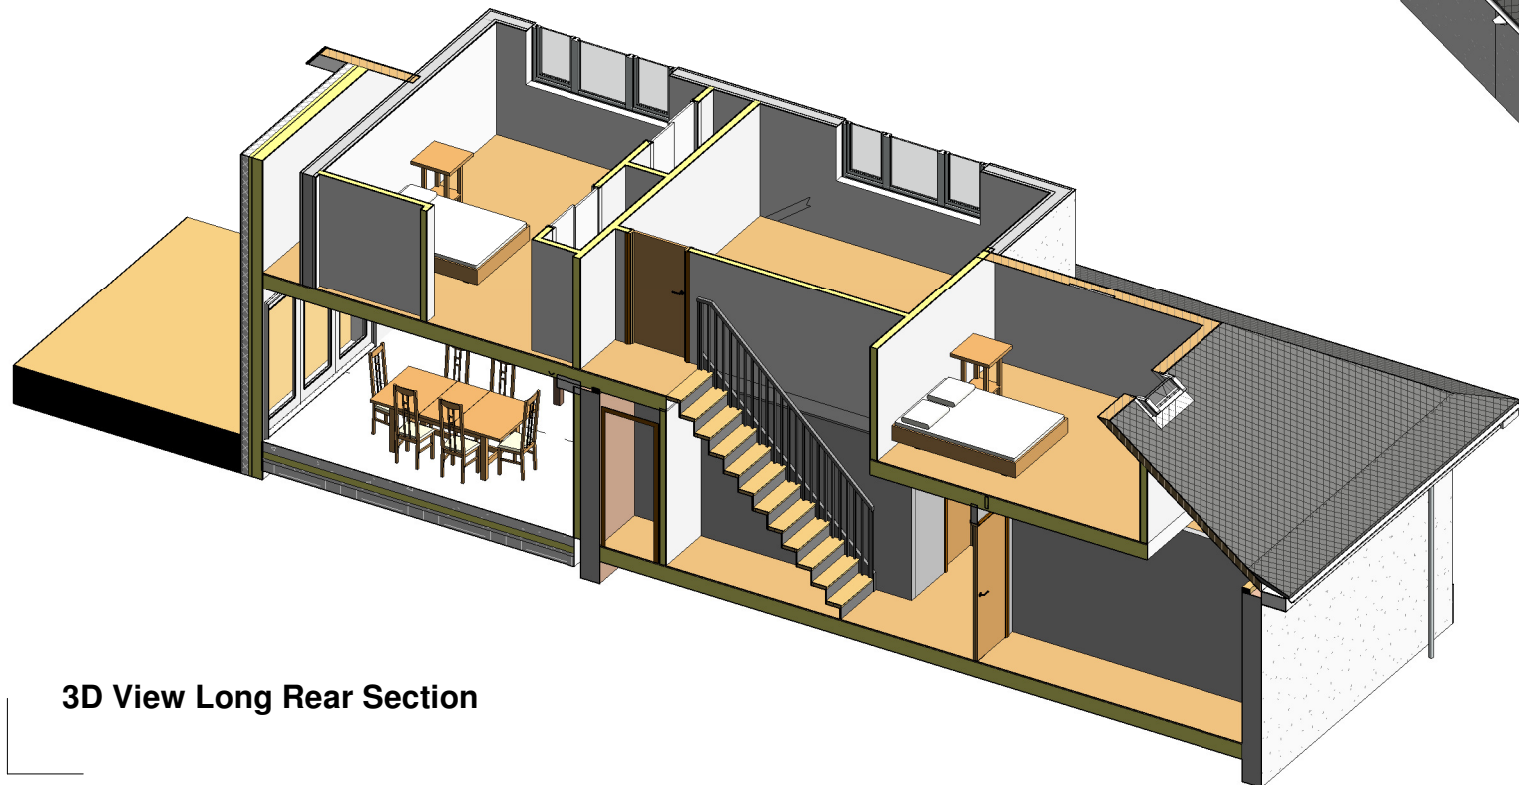

3D View Long Rear Section

|     |          |   |      |
|-----|----------|---|------|
| B   | 04/02/21 | Drawing Updated Following Planning Comments | JMcN |
| A   | 29/01/21 | Issued For Planning                         | JMcN |
| Rev | Date     | Description                                 | By   |

CRGP Limited  
Unit 9 The Green House  
Beechwood Buisness Park  
Inverness IV2 3BL



also in Glasgow

Tel: 01463 718200  
Fax: 01463 716222  
web: www.crgp.co.uk

Architecture Building Surveying Project Management Quantity Surveying

CLIENT  
Mr & Mrs Adamson  
1A Border Avenue  
KA21 5NH

PROJECT  
Proposed Extension  
1A Border Avenue Slatcoats  
KA21 5NH

DRG. TITLE  
3D Views - Sheet 02

STATUS **PLANNING**

DRAWN JMcN SCALE

CHECKED Checker ORIGINAL A3

JOB NO. 9497 DATE 01/12/21

DRG. NO. -REV.  
9497-PL(90)003-B