


ALL DIMENSIONS TO BE CHECKED ON SITE
DO NOT SCALE FROM THIS DRAWING.
USE FIGURED DIMENSIONS ONLY.
IF IN DOUBT ASK.
THIS DRAWING IS THE COPYRIGHT OF CRGP LTD. AND
SHOULD NOT BE REPRODUCED IN ANY FORMAT WITHOUT
PRIOR APPROVAL.




Existing Elevation - A
1 : 100




Existing Elevations - B
1 : 100

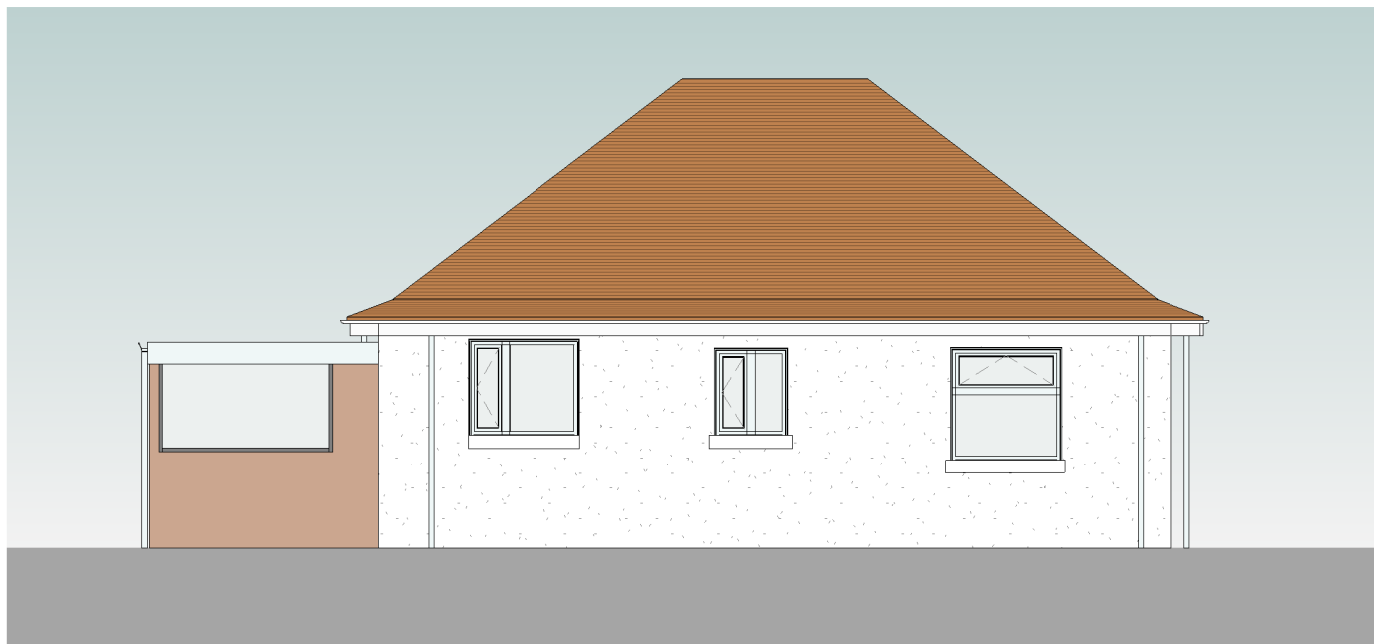

Existing Elevation - C
1 : 100

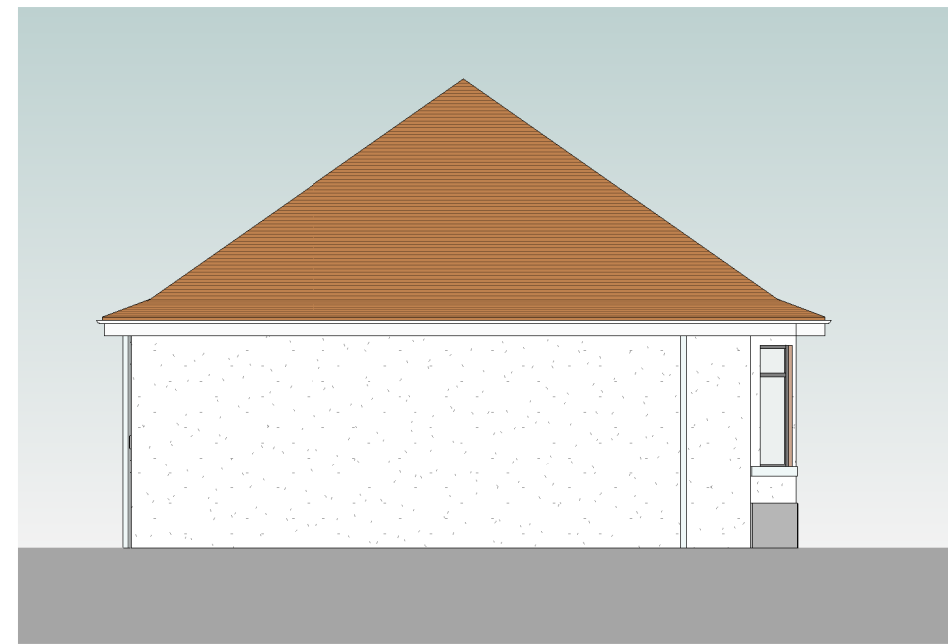

Existing Elevations - D
1 : 100

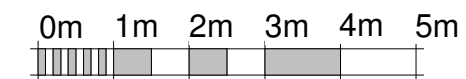

VISUAL SCALE 1:100 @ A3

B	04/02/21	Drawing Updated Following Planning Comments	JMcN
A	29/01/21	Issued For Planning	JMcN
Rev	Date	Description	By

CRGP Limited
Unit 9 The Green House
Beechwood Buisness Park
Inverness IV2 3BL



also in Glasgow

Tel: 01463 718200
Fax: 01463 716222
web: www.crgp.co.uk

Architecture Building Surveying Project Management Quantity Surveying

CLIENT
Mr & Mrs Adamson
1A Border Avenue
KA21 5NH

PROJECT
Proposed Extension
1A Border Avenue Slatcoats
KA21 5NH

DRG. TITLE
Existing Elevations

STATUS **PLANNING**

DRAWN JMcN SCALE 1 : 100

CHECKED Checker ORIGINAL A3

JOB NO. 9497 DATE 00/00/00

DRG. NO. -REV.
9497-L(00)005-B