


# 30303289 Block Plan

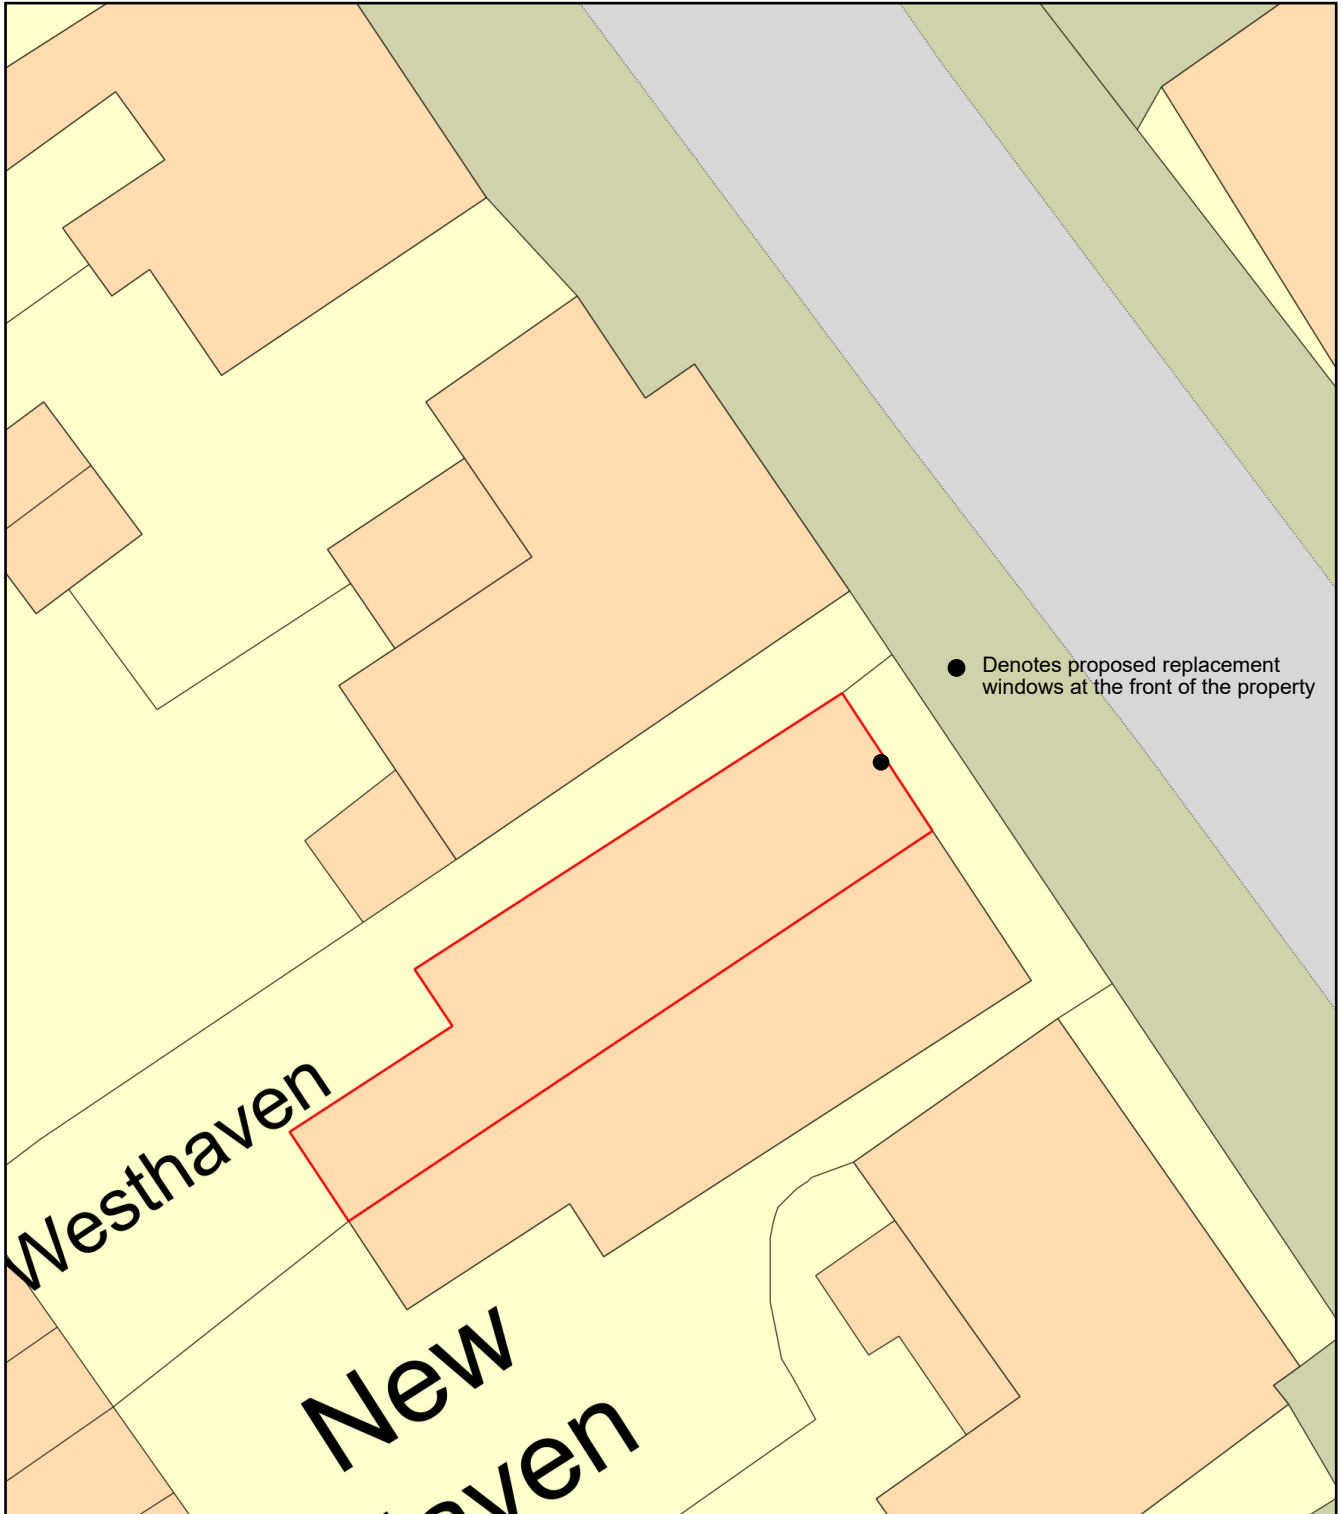

Plan Produced for: Mrs S Chesworth  
Date Produced: 11 Jan 2021  
Plan Reference Number: TQRQM21011133022337  
Scale: 1:200 @ A4