




No. 135 Proposed Ground Floor

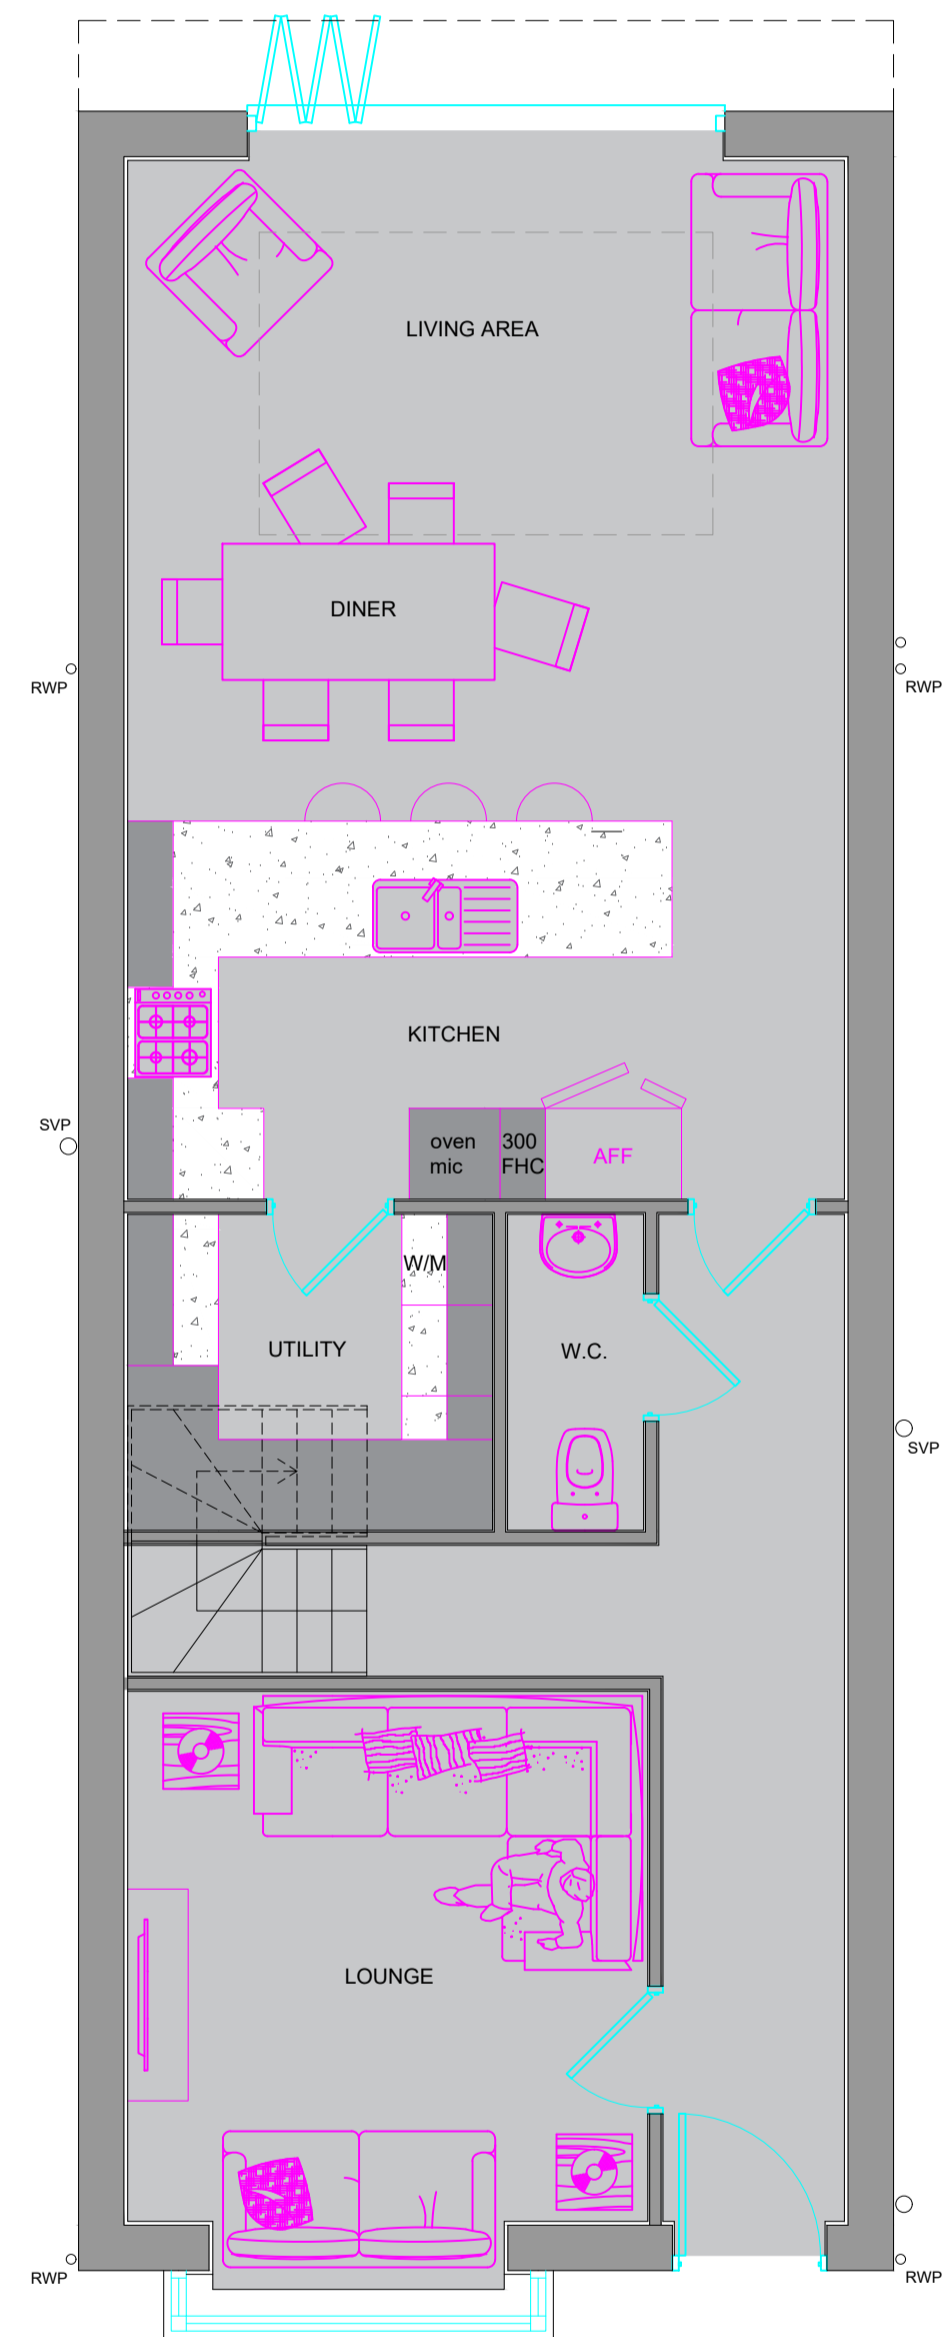

No. 135a Proposed Ground Floor

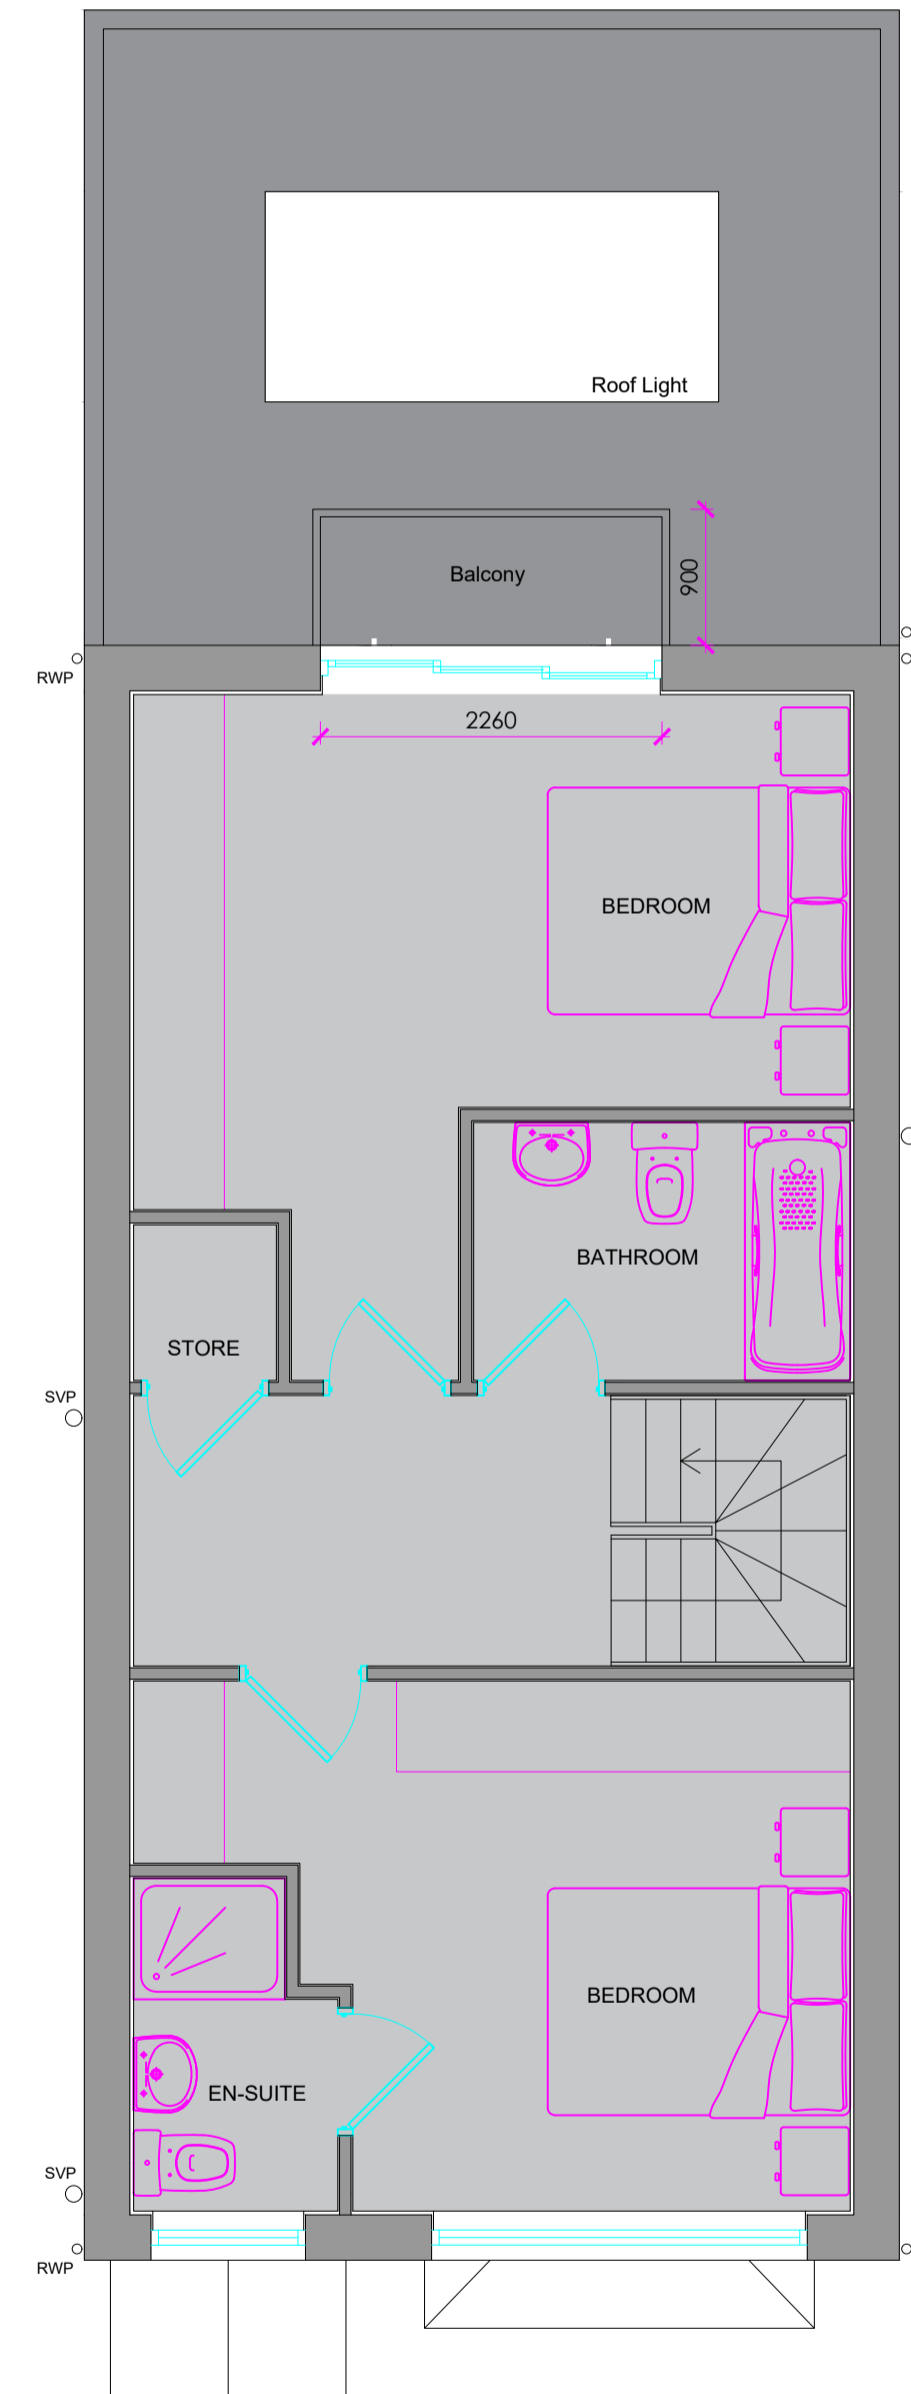

No. 135 Proposed First Floor

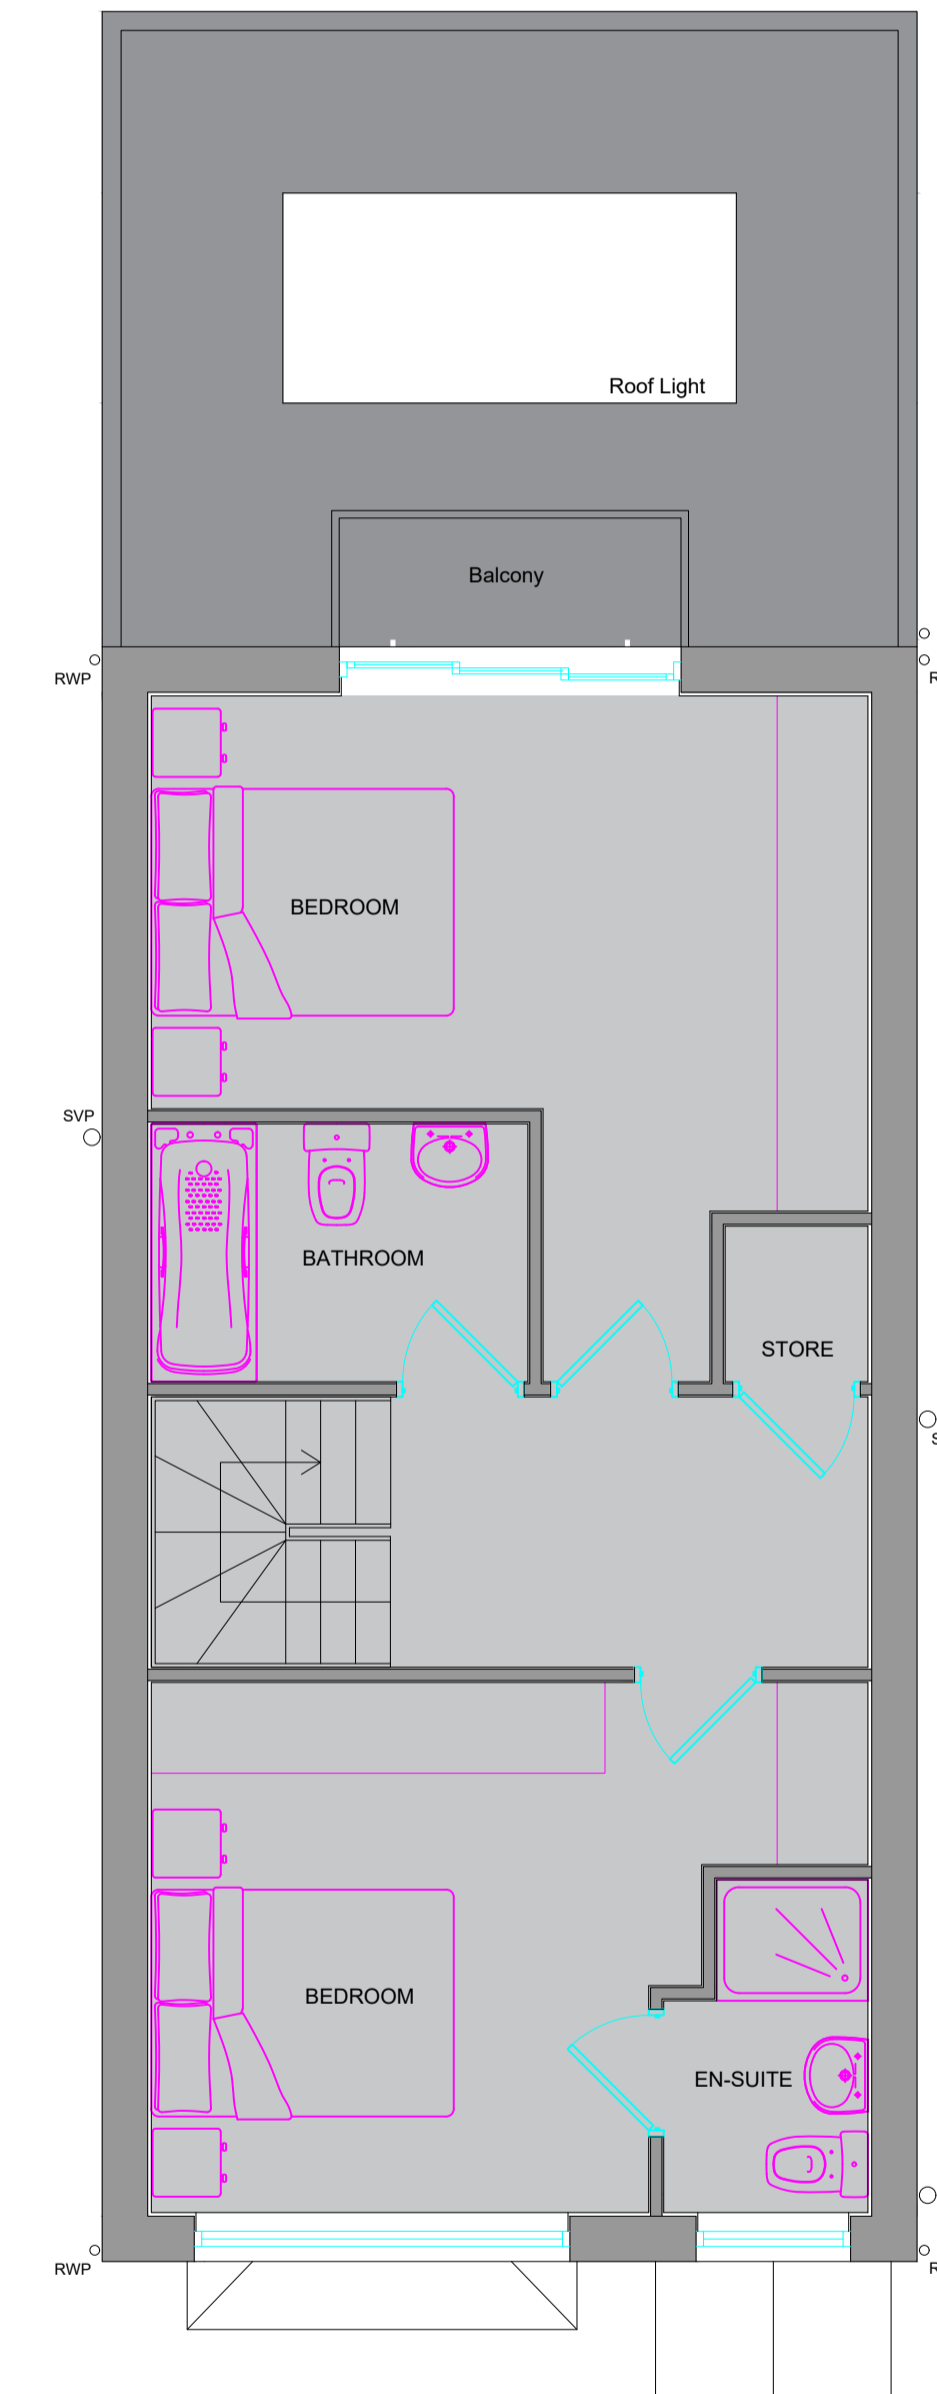

No. 135a Proposed First Floor

Project	
Breckhill Road Development	
Address	
135 Breckhill Road, Nottingham, NG3 5JP	
Title	
Proposed Ground and First Floor	
Drawing Type	
PLANNING	
Drawing No.	Date
2006.042.PL.002	JUNE 2020
	Scale
	1:50 @ A1
	REV
	-

