
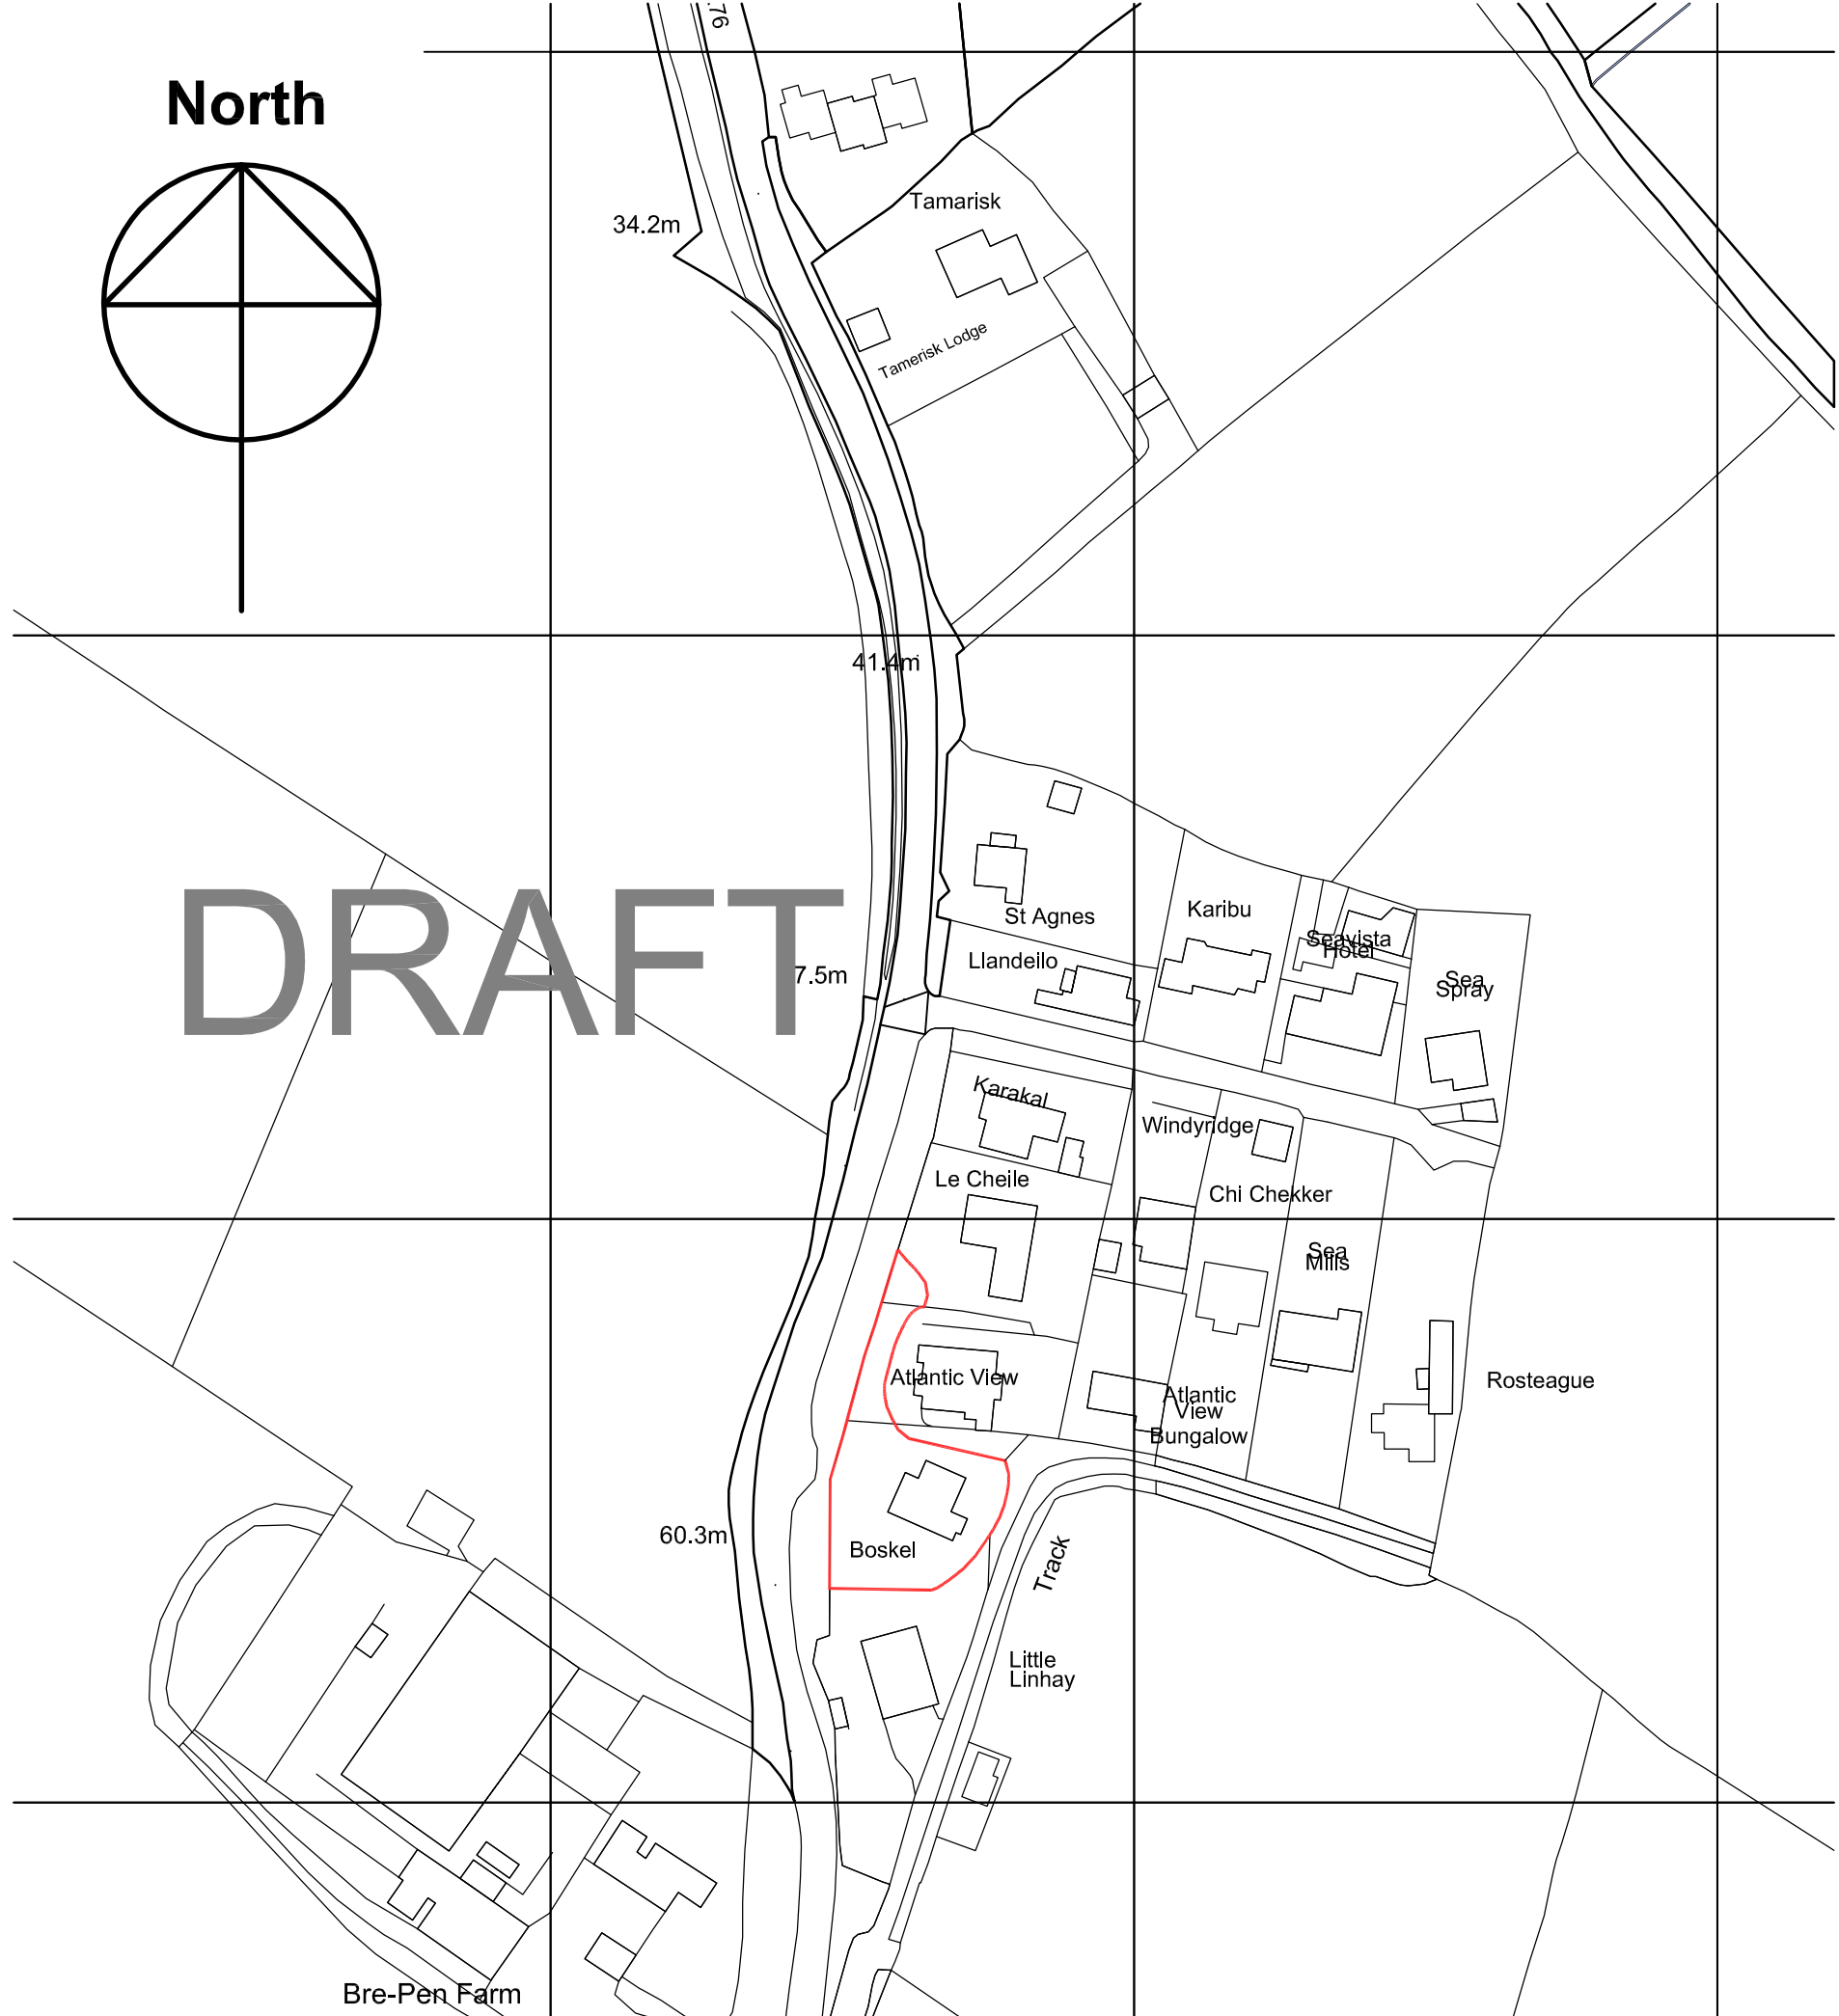


North

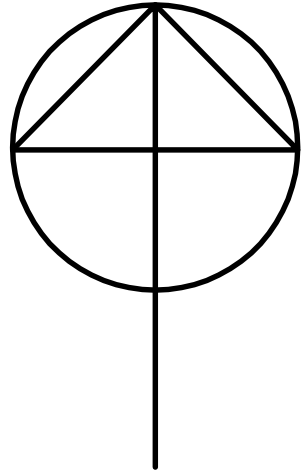


DRAFT

A Jun18 Red Line Revised PT

Rev.	Date	Comment	By
Original Drawing Size			A3

This drawing is copyright © and may not be altered, traced, copied, photographed or used for any purpose other than that for which it is issued without written permission from Atelier 3 Limited. Figured dimensions only to be taken from this drawing for construction purposes. The Main Contractor and/or specialists are to check all dimensions on site and report discrepancies to Atelier 3 Limited. All details shown on this drawing are based upon typical site conditions related to the area. No responsibility can be accepted for abnormal conditions unless reported to Atelier 3 Limited, so that design amendments may be considered.

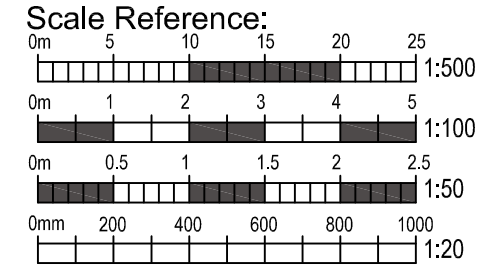

# atelier3

Hamilton House, The Platt,  
Wadebridge, Cornwall,  
PL27 7AD  
tel: 01208 895536  
fax: 01208 895025 email: info@atelier3.co.uk web: www.atelier3.co.uk

## RIBA

**Client**  
Ms J Deacon

**Project**  
Boskel  
Mawgan Porth  
TR8 4AL

**Drawing**  
Location Plan

Scale	Date	Drawn By	Checked By
1:1250	June 18	PT	TH

# PLANNING

Job No.	Drawing No.	Revision.
17-0035	PL-A001	A