



PARTITION BRACING DETAIL
1:10

1:10

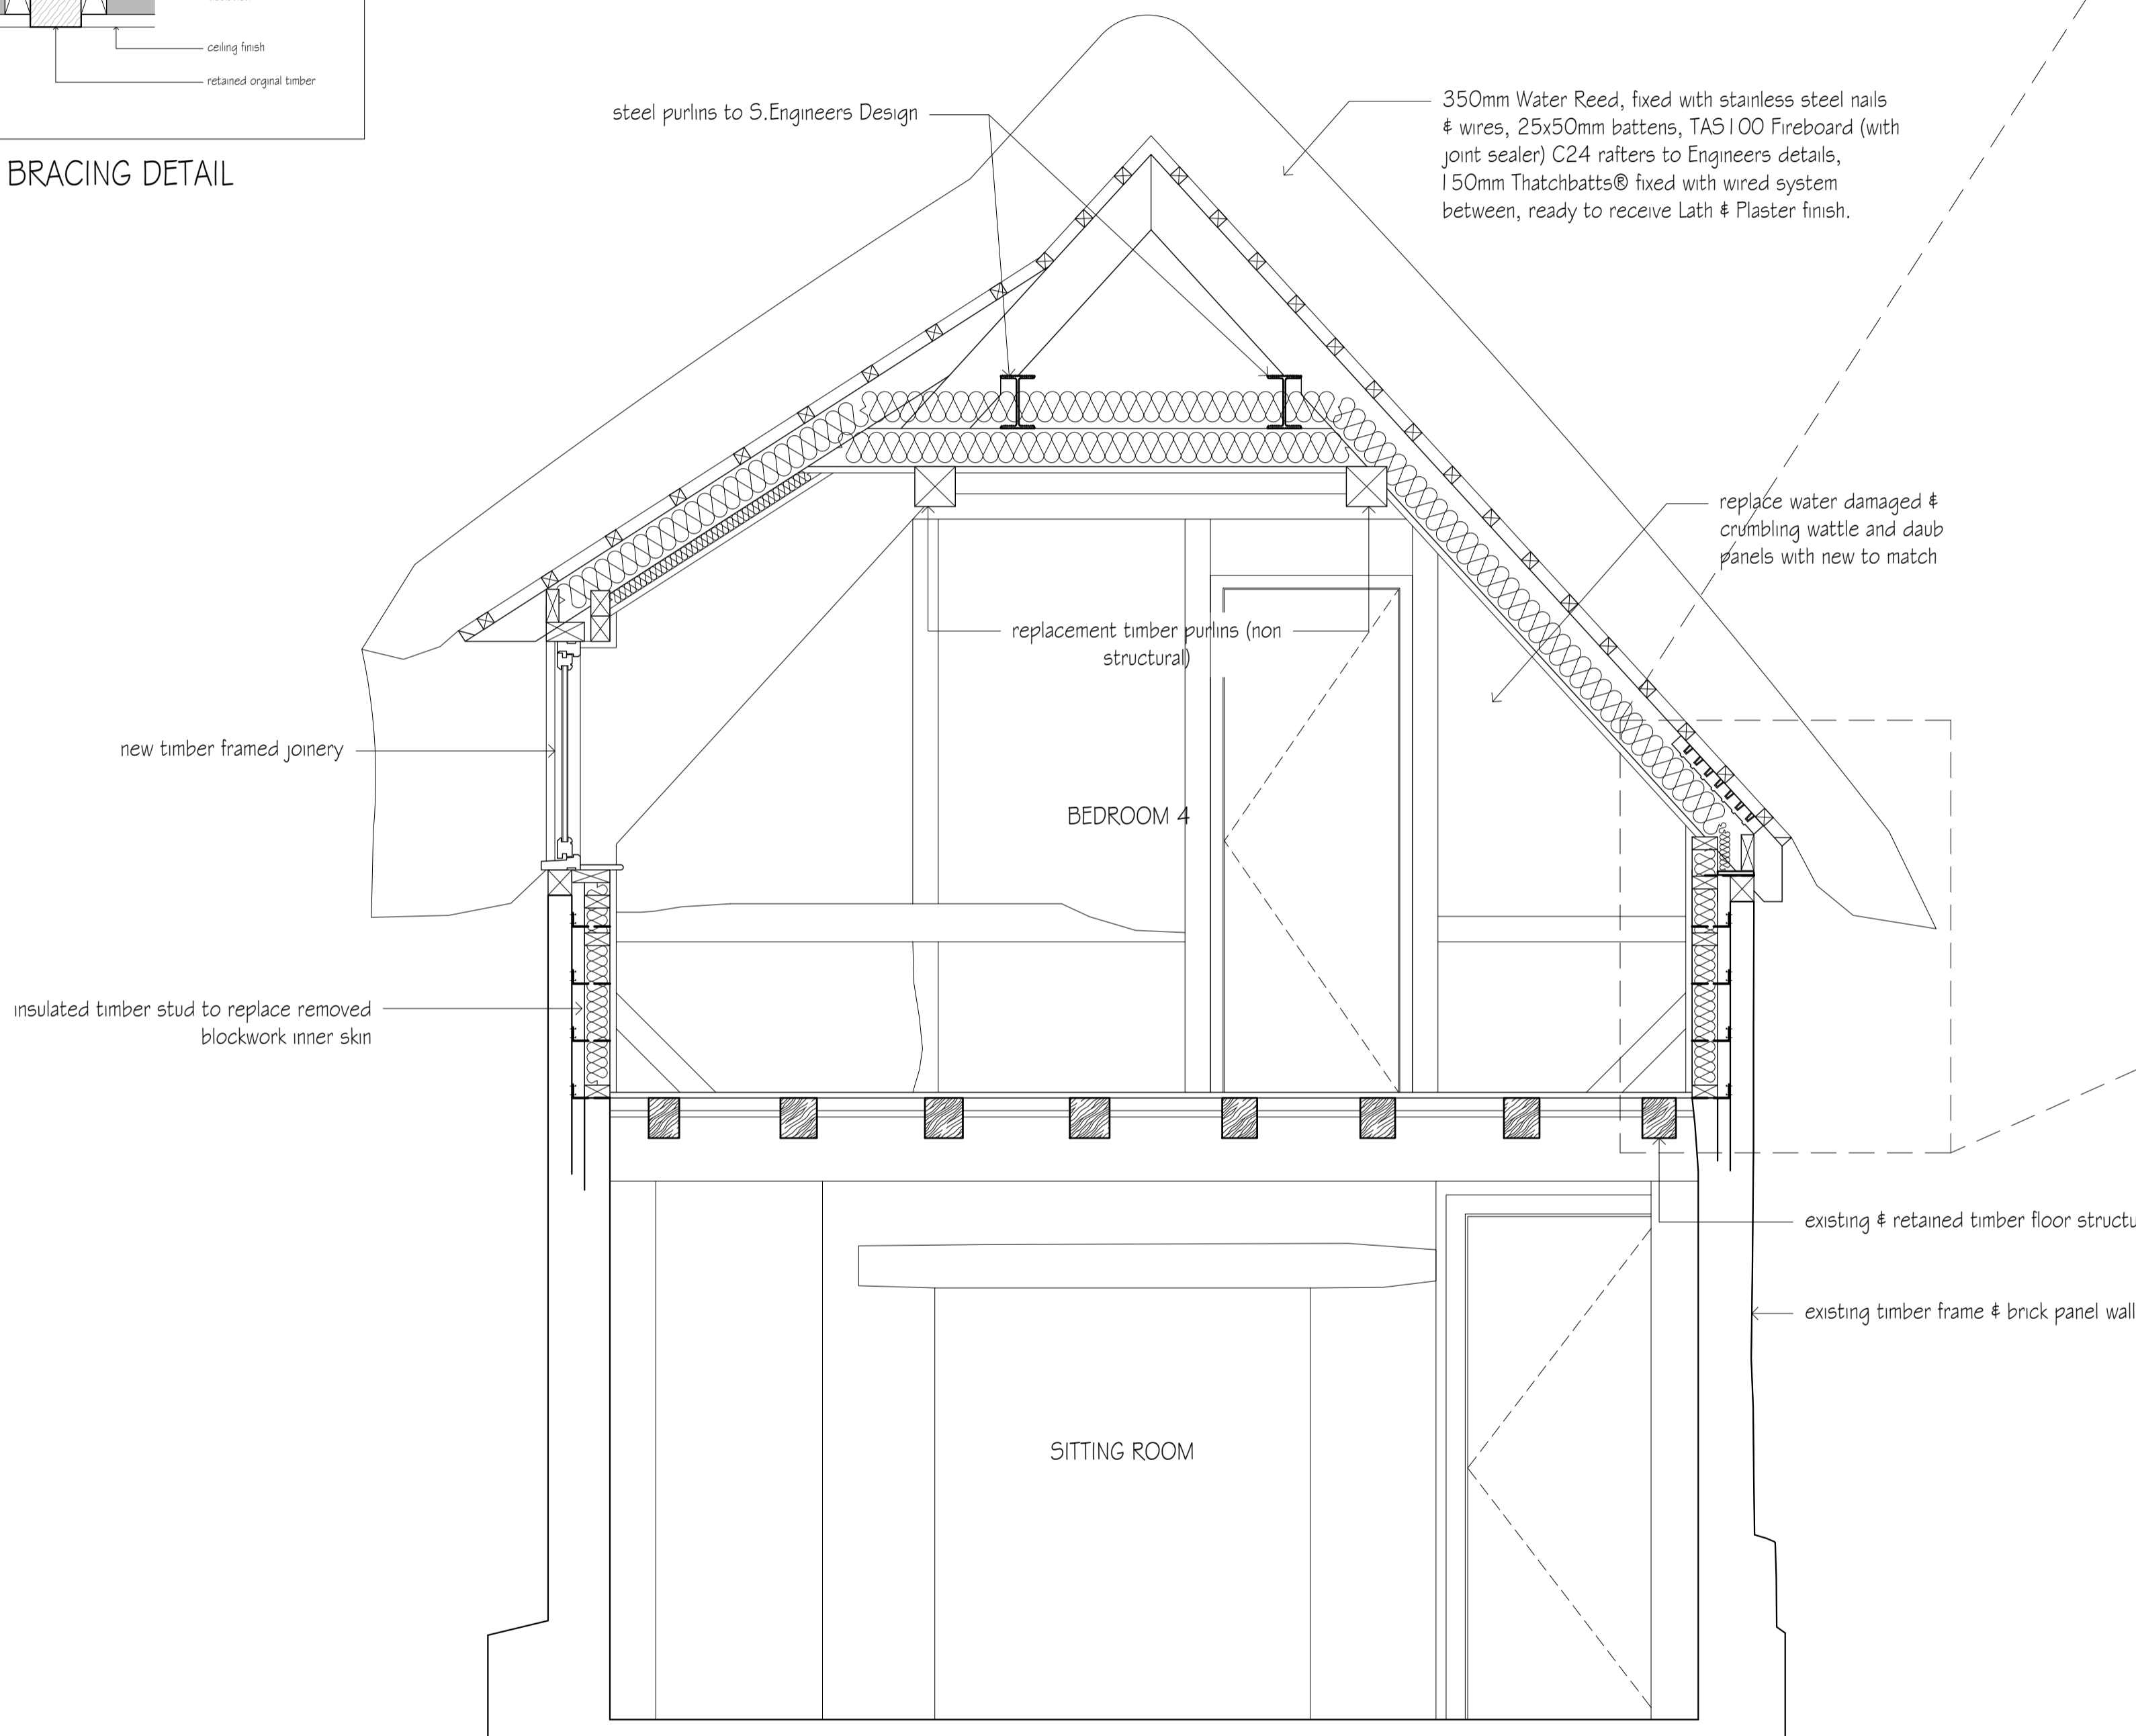


SECTION A-A
1:20

0m 100mm 200mm 300mm 400mm 500mm

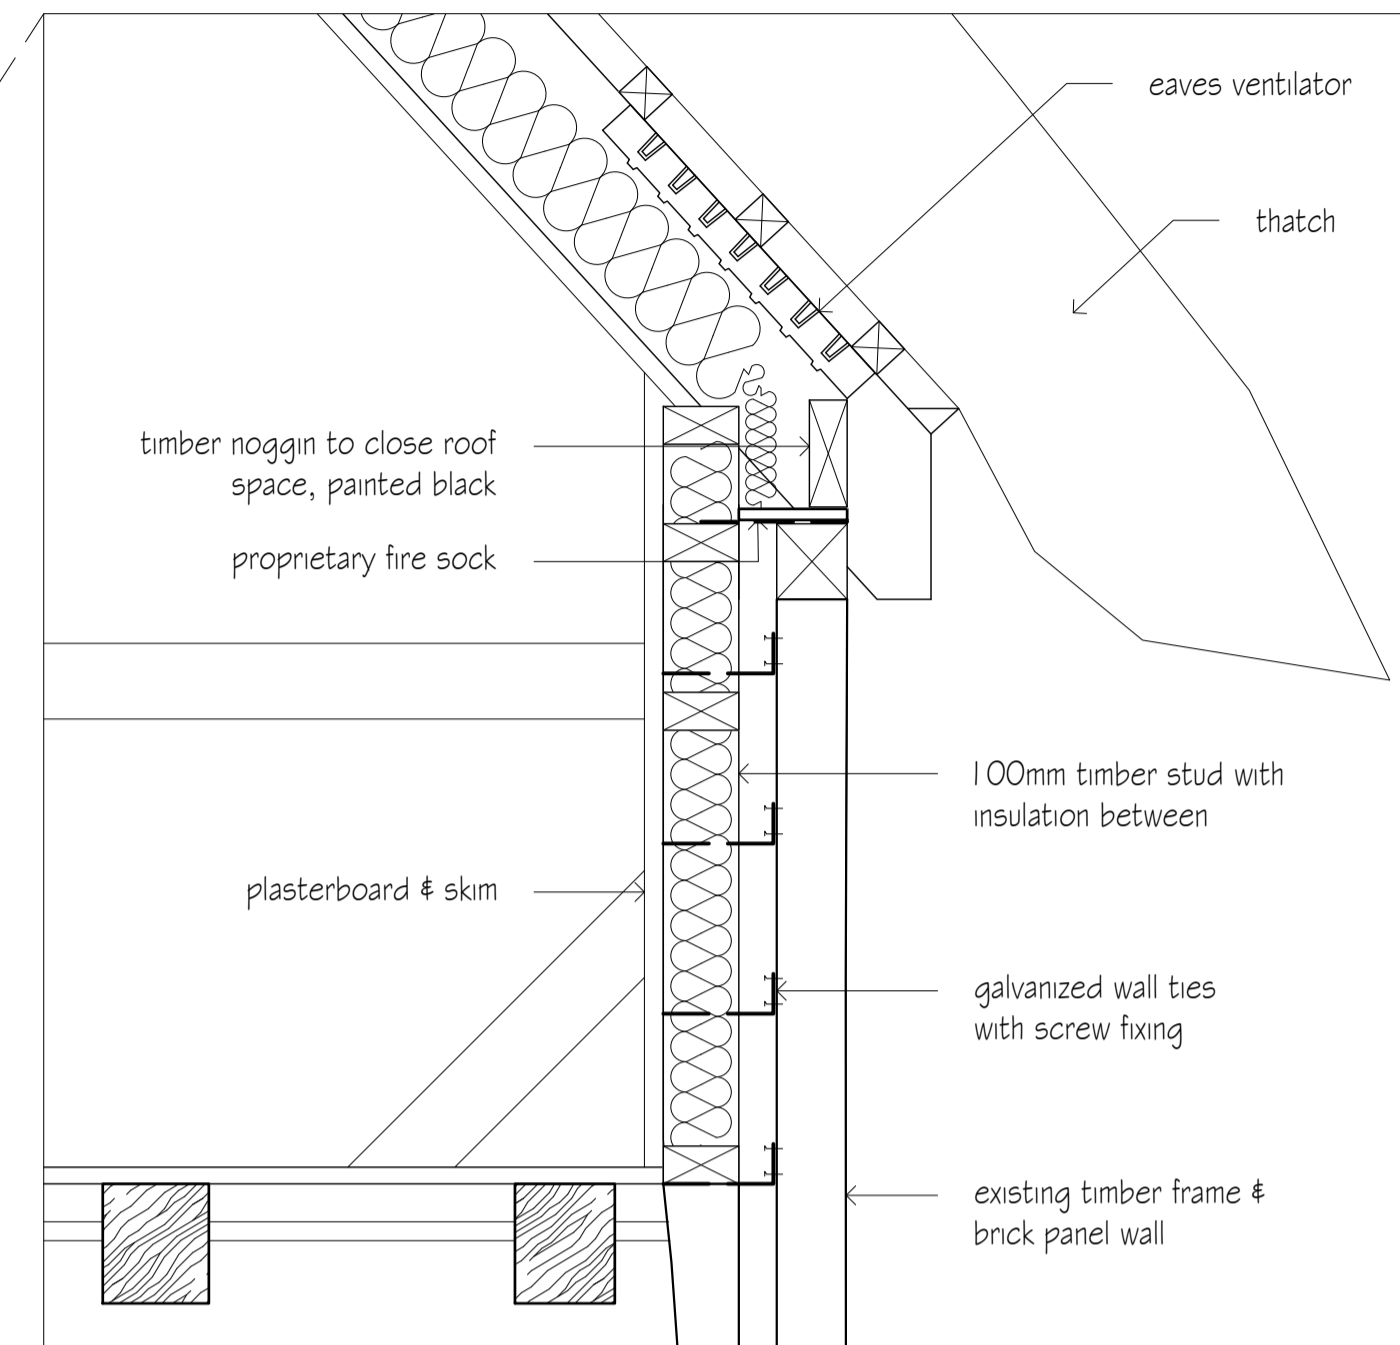

INTERNAL WALL DETAIL
1:10

0m 100mm 200mm 300mm 400mm 500mm

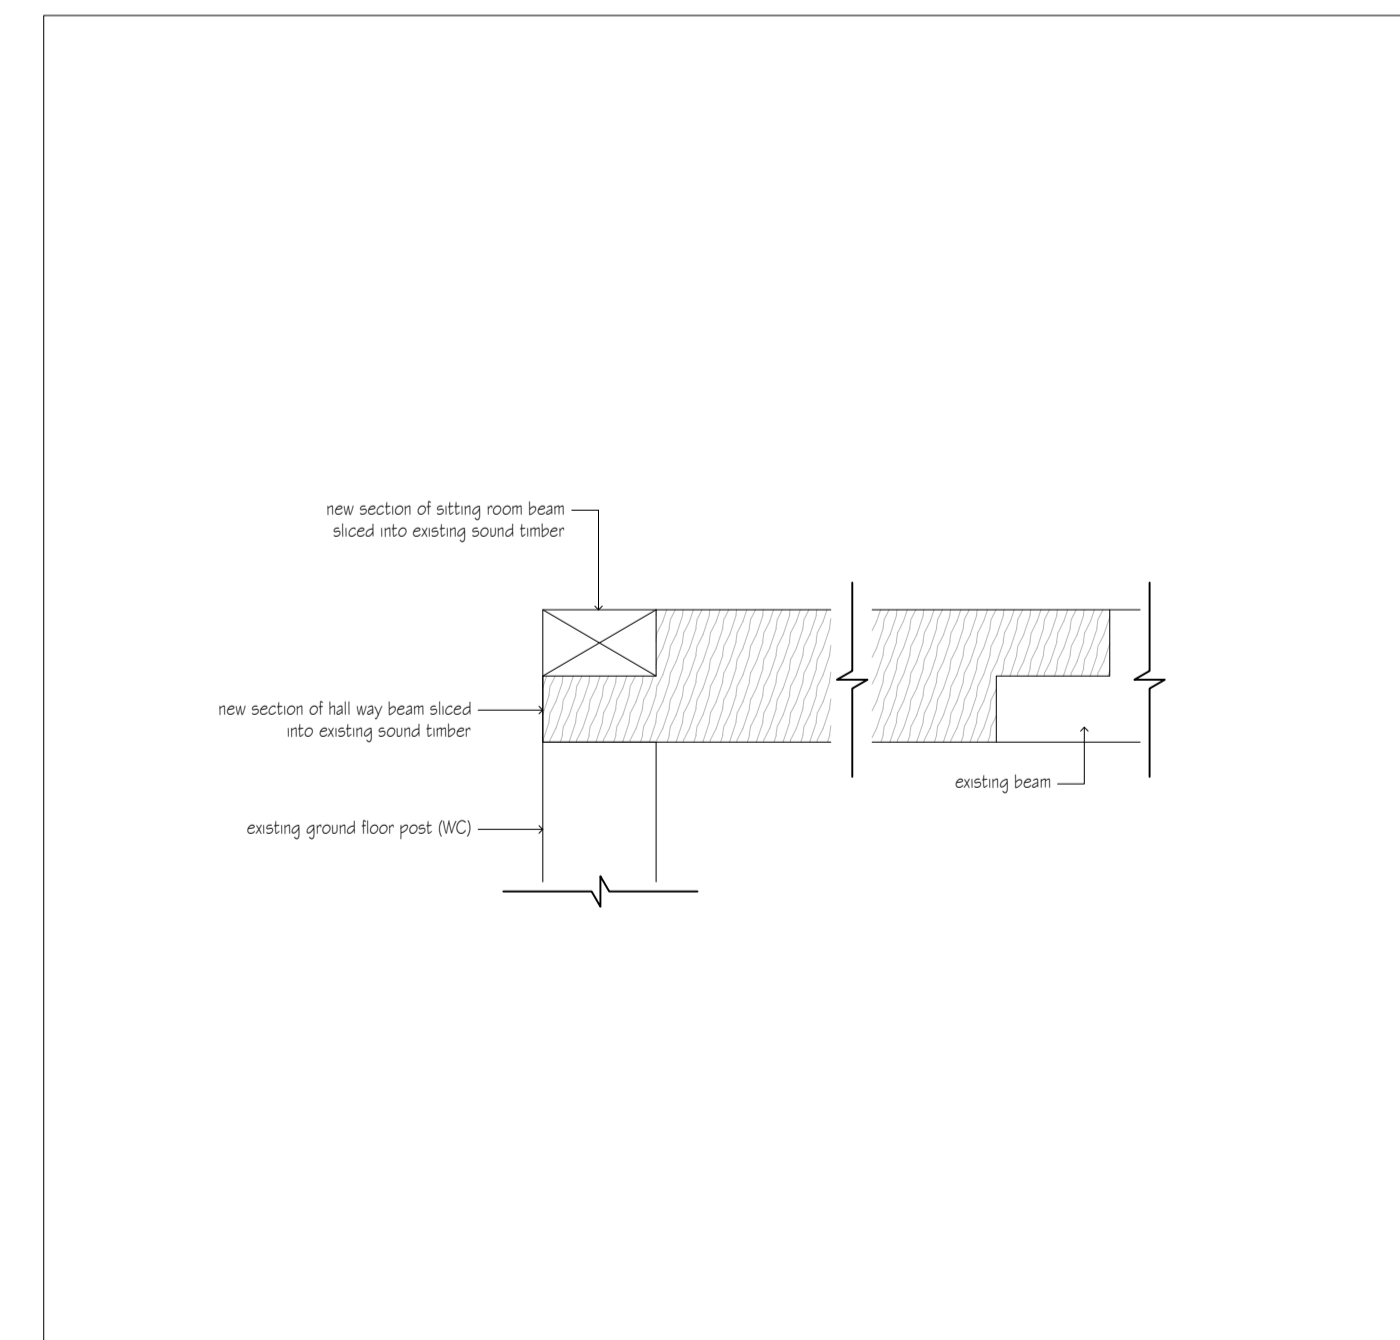

NEW TIMBER DETAIL
1:10

1:10

revisions	initial	date

Contractors, Sub Contractors and Suppliers are to check all relevant dimensions and levels of site and buildings before commencing any shop drawings or building work.

This drawing is copyright and may not be reproduced in any part of form without the written consent of Fowler Architecture and Planning

project
THE MALTHOUSE,
Beauworth

planning

drawing
Details 2 of 2


scale
1:10.20 @A1

drawn by
BL

date
January 2021

191125-301
drawing no

rev

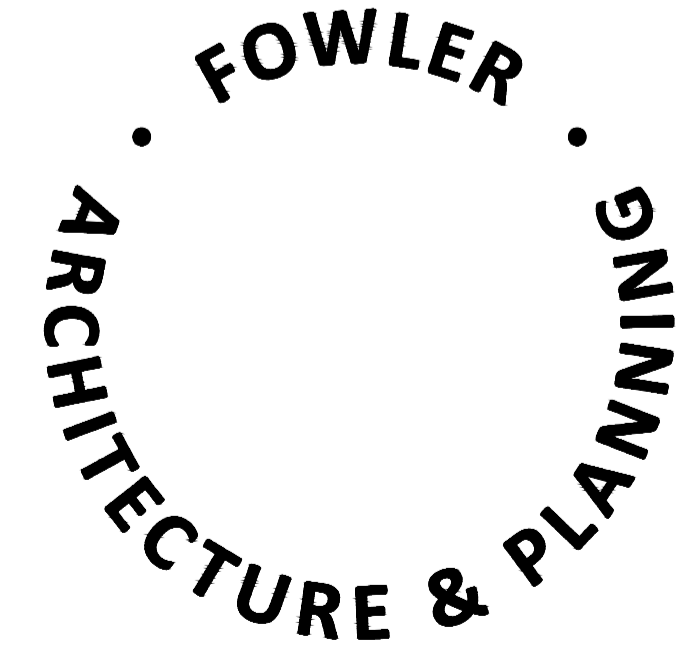

19 High Street
Pewsey
Wiltshire
SN9 5AF

tel (01672) 569444
fax (01672) 569488
enquiries@faap.co.uk