

NOTES



THE DESIGN ON THIS DRAWING IS COPYRIGHT AND REMAINS THE PROPERTY OF THE ARCHITECT.

ALL RELEVANT DETAILS, LEVELS AND DIMENSIONS TO BE CHECKED ON SITE PRIOR TO COMMENCEMENT OF WORK.


ANY DISCREPANCIES MUST BE REPORTED TO THE ARCHITECT IMMEDIATELY.

THE ARCHITECT ACCEPTS NO RESPONSIBILITY FOR ERRORS RESULTING FROM MISINTERPRETATION OF THE DRAWINGS.

ALL DIMENSIONS ARE GIVEN IN MILLIMETRES.

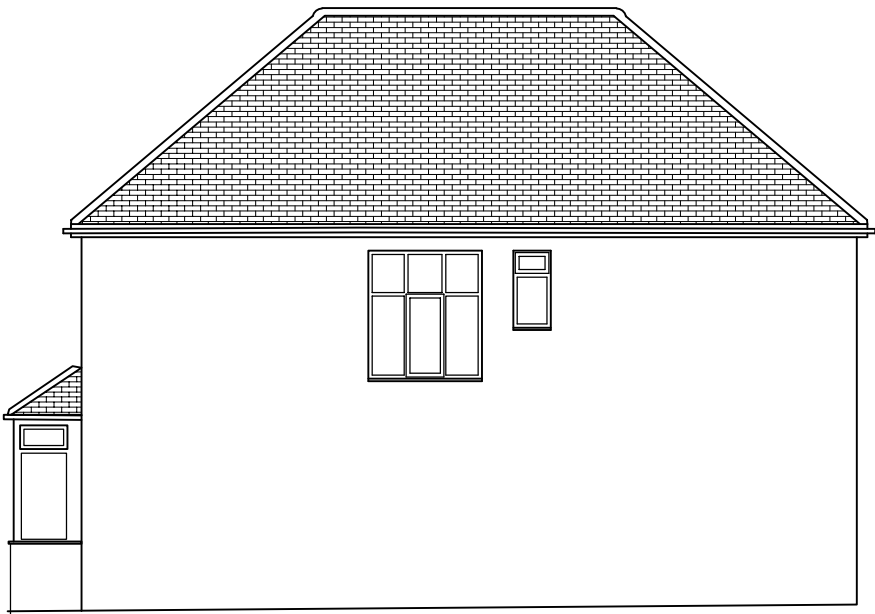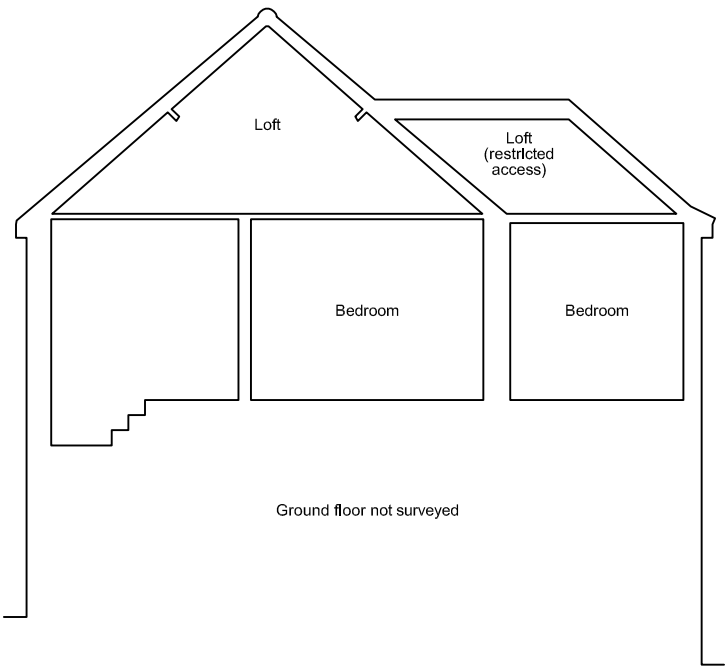

Side Elevation as Existing

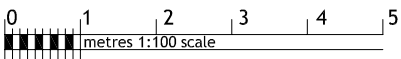

NOTE: THIS DRAWING MUST NOT BE SCALED
THE CONTRACTOR IS TO CHECK ALL DIMENSIONS ON SITE

Rev.	Scale: 1:100 @A3 Date: 30/09/2020 Drawn: AU	Job: 61 The Reddings, London, NW7 4JN	Drawing No. 05/1070/PLAN/108.	FARROW SILVERTON CHARTERED ARCHITECTS & DESIGN CONSULTANTS	6 HALE LANE MILL HILL LONDON NW7 3NX tel: 020 8906 8502 fax: 020 8906 8503 www.farsil.co.uk e-mail: office@farsil.com
------	---	---	----------------------------------	--	---