





DO NOT SCALE

NOTES

- THIS DRAWING IS TO BE READ IN CONJUNCTION WITH JOHN ROWAN AND PARTNERS DRAWING.
- ALL STRUCTURAL STEELWORK TO COMPLY WITH BS EN 1993.
- THE FINAL DESIGN OF THE STAIRCASE AND ALL STEELWORK IS TO BE COMPLETED BY THE CONTRACTOR SUITING ALL REQUIREMENTS OF THE PERFORMANCE SPECIFICATION. THE FINAL STAIR GEOMETRY AS DESIGNED BY CONTRACTOR IS TO SUIT ALL REGULATORY REQUIREMENTS.
- ALL STRUCTURAL STEELWORK TO BE GRADE S355 (J.N.O.) BRITISH MILD STEEL TO BS EN 10066-1:1999, BS 4-1:1993, BS EN 10210-2:1997 AND BS EN 10219-2:1997.
- ALL TREADS AND WALKWAYS ARE TO BE PROVIDED WITH THE REQUIRED SLIP RESISTANCE SUITING RELEVANT REGULATORY REQUIREMENTS AND CODES OF PRACTICE.
- ALL STRUCTURAL STEELWORK TO BE BLAST CLEAN TO BS EN ISO 8501-1:2001, GRADE SA 2.5, FOLLOWED BY A HIGH BUILD ZINC PHOSPHATE PRIMER. TO 75 MICRON DRY FILM THICKNESS.
- ALL BOLTS TO BE GRADE 8.8 ZINC PLATED
- THE CONTRACTOR SHALL BE RESPONSIBLE FOR ALL SHOP DETAILS FABRICATION DRAWINGS. THE FABRICATION DRAWINGS SHALL BE SUBMITTED.
- THE CONTRACTOR SHALL ALLOW FOR ANY AMENDMENTS OF FABRICATION DETAILS ARISING FROM ENGINEERS COMMENTS
- DIMENSION LINES ARE NOT TO BE SCALED FROM THIS DRAWING
- THE CONTRACTOR SHALL COMPLY WITH THE HEALTH AND SAFETY REQUIREMENTS AS SET BY THE CDM REGULATIONS, THE HEALTH AND SAFETY EXECUTIVE.
- THE CONTRACTOR SHALL BE RESPONSIBLE FOR THE EXECUTION OF THE WORKS IN ACCORDANCE WITH THE DRAWINGS AND THE SPECIFICATION AND FOR THE ACCURACY OF ALL THE DIMENSIONS AND SETTING OUT ON SITE.
- ALL EXPOSED STEELWORK TO BE HOT DIP GALVANISED.

KEY TO HEALTH & SAFETY SYMBOLS

- WARNING RISK INDICATES A RESIDUAL RISK AS A WARNING.
- COMPULSORY RISK INDICATES A RESIDUAL RISK REQUIRING A COMPULSORY ACTION.
- PROHIBITIVE RISK INDICATES A RESIDUAL RISK REQUIRING A PROHIBITIVE ACTION.
- INFORMATION RISK INDICATES A RESIDUAL RISK FOR INFORMATION.

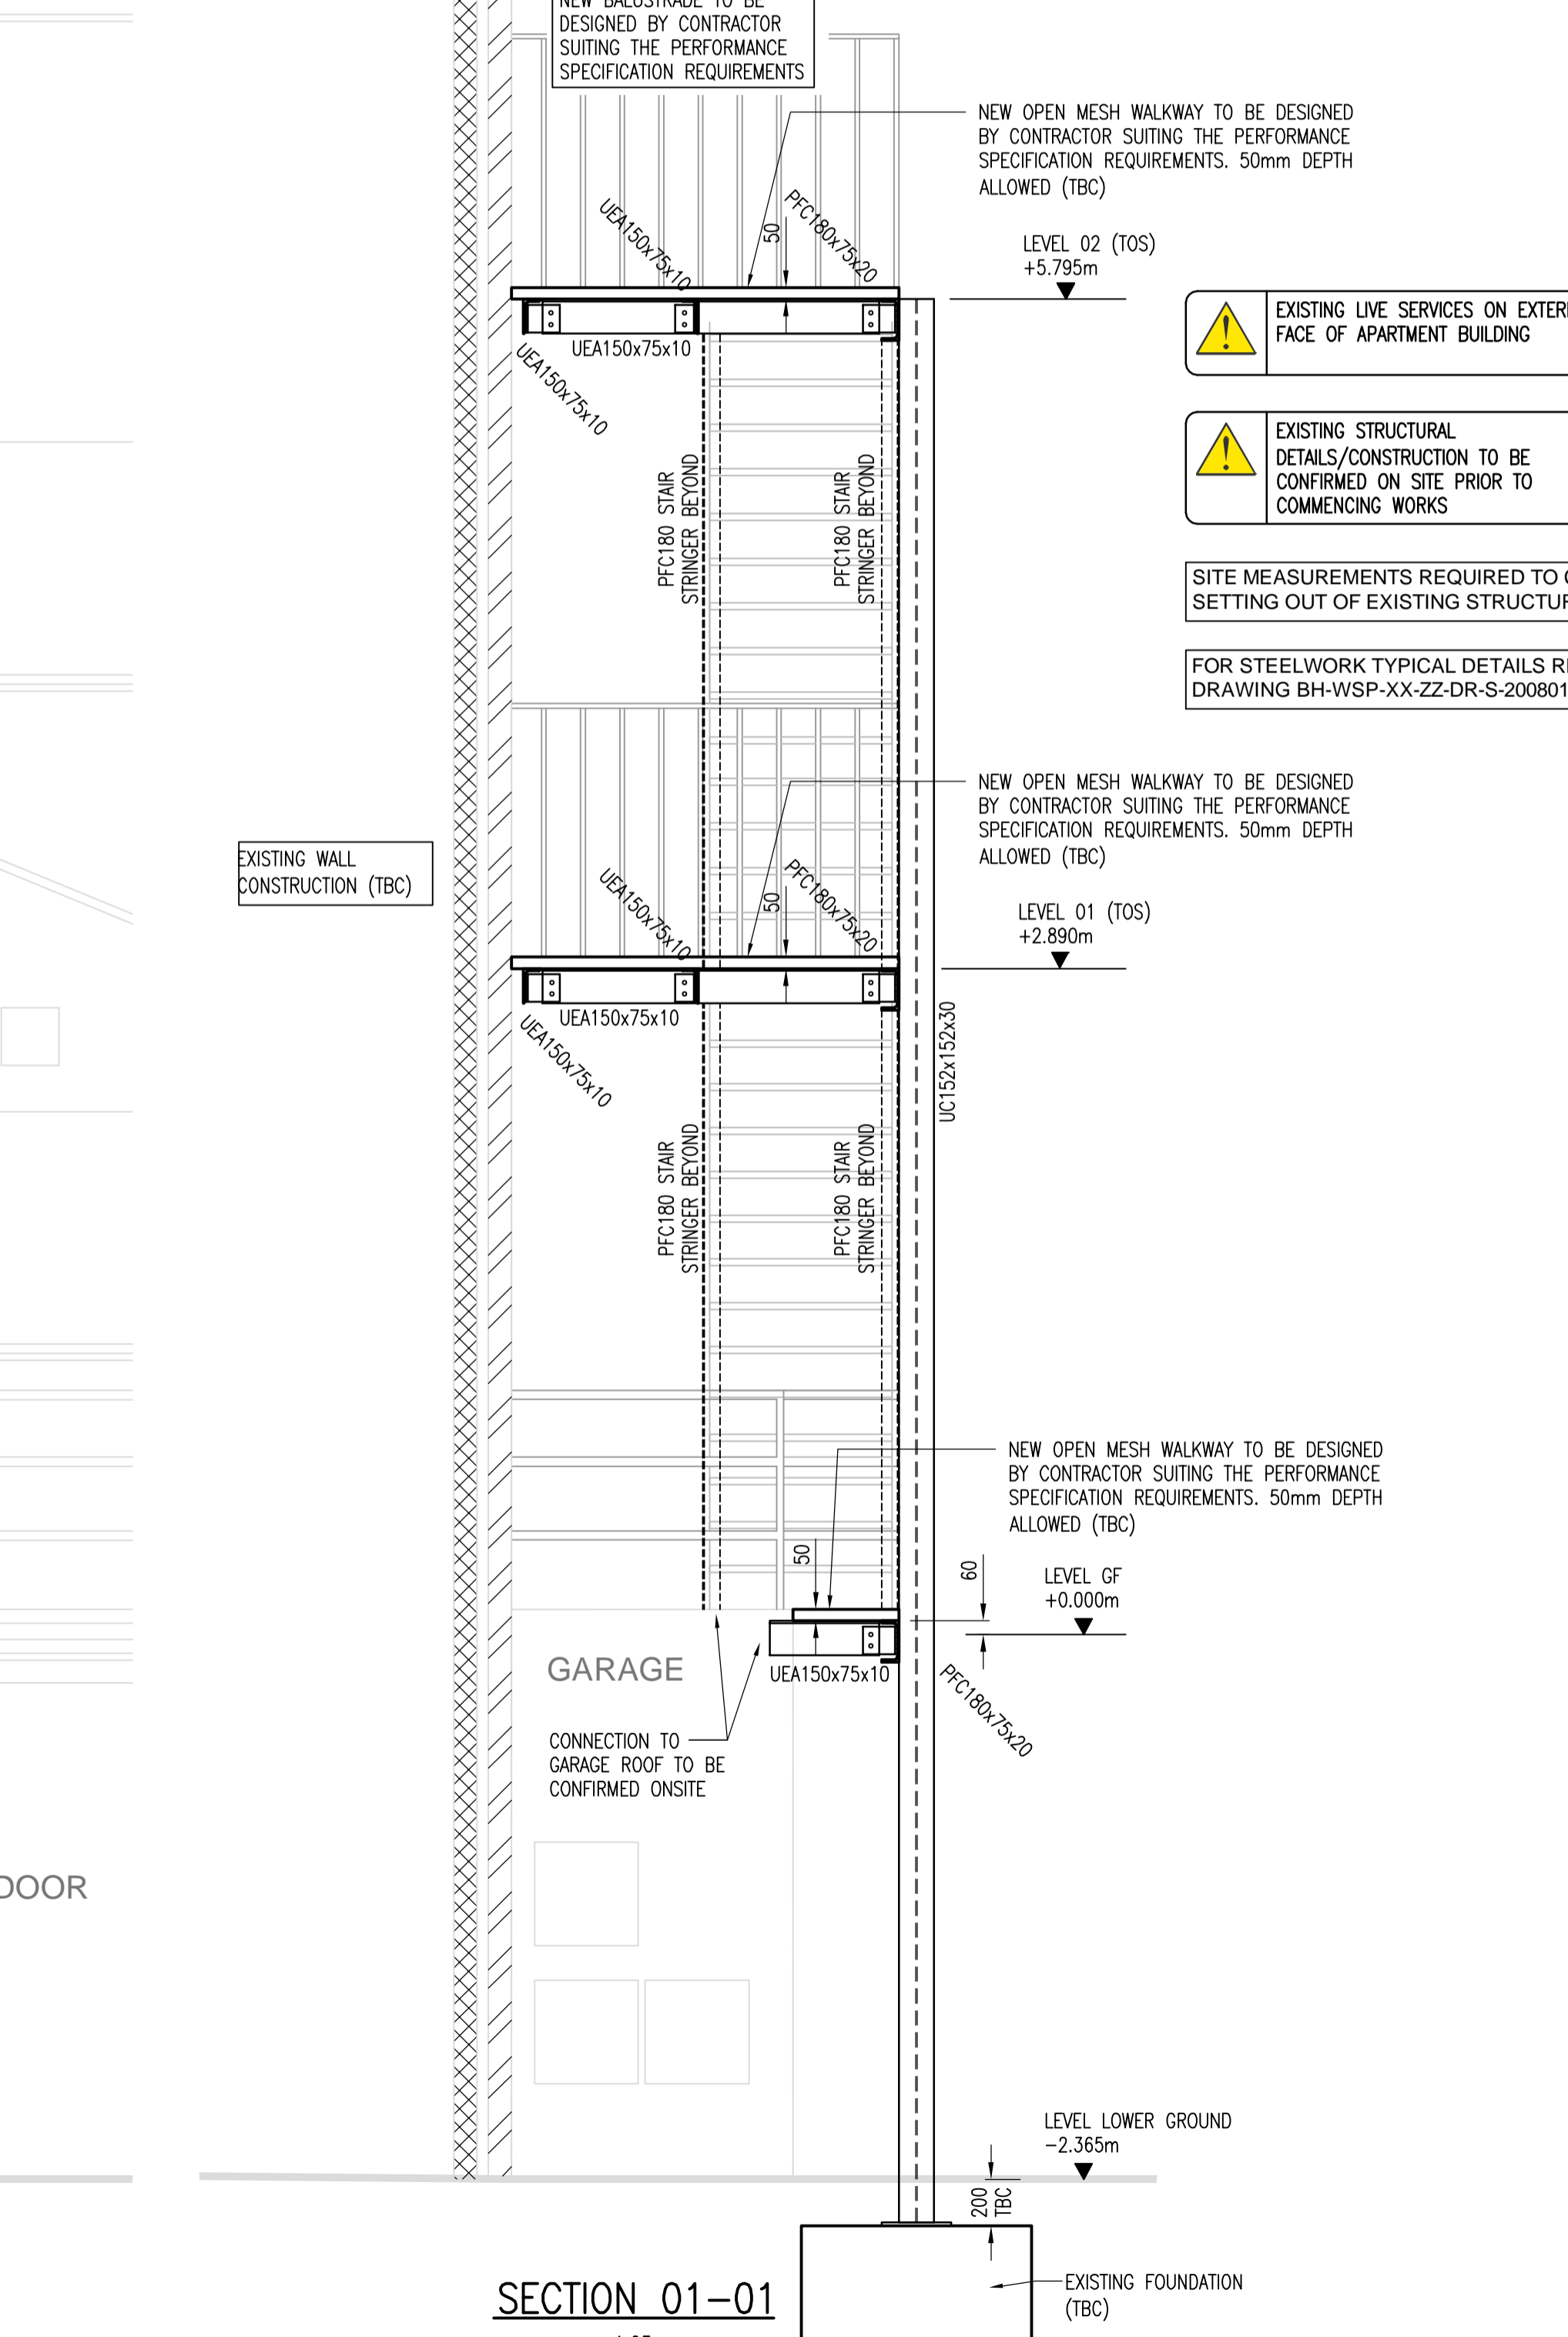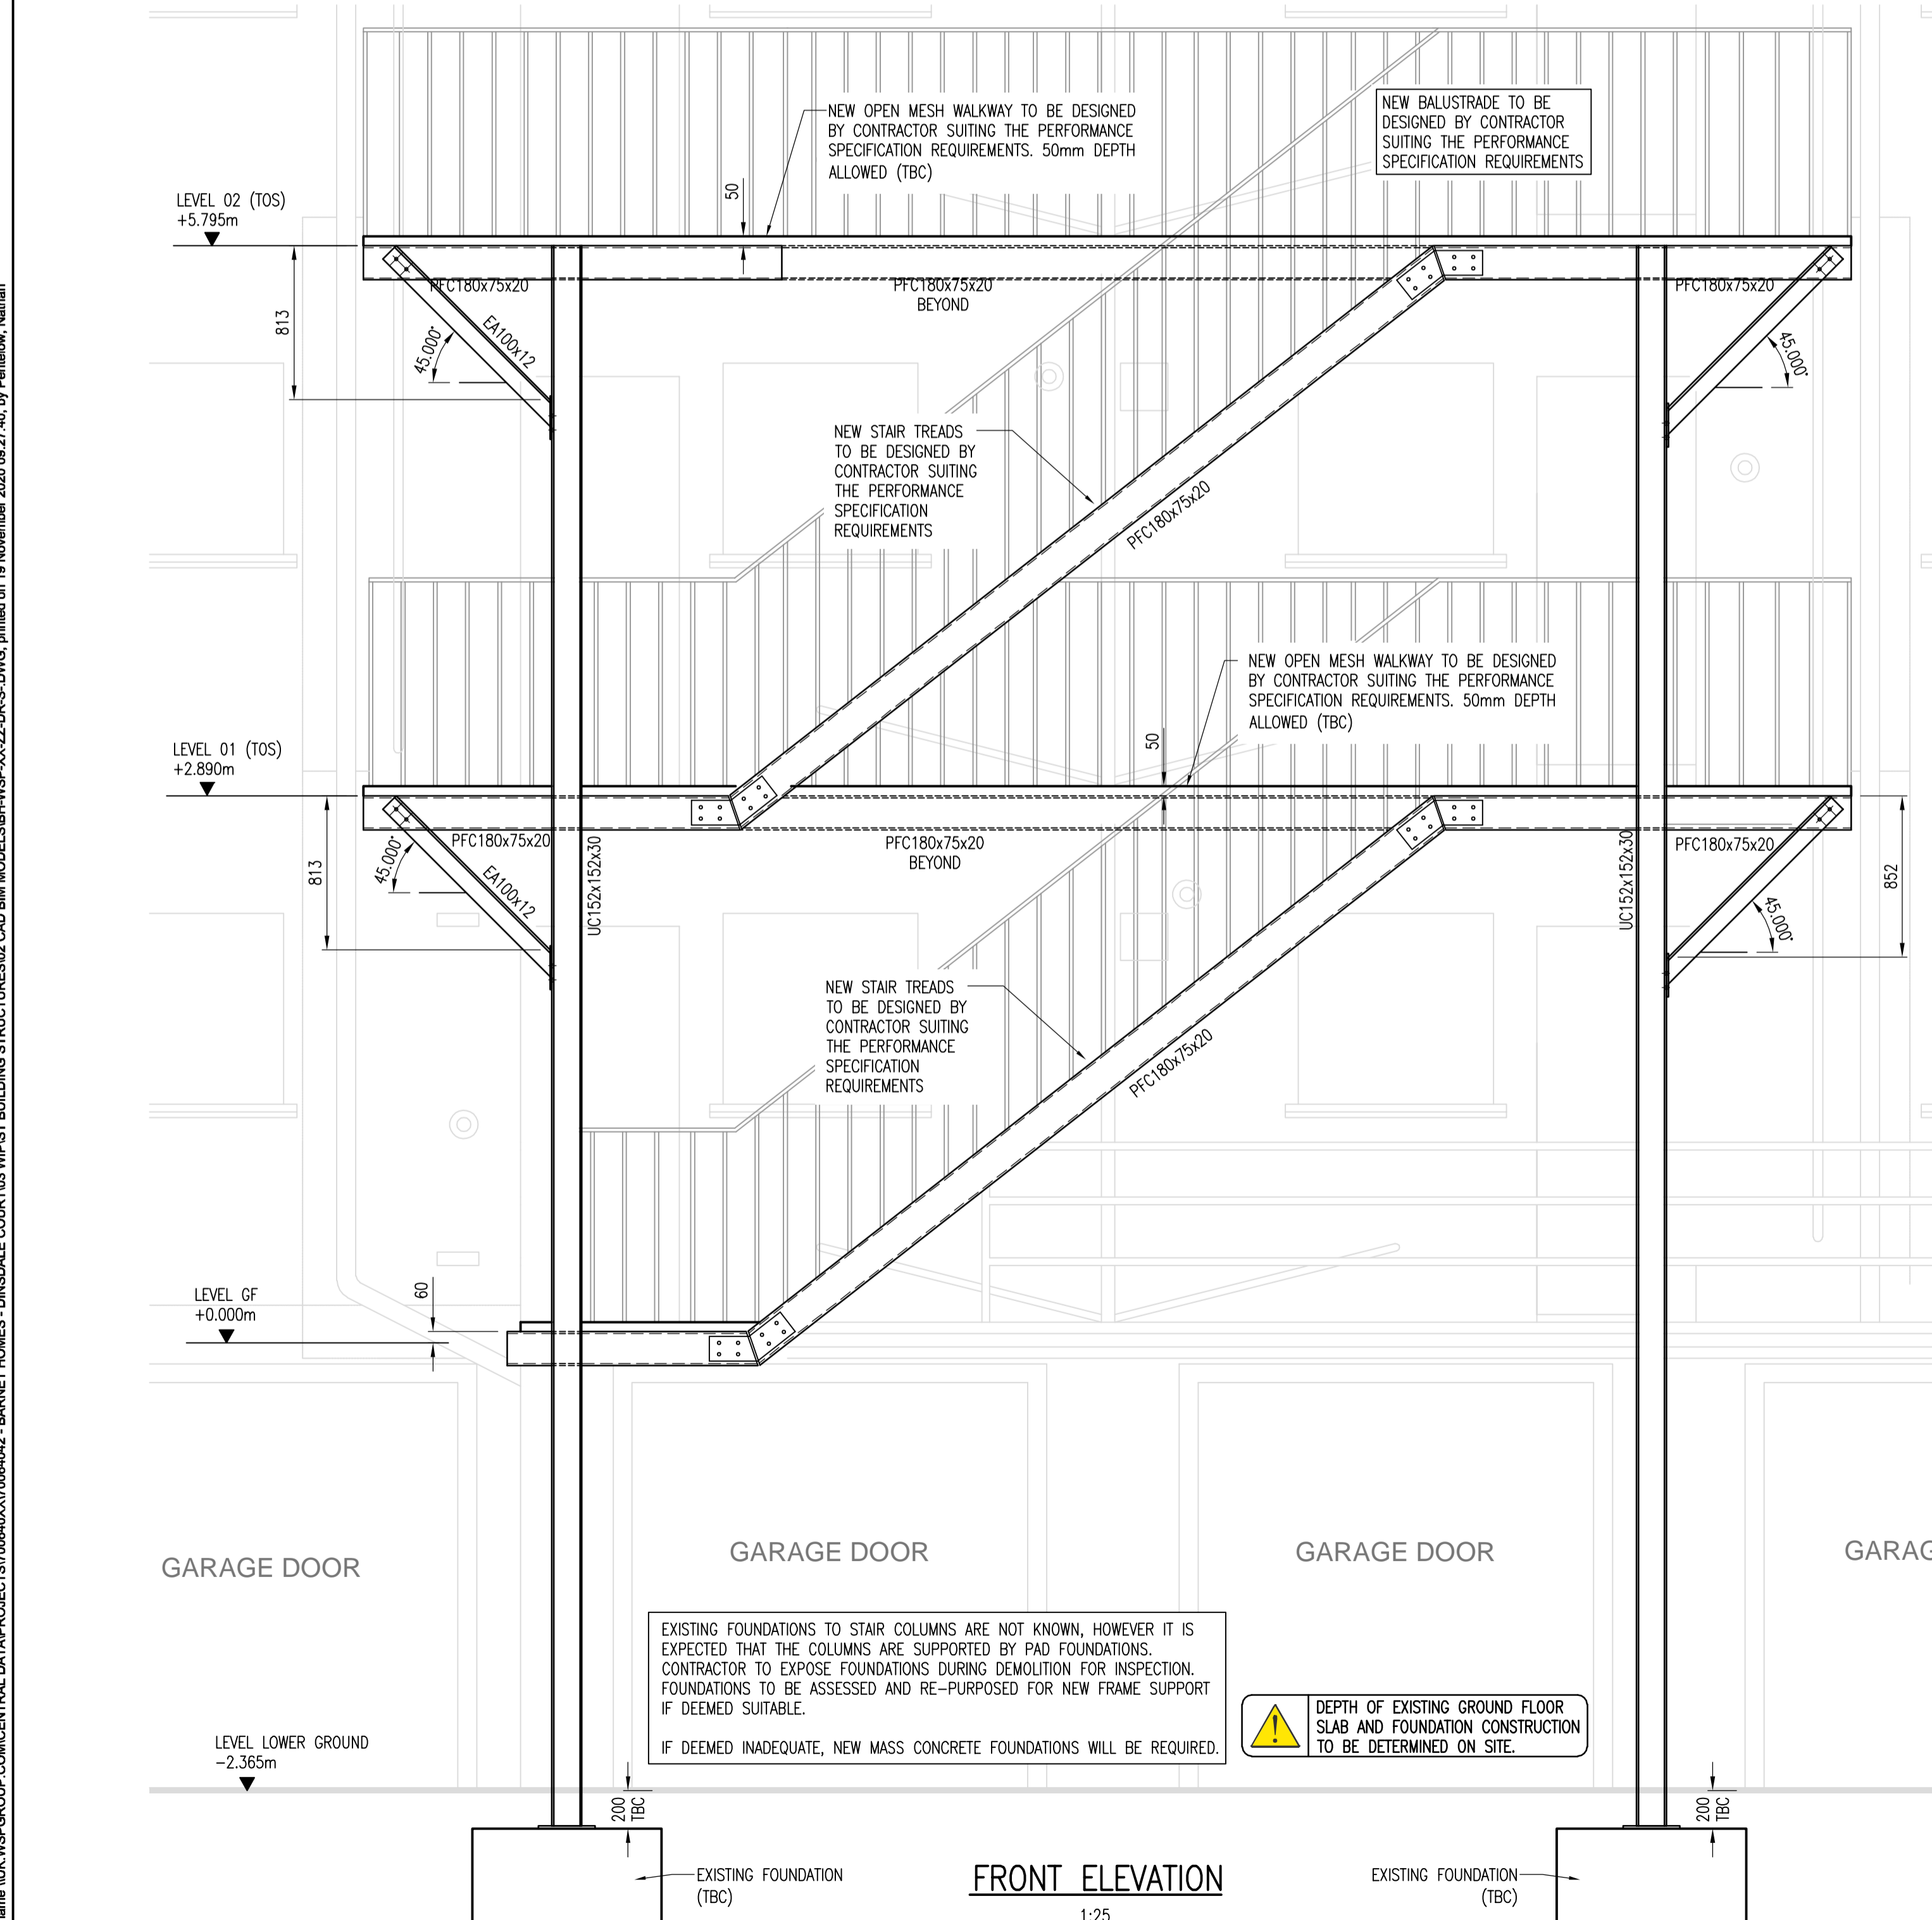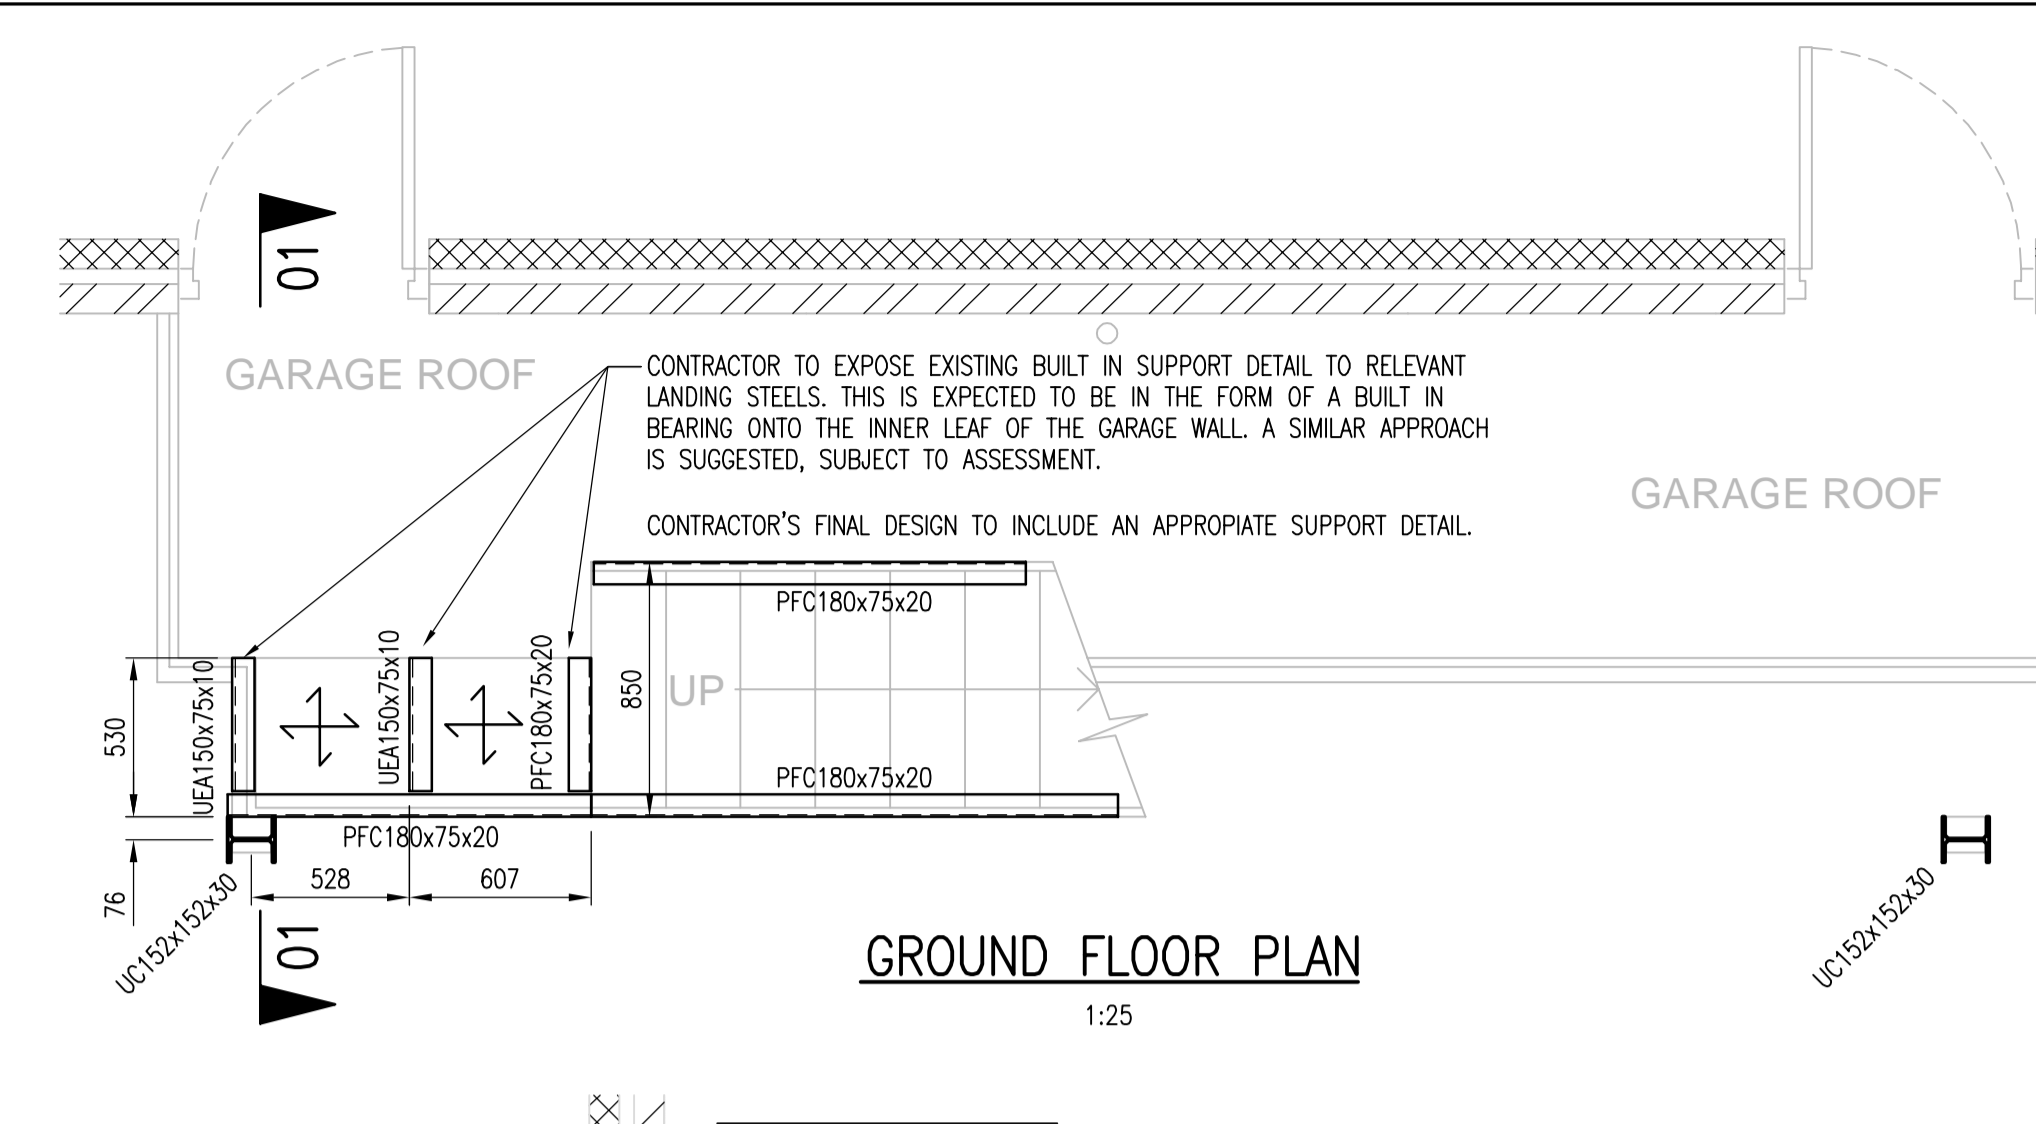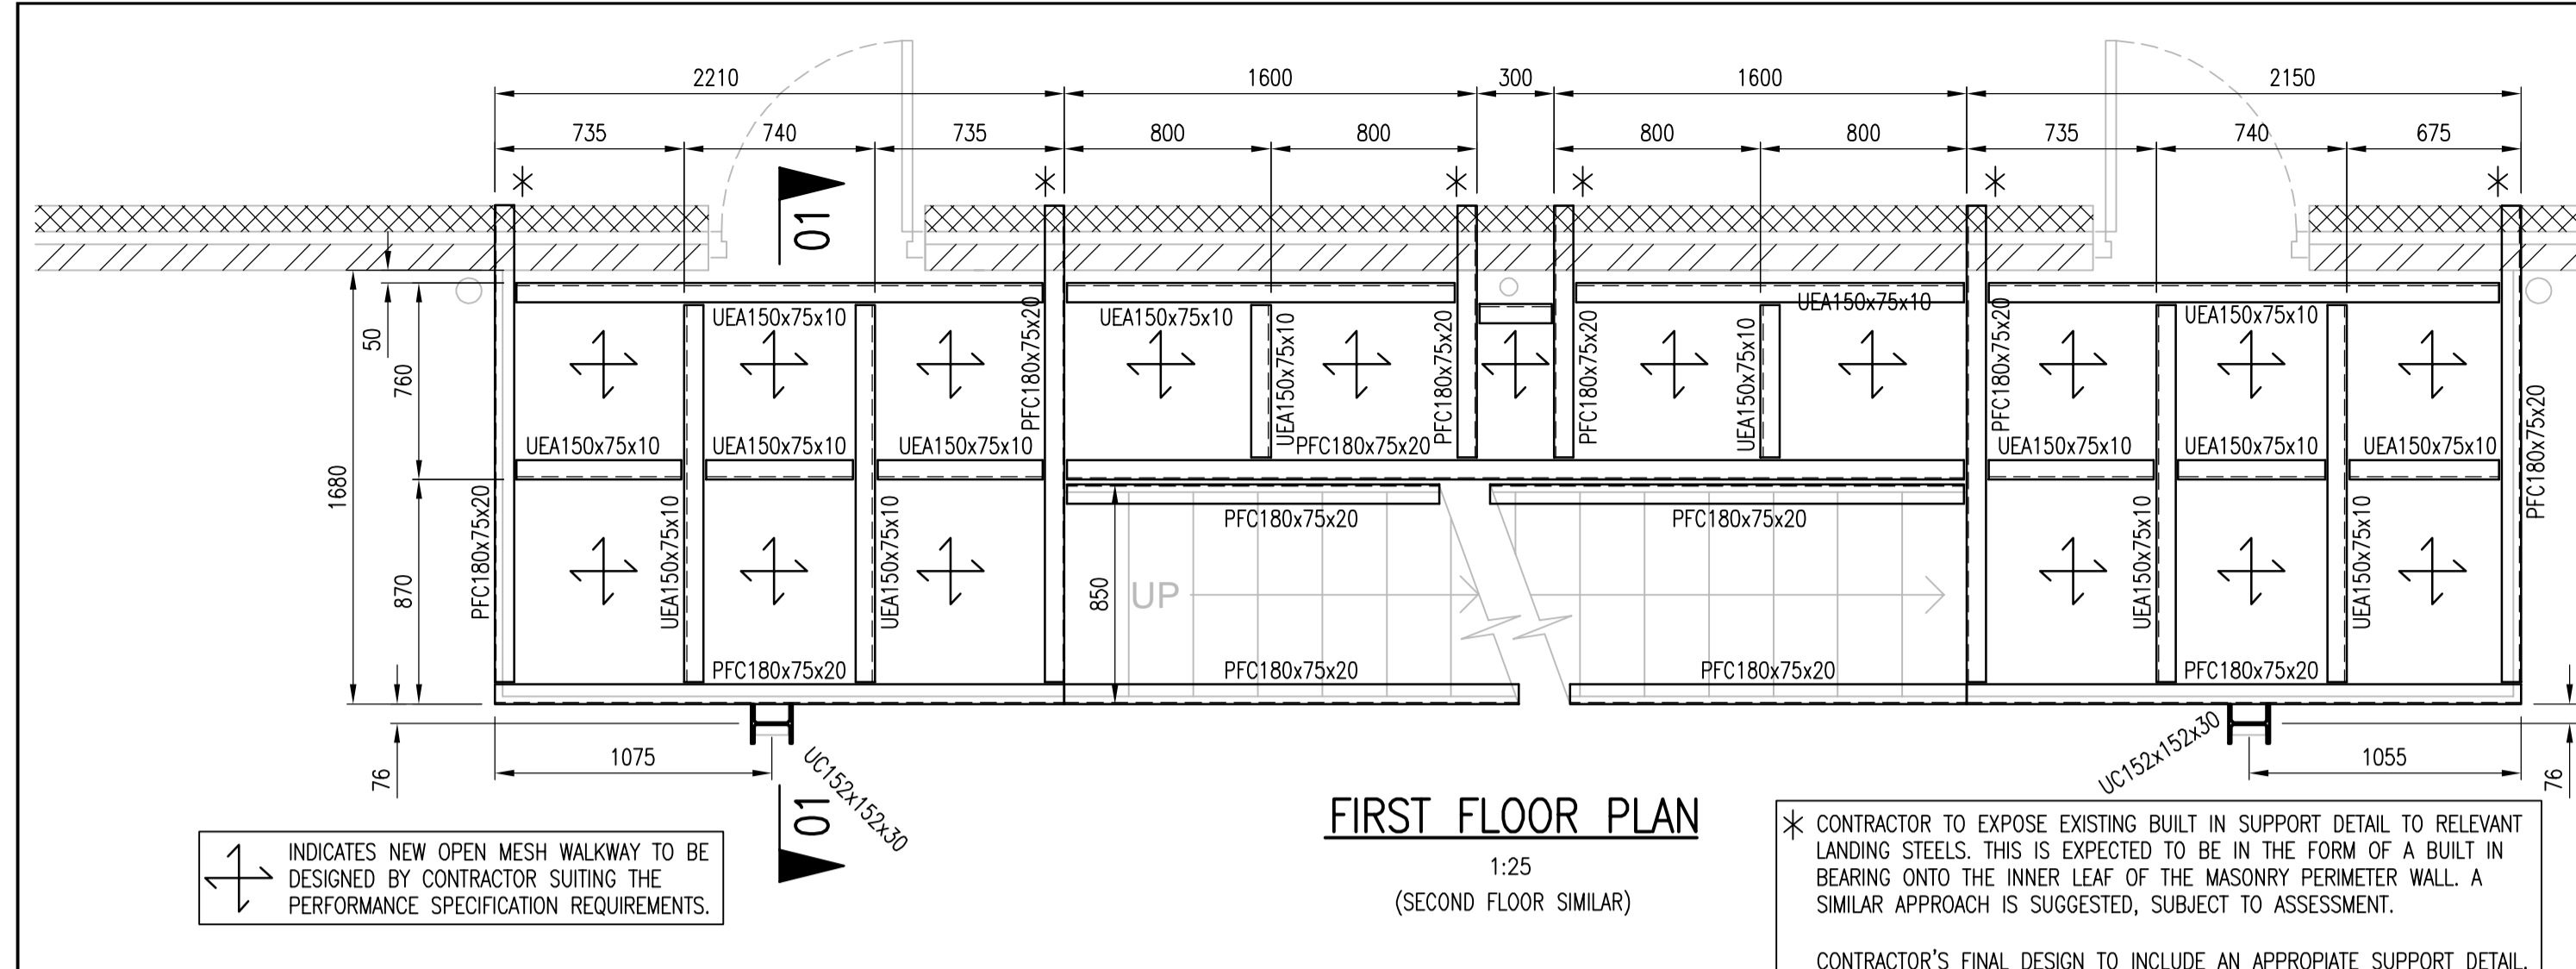

REV	DATE	BY	ISSUED FOR INFORMATION	DESCRIPTION	MRB	LB
01	19-10-20	NP	ISSUED FOR INFORMATION		MRB	LB

DRAWING STATUS: INFORMATION

wsp

The Mailbox, Level 2, 100 Wharfside Street, Birmingham, B1 1RT
T+ 44 (0) 121 352 4700, F+ 44 (0) 121 352 4701
wsp.com

CLIENT: BARNET HOMES

ARCHITECT: -

SITE PROJECT: DINSDALE COURT, BARNET REAR STAIRS REPLACEMENT

TITLE: STRUCTURAL EXTERNAL STAIRCASE 1 GENERAL ARRANGEMENT

SCALE @ A1: 1:25	CHECKED: MRB	APPROVED: LB
PROJECT NO: 70064042	DESIGNED: NP	DATE: NOV 2020

DRAWING NO: BH-WSP-XX-ZZ-DR-S-200101 REV: 01

© WSP UK Ltd

File name NUK.WSPGROUP.COM\CENTRAL_DAT\PROJECTS\70064042\BARNET HOMES - DINSDALE COURT\3D WIPRST BUILDING STRUCTURES\02 CAD BIM MODEL\BIM-WSP-XX-ZZ-DR-S-01.dwg, printed on 18 November 2020 09:27:40, by Penelope, Nathan