



ALL DIMENSIONS TO BE CHECKED ON SITE PRIOR TO COMMENCEMENT. NO STRUCTURAL CHANGES TO BE MADE WITHOUT AUTHORITY.

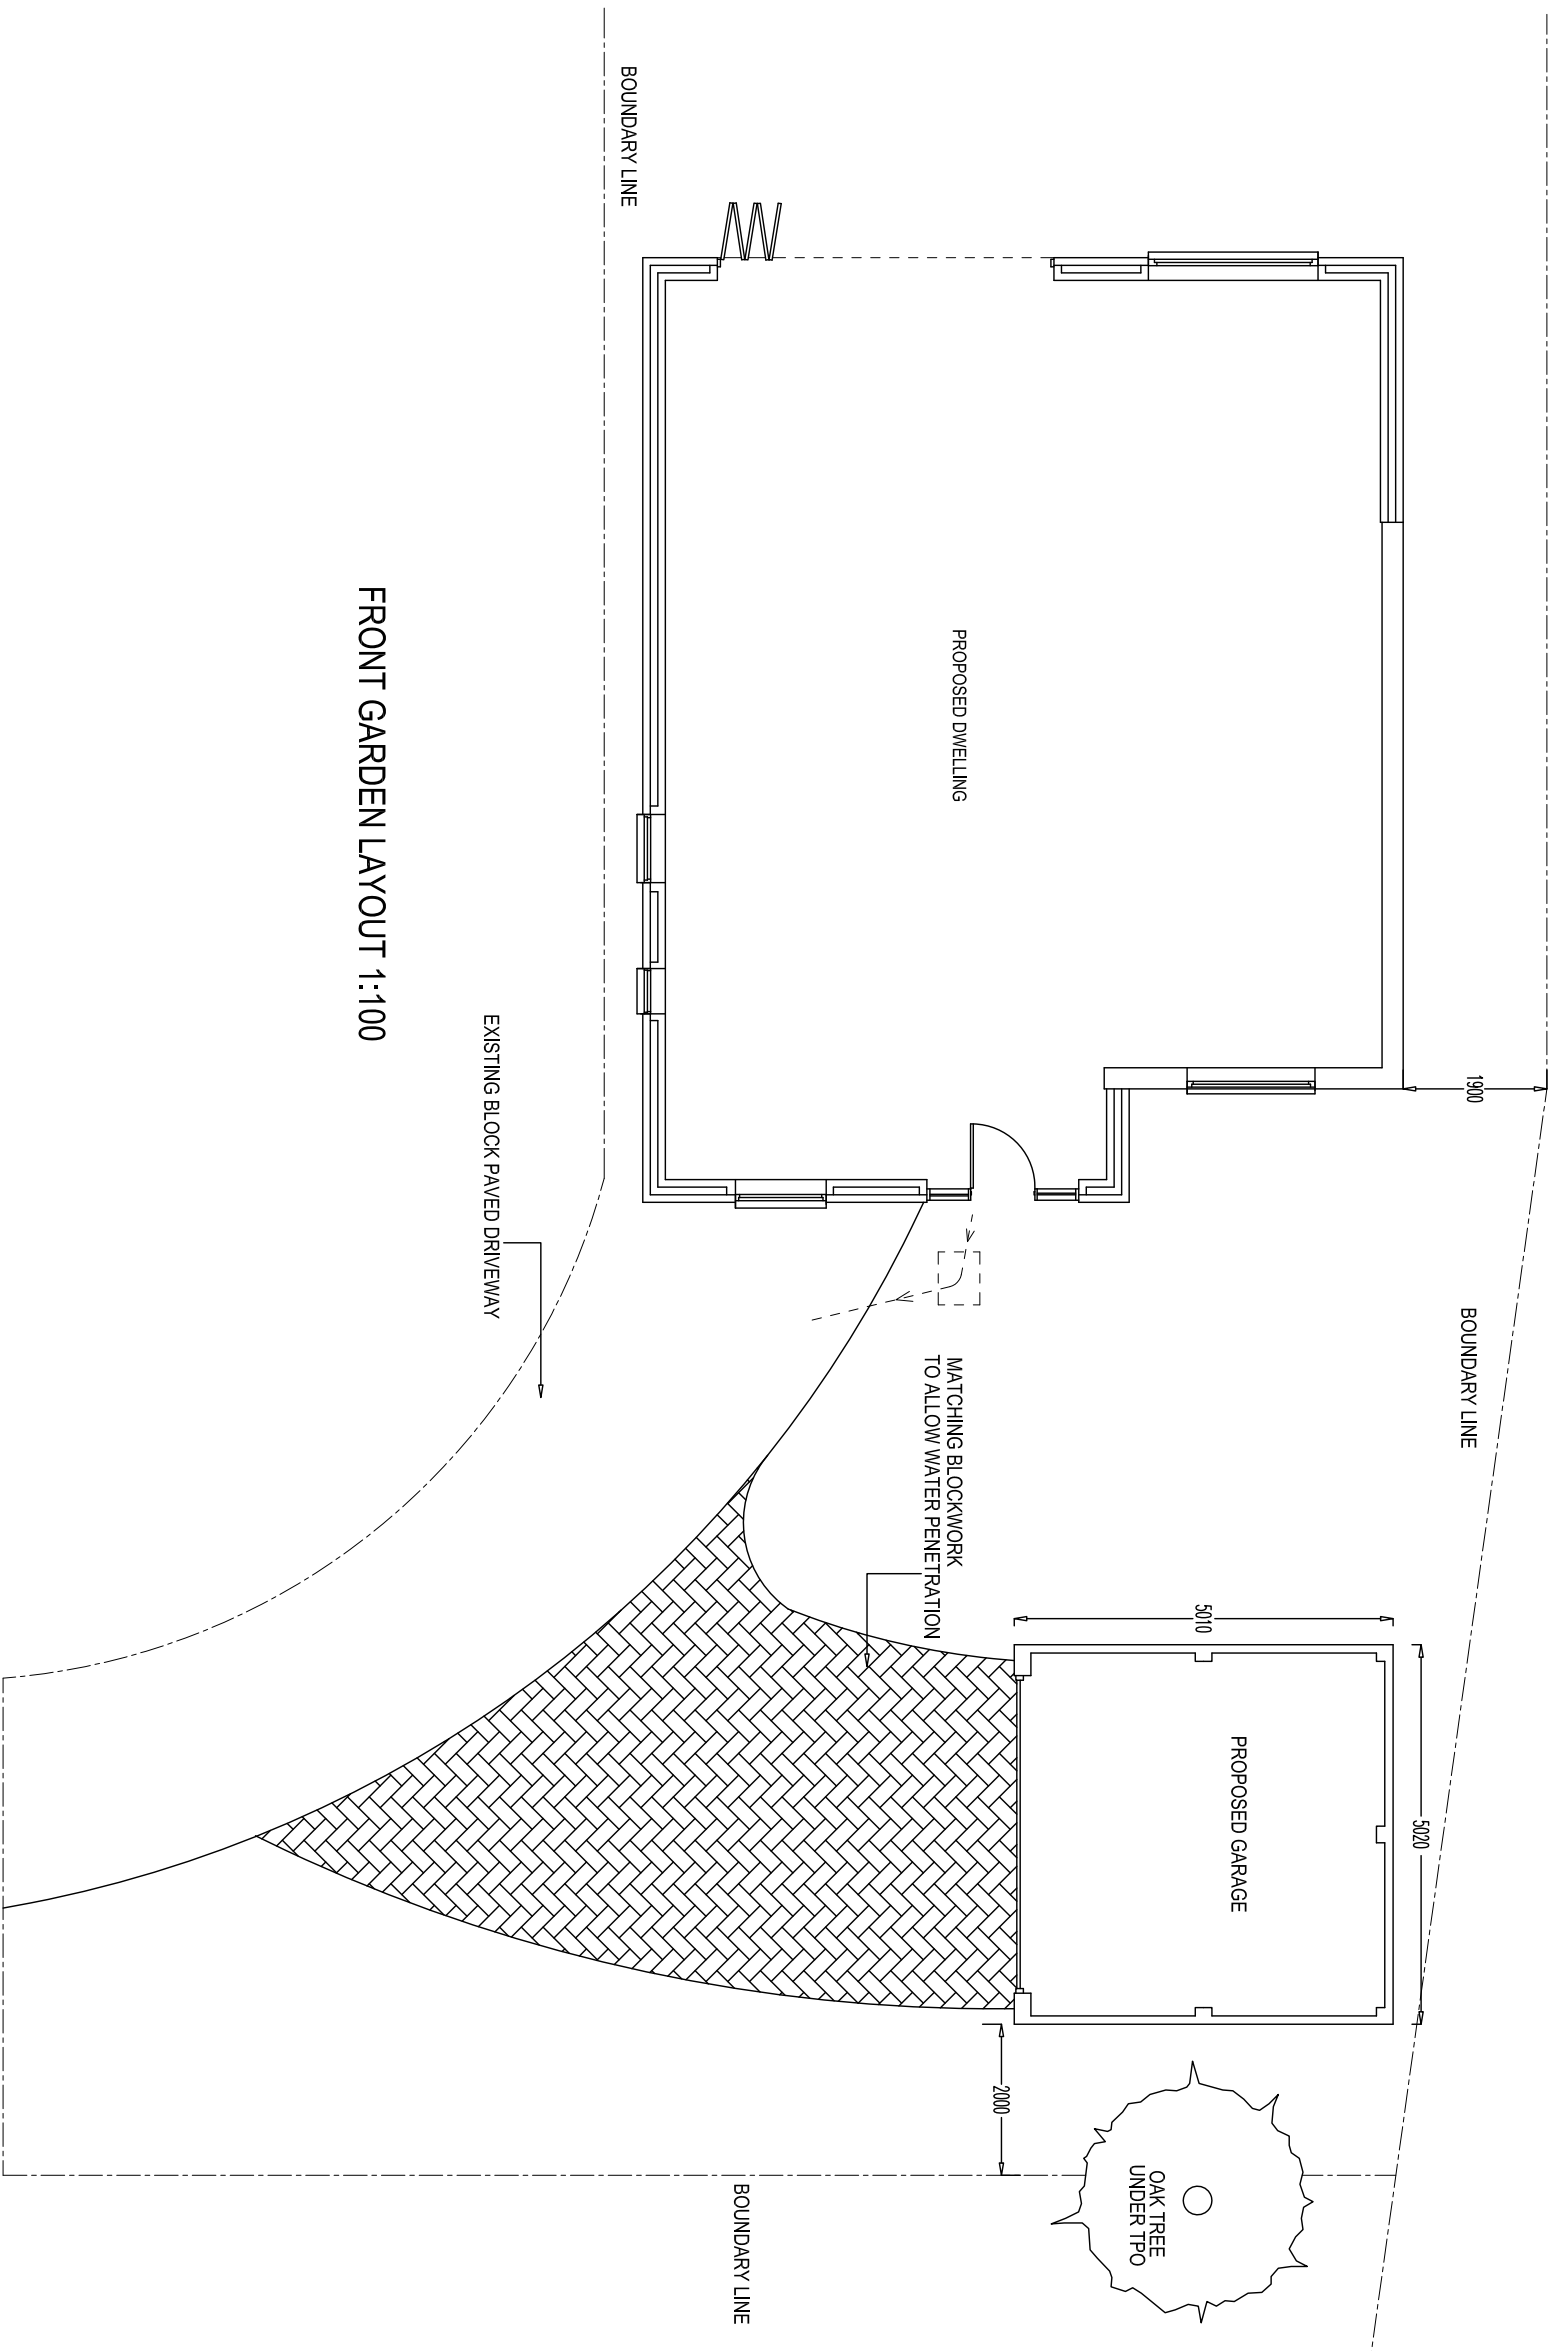

PROJECT:
SINGLE STOREY REAR EXTENSION,
DOUBLE STOREY SIDE EXTENSION,
SINGLE STOREY FRONT EXTENSION,
SINGLE STOREY GARAGE IN GARDEN.

CLIENT:
4 THE ORCHARD
TONWELL
HERTS
SG12 0HR

REV.

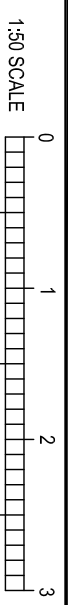

DRAWING No
3140 A2

DATE
JAN 2021

SCALE
1:50 1:100 @ A3

SHEET No
9 OF 9

DRAWN CMM TEL 01283 845270