


BOUNDARY

ALL DIMENSIONS TO BE CHECKED ON SITE PRIOR TO COMMENCEMENT. NO STRUCTURAL CHANGES TO BE MADE WITHOUT AUTHORITY.

3500

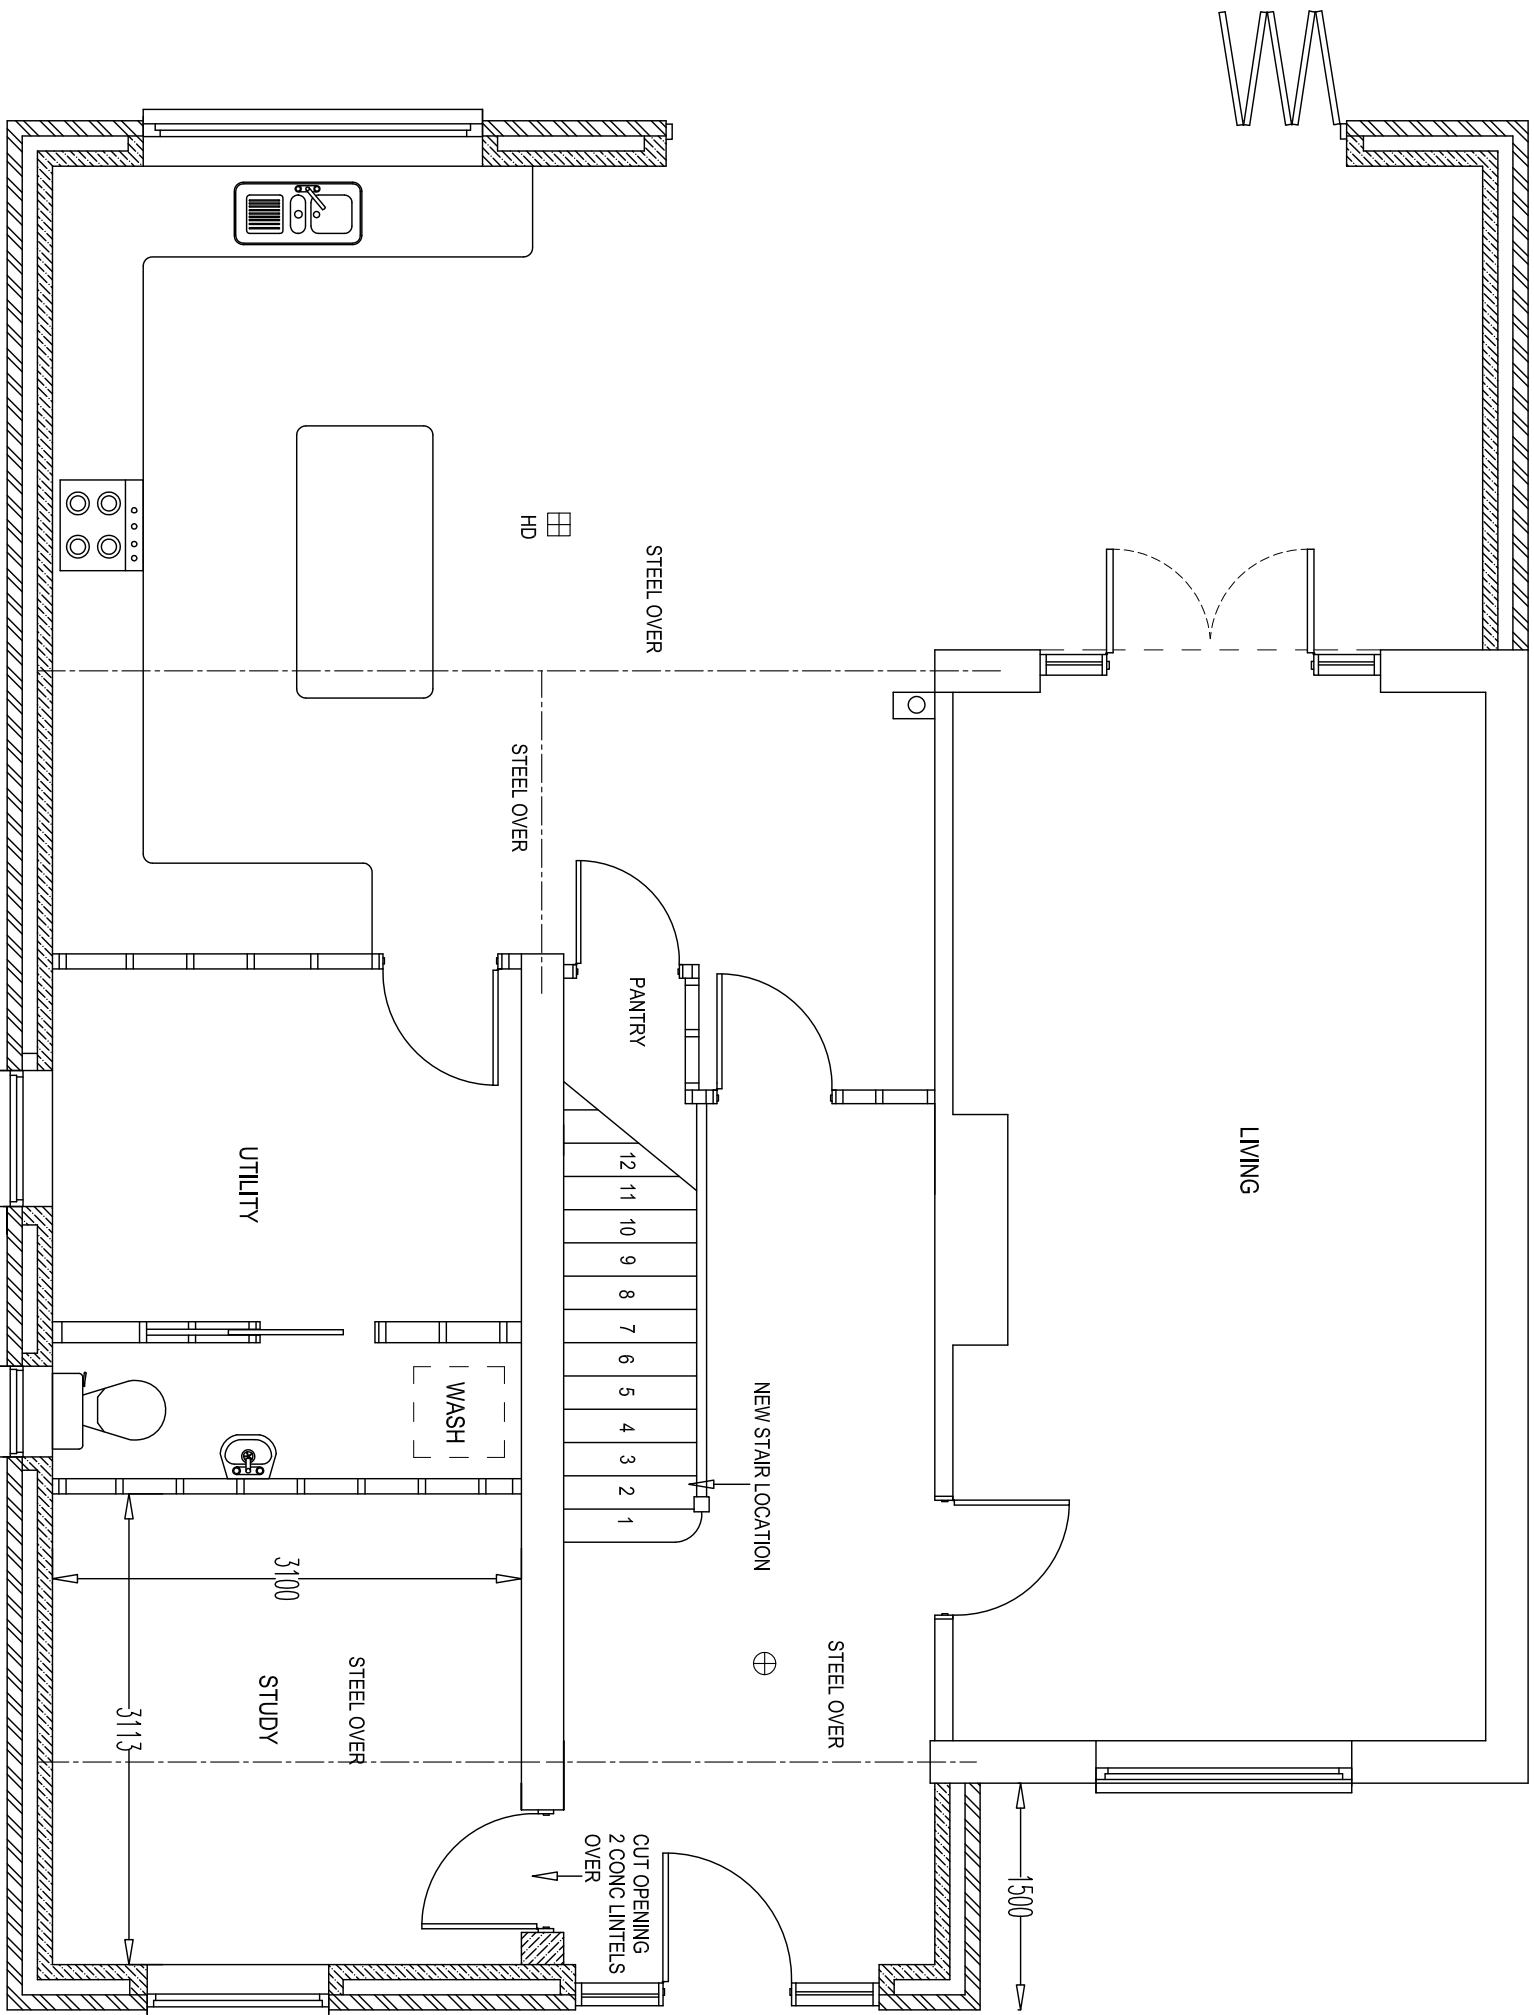

FIRE PRECAUTIONS:
 SELF CONTAINED MAINS OPERATED INTERLINKED SMOKE ALARMS (BS5446), FITTED WITH BATTERY BACKUP TO BE PROVIDED TO ALL LANDING AND HALL CEILINGS SHOWN THUS ⊕ AND HEAT DETECTOR TO KITCHEN AS INDICATED.
 HABITABLE ROOMS IN THE NEW STOREY TO HAVE AN ESCAPE WINDOW 0.33m² CLEAR OPENING AND AT LEAST 450mm WIDE OR HIGH (450x750).


PROPOSED GROUND FLOOR (1:50)

BOUNDARY

PROJECT:
 SINGLE STOREY REAR EXTENSION,
 DOUBLE STOREY SIDE EXTENSION,
 SINGLE STOREY FRONT EXTENSION,
 SINGLE STOREY GARAGE IN GARDEN.

CLIENT:
 4 THE ORCHARD
 TONWELL
 HERTS
 SG12 0HR

REV.

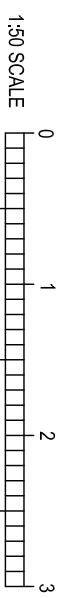

DRAWING NO
3140 A2

DATE
JAN 2021

SCALE
1:50 1:100 @ A3

SHEET NO

DRAWN CMM TEL 01283 845270