
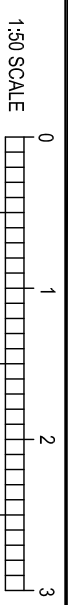


ALL DIMENSIONS TO BE CHECKED ON SITE PRIOR TO COMMENCEMENT. NO STRUCTURAL CHANGES TO BE MADE WITHOUT AUTHORITY.

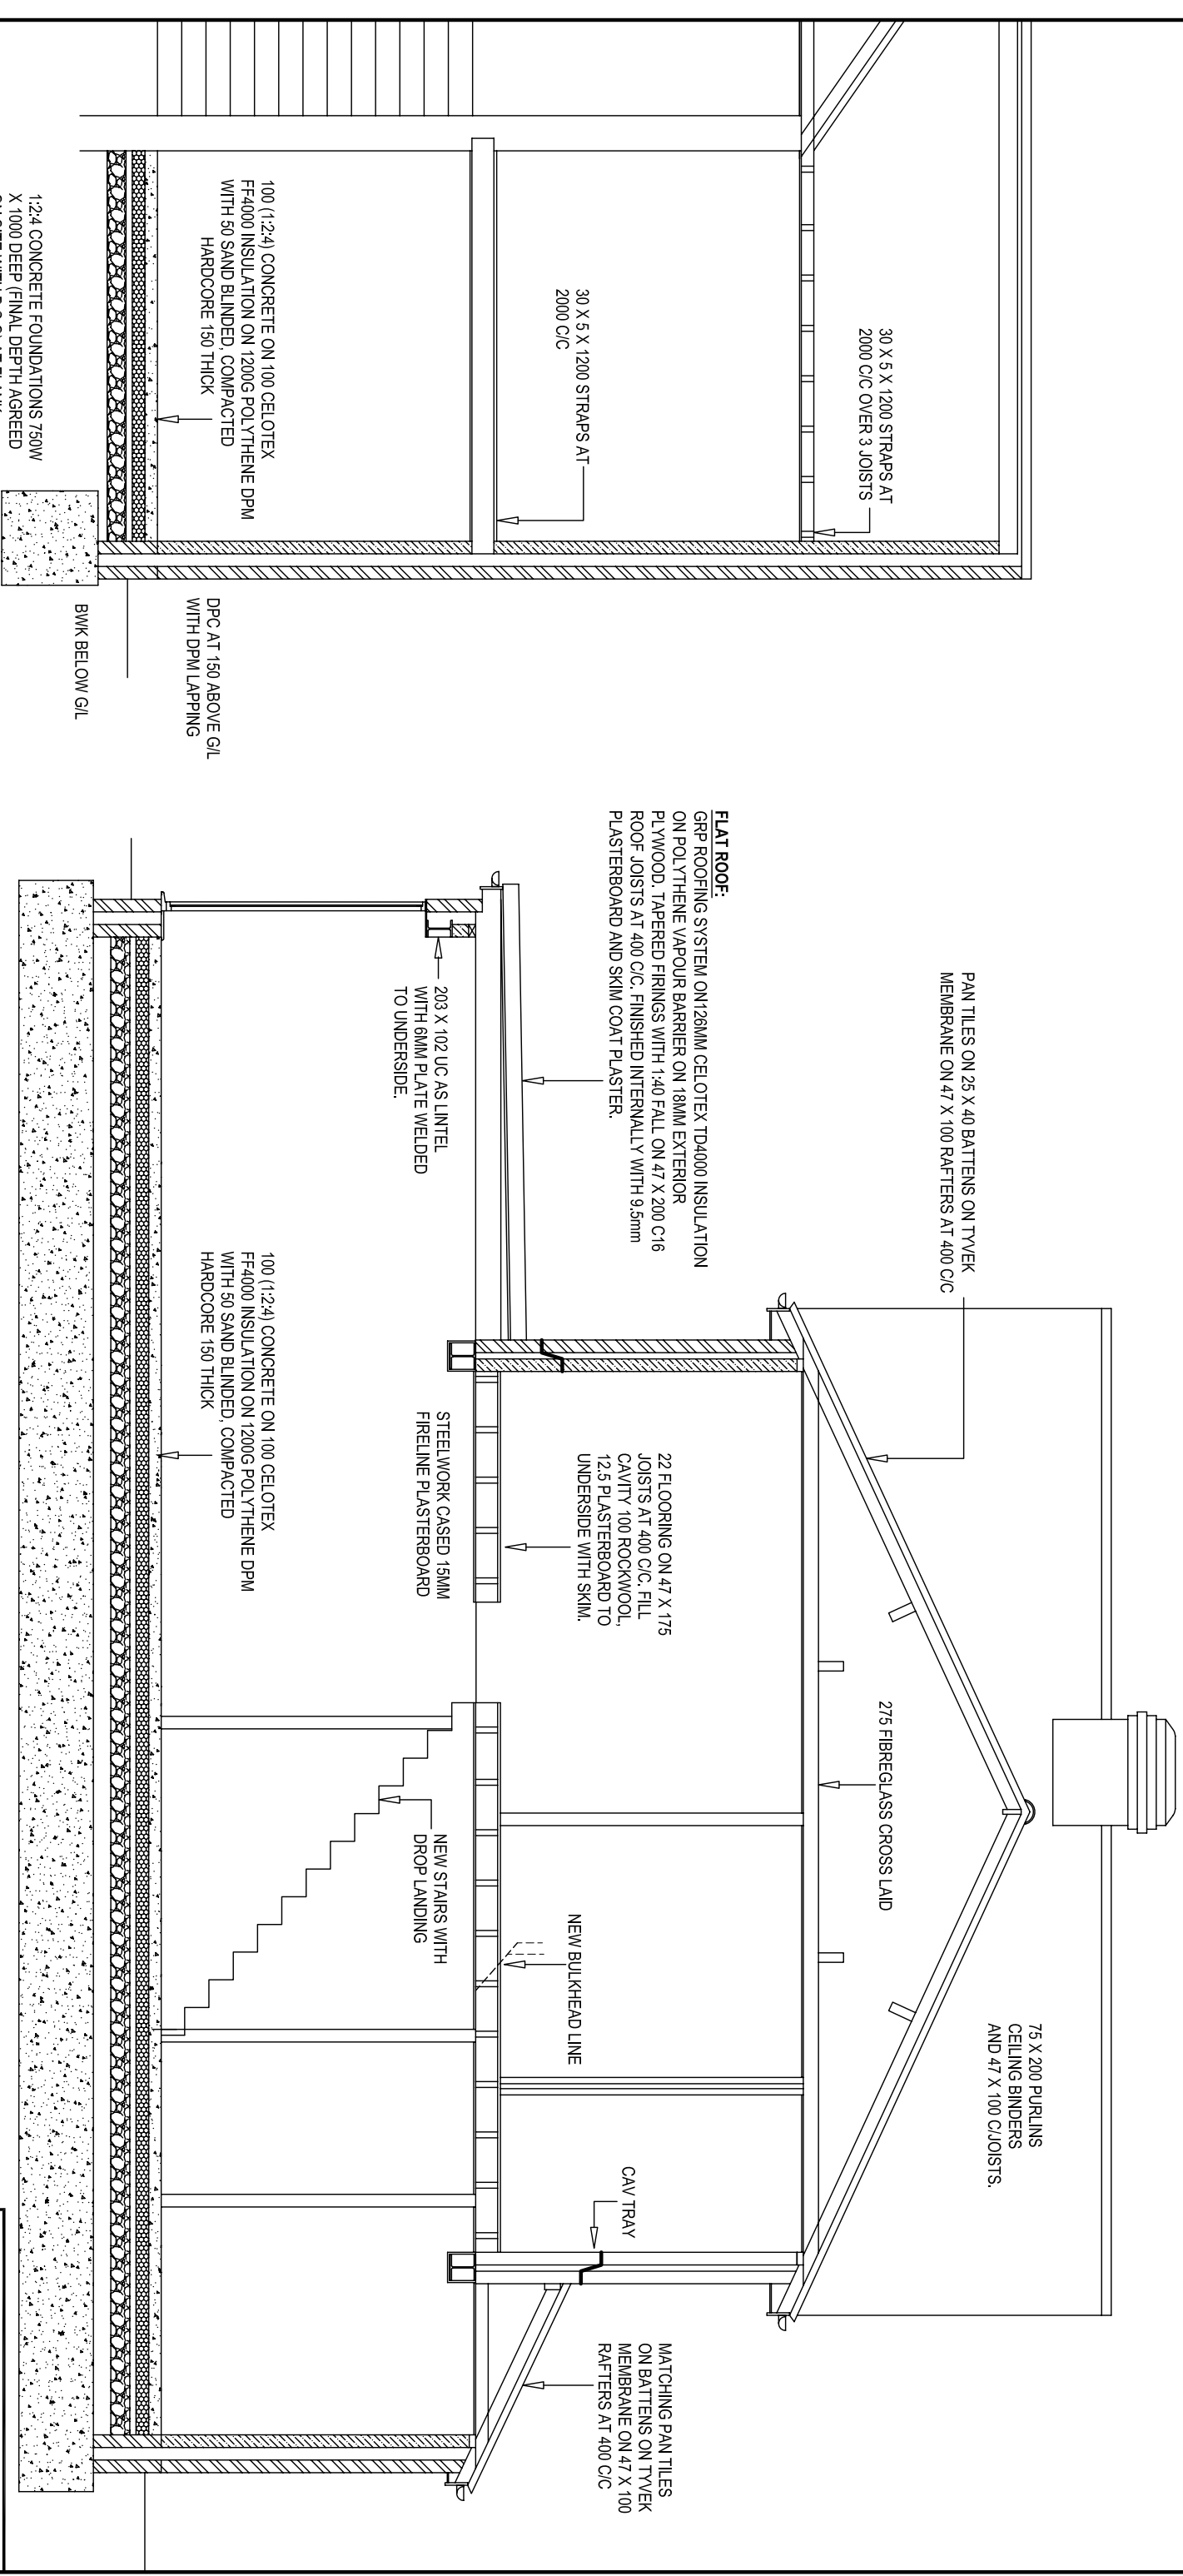

PROJECT:
 SINGLE STOREY REAR EXTENSION,
 DOUBLE STOREY SIDE EXTENSION,
 SINGLE STOREY FRONT EXTENSION,
 SINGLE STOREY GARAGE IN GARDEN.

CLIENT:
 4 THE ORCHARD
 TONWELL
 HERTS
 SG12 0HR

DRAWN CMM TEL 01283 845270