


JTC Planning &  
Building Regulations

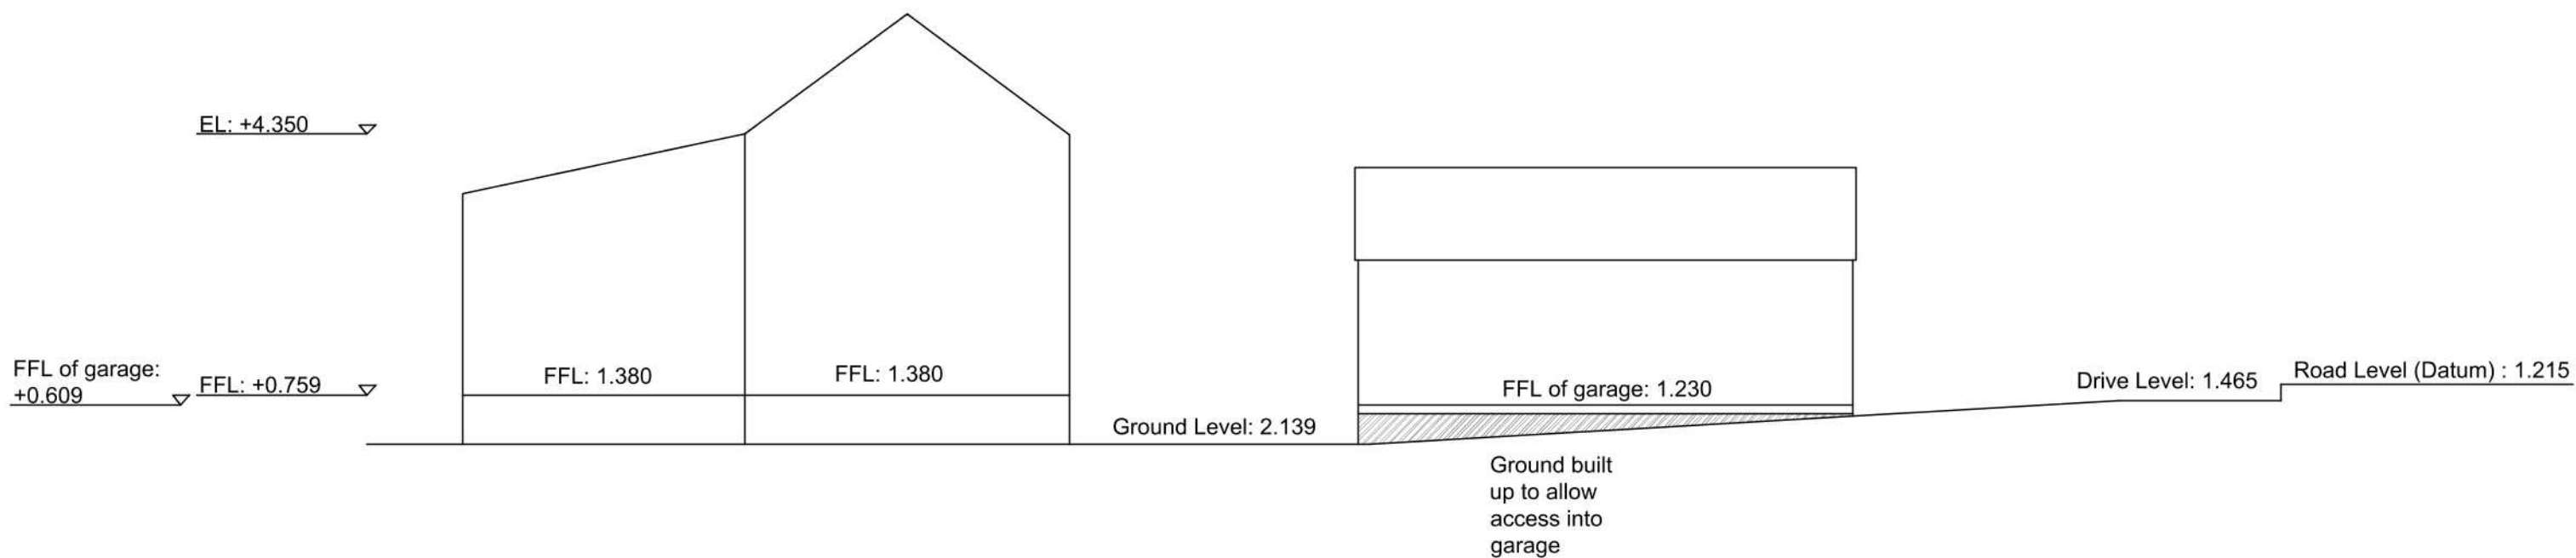

Proposed Site Section 1:100

Do Not Scale

No.	Description:

**Job Title:**  
FieldHolme

**Drawing Name:**  
Proposed Site Section

**Date:**  
22/01/21

**Scale:**  
1:100 @ A3

**Drawing Provided By:**  
JC

**Drawing Number:**  
0166/P/SS/05