


KEY / NOTES  
 ALL DIMENSIONS, LEVELS AND AREAS ARE APPROXIMATE ONLY AND SHOULD BE VERIFIED ON SITE.  
 DO NOT SCALE THIS DRAWING  
 LACEY + SALTJKOV ARCHITECTS LTD SHALL NOT BE LIABLE OR RESPONSIBLE FOR ANY USE OF THIS DOCUMENT FOR ANY PURPOSE OTHER THAN THAT FOR WHICH IT WAS ORIGINALLY PREPARED AND PROVIDED. WHILE THE CLIENT SHALL BE ENTITLED TO USE AND COPY THIS DOCUMENT FOR AN EXTENSION OF THE WORKS, THE CLIENT SHALL NOT BE ENTITLED TO REPRODUCE THE DESIGNS CONTAINED IN THIS DOCUMENT FOR ANY SUCH EXTENSION.

REV	DATE	DESCRIPTION
A	08/02/21	FOR PLANNING APPLICATION
B	08/02/21	FOR PLANNING APPLICATION

PROJECT	DRWG NAME	DRWG NO	SCALE	SIZE	DATE
34 WESTFERRY CIRCUS	BLOCK PLAN	1470-A-SP-02	1:500	A3	08/02/21

REVISION  
**B**

LACEY + SALTJKOV ARCHITECTS LTD  
 OFFICES 117-118  
 307 ELSTON ROAD  
 NW1 3AD  
 +44 (0)20 7255 0525  
 www.laceysaltkov.com  
 info@laceysaltkov.com

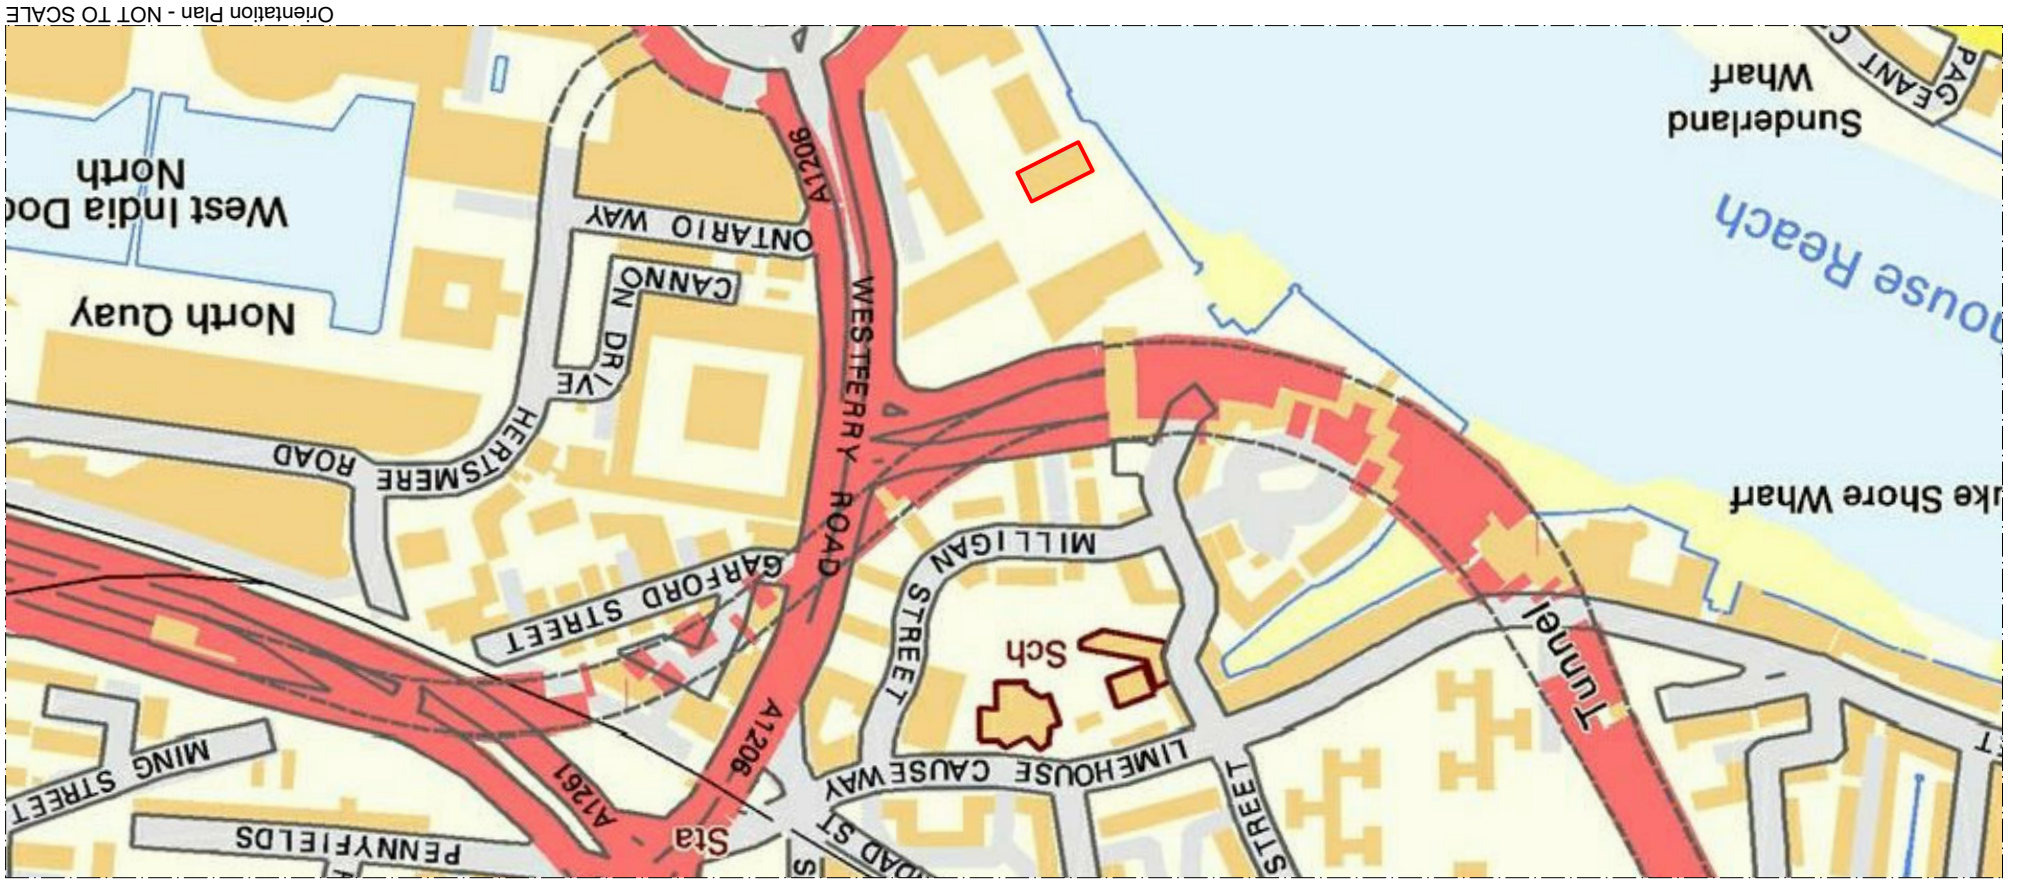

Orientation Plan - NOT TO SCALE

