


1 Location Plan
SCALE: 1 : 1000

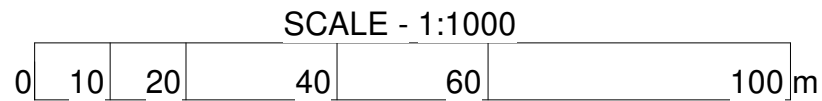

This drawing has been prepared solely for the use of Client Name and there are no representation of any kind made by MACGILLIVRAY ARCHITECTS to any party with whom MACGILLIVRAY ARCHITECTS has not entered into a contract.
This drawing must not be used, reproduced or revised without written permission.

This drawing shall not be used for construction purposes until the "CONSTRUCTION" status appears under the Sheet Status.

Constructors must only work to figured dimensions which are to be checked on site. Do not scale from hard copy drawings

DATE	REVISION	REV	DRW	CHK

MACGILLIVRAY ARCHITECTS
7 Inkbottle Way, Stonehaven,
Kincardineshire, AB39 2PD
07789862321
mark@macgillivrayarchitects.co.uk

Project No. & Name
2021002
**7 NEWBIGGING COTTAGES,
LUTHERMUIR, AB30 1YT**

Drawing Title
LOCATION PLAN

Sheet Status
S4 - FOR APPROVALS

Drawn MM	Date 01.21
Checked	Date
Scale 1 : 1000@ A3	
Drawing No. 2021001-MA-ZZ00-DR-A-001	Rev.