


Summerfield Hall Lane

The Rise

OLD CHURCH LANE

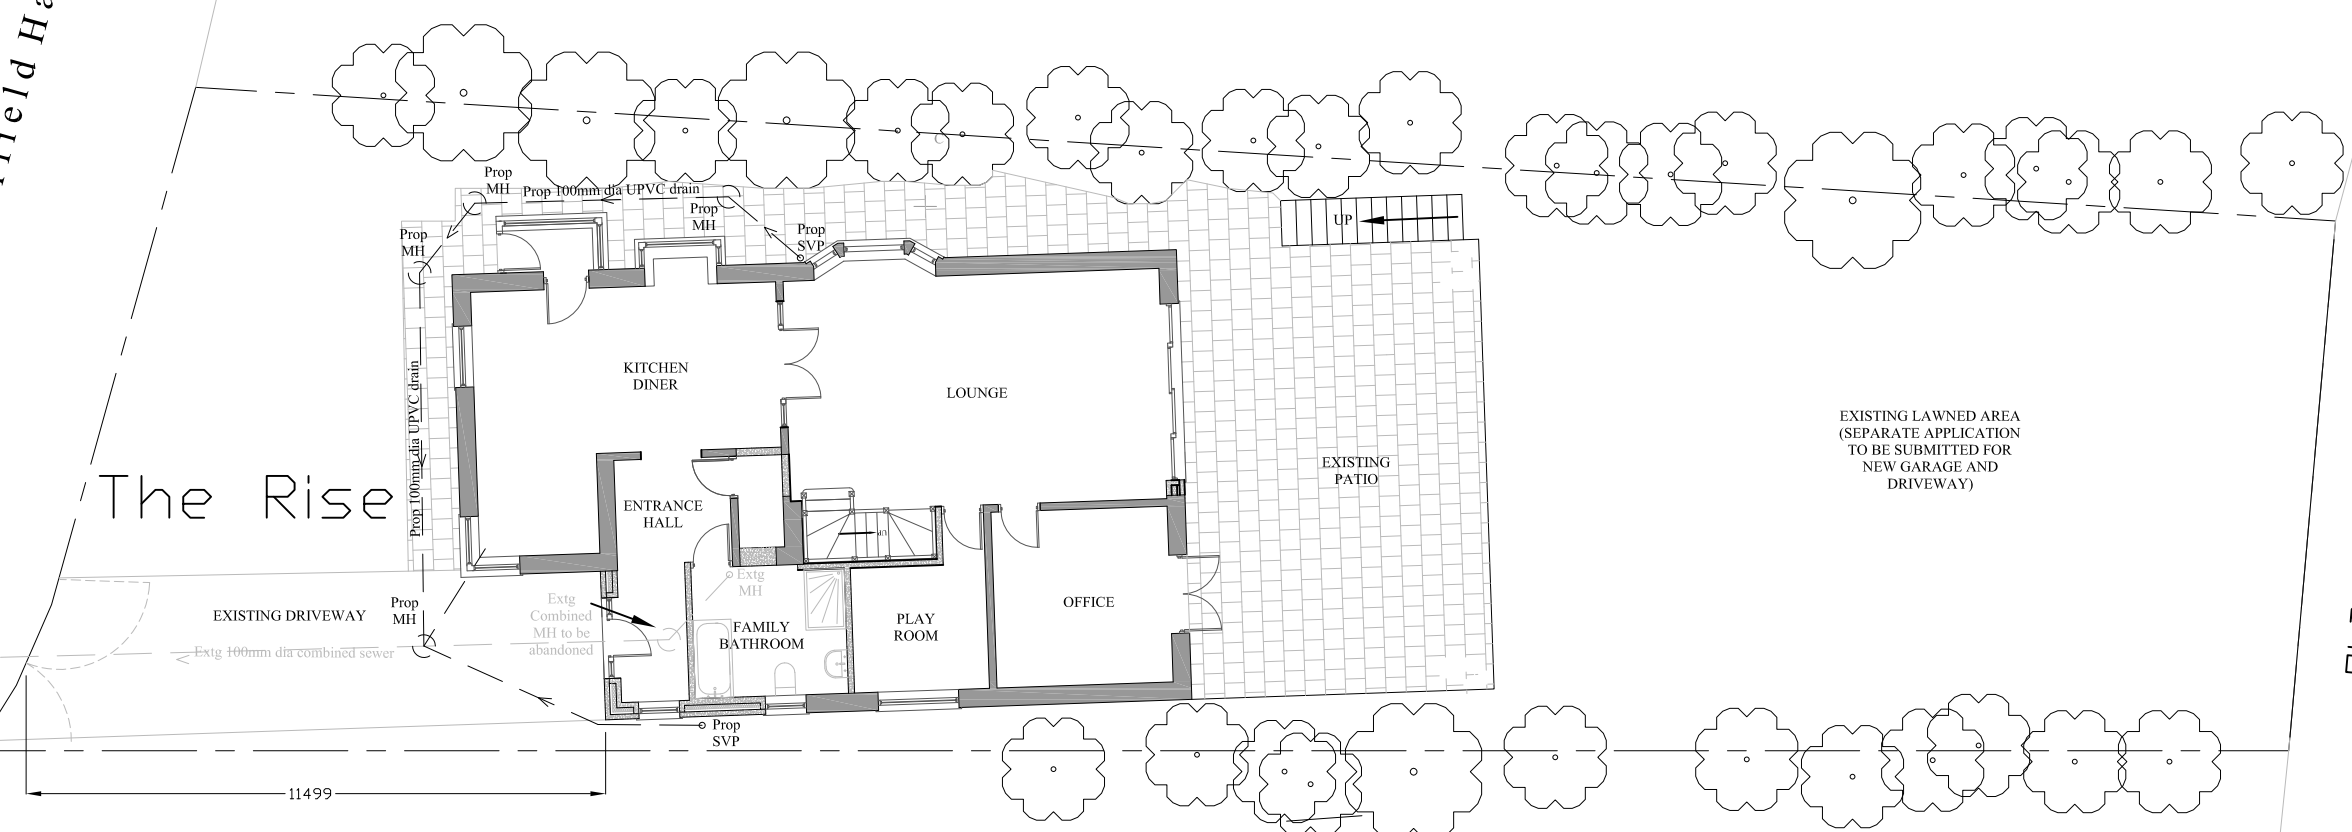

EXISTING LAWNED AREA
(SEPARATE APPLICATION
TO BE SUBMITTED FOR
NEW GARAGE AND
DRIVEWAY)

EXISTING DRIVEWAY

Extg 100mm dia combined sewer

11499

NOTE:-
ALL DIMENSIONS IN MILLIMETRES UNLESS SHOWN OTHERWISE.

project title	scale	date	drawn	checked
PROPOSED ROOF CONVERSION AT THE RISE, SUMMERFIELD HALL LANE,	1:150	Feb '21		
drawing title	project ref.	drawing no.	rev.	
PLOT LAYOUT AND DRAINAGE		107		