


PROPOSED GROUND FLOOR EXTENSION AND ROOF
CONVERSION/RECONSTRUCTION
AT
THE RISE, SUMMERFIELD HALL LANE,
MAESYCWMMER, HENGOED, CF82 7RG.
(Mr & Mrs. LUKE WILLIAMS)
PLANNING AND BUILDING CONTROL APPLICATIONS

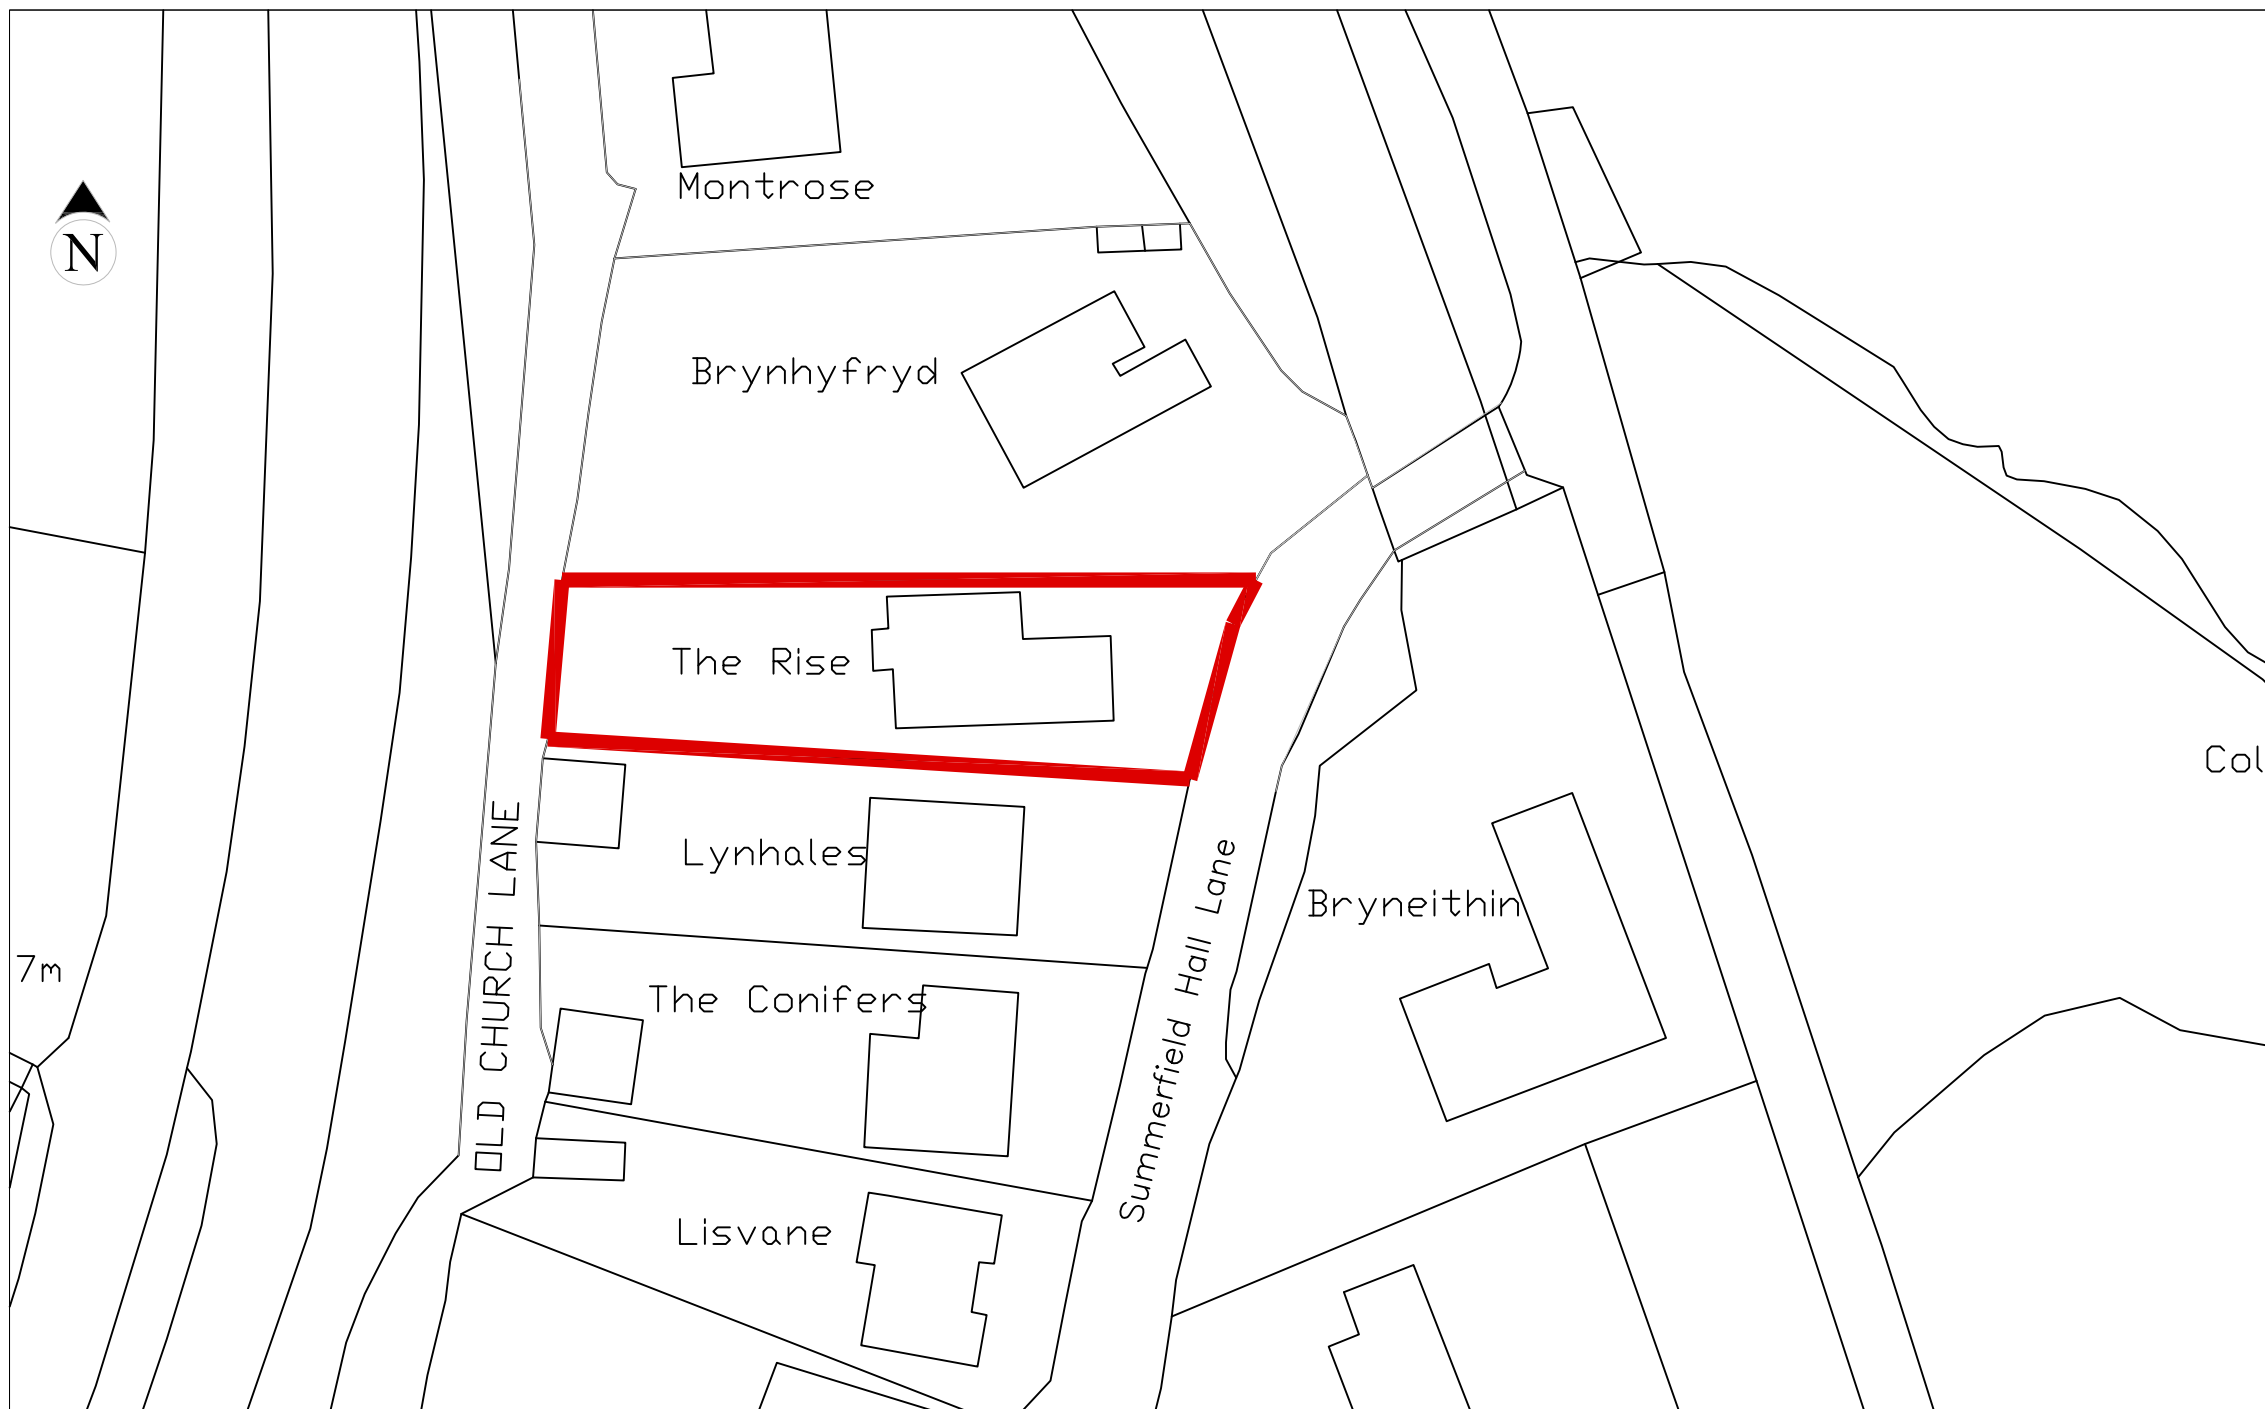

LOCATION PLAN
SCALE 1:500