



General Notes

This drawing shall not be scaled.
 All dimensions shall be checked on site prior to commencing the works and errors and omissions to be reported to the Architectural Designer.
 All works shall conform to the current edition of the Building Regulations and other statutory requirements.
 All materials and workmanship shall conform with the relevant British Standard Specifications and Code of Practice.
 All dimensions are in mm unless otherwise stated.
 This drawing incorporates information from other professions of such information. The Architectural Designer cannot accept responsibility for the integrity and accuracy of such information.
 Any clarification and/or additions that are required appertaining to such information should be sought from the relevant profession or their appointed representative.
 This drawing is copyright.
 If this drawing forms part of an application for Planning Permission on behalf of the applicant named below, it shall not be used for any other purpose. Copyright of the drawing/ design shall remain the Architectural Designer's. All copies are only for information about the application. They may be used for no other purpose without the express permission of the Architectural Designer.

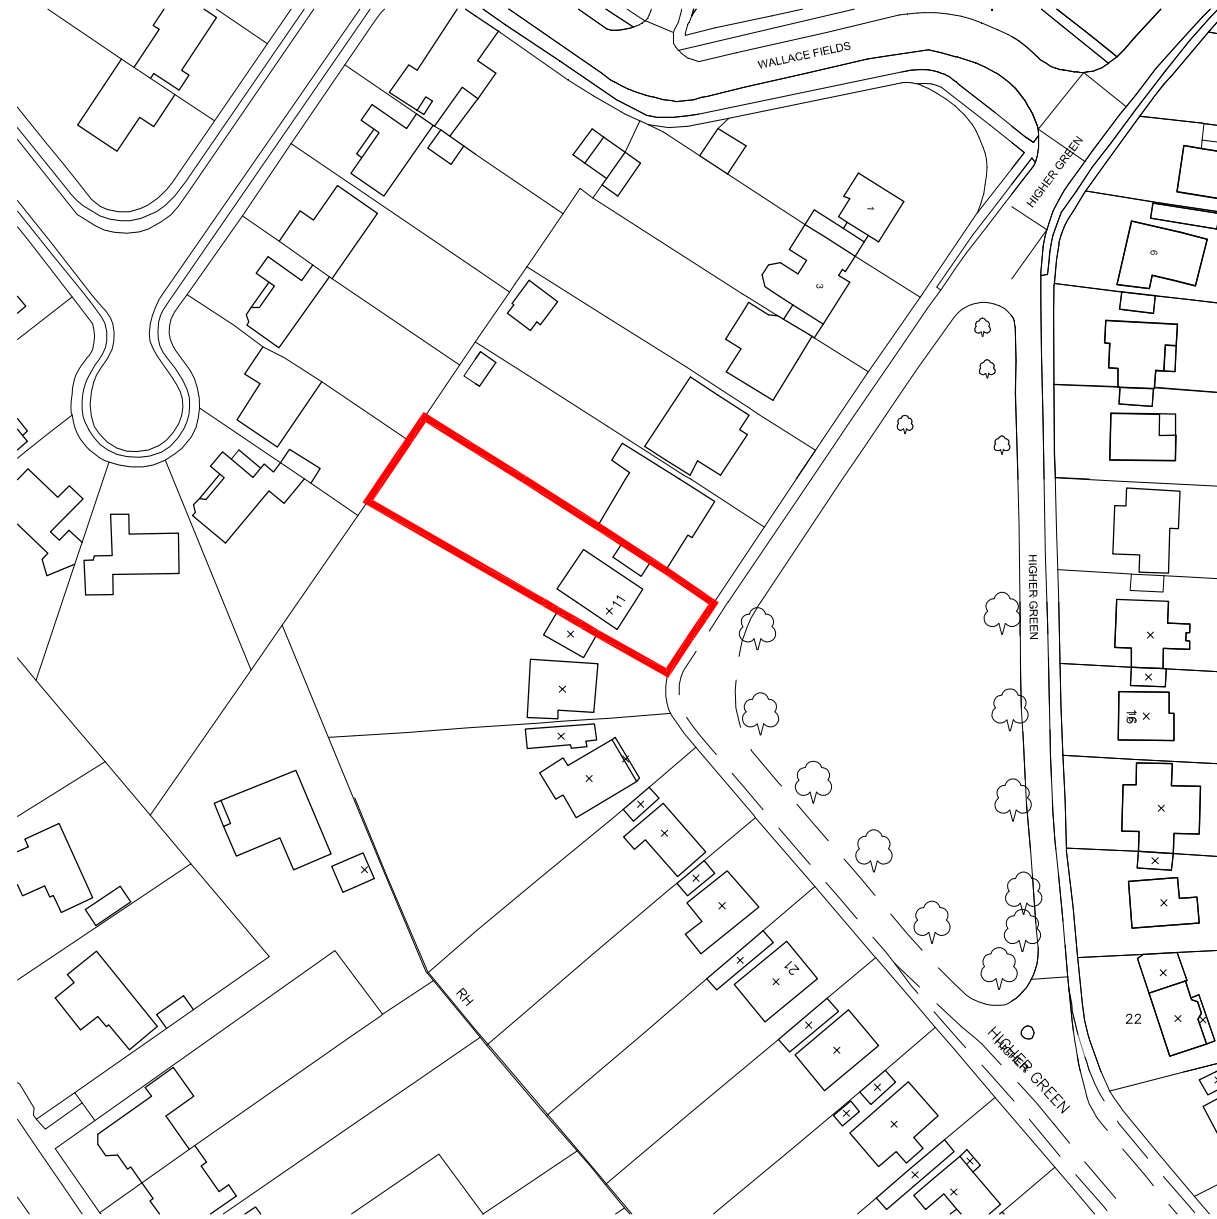

REVISION	DESCRIPTION	DATE
CLIENT MR A. HAYES		
CONTRACT HOUSE EXTENSION AND ALTERATIONS, 11 HIGHER GREEN, EWELL, SURREY KT17 3BB		
DESCRIPTION SITE LOCATION PLAN		
 alex coleman associates architecture and design		
40 Cope Edge Avenue, Epsom, Surrey KT17 4HS Tel: 01372 742535 Email: alex@alexcolemans.com www.alexcolemans.com		
SCALE: 1:1250@A3		DATE: 11/07/19
DRAWN AJC	DRAWING No. 01913-001 PLANNING	REVISION -
PLOT DATE = 17/07/2019		