

No:109 minard rd No:109 minard rd

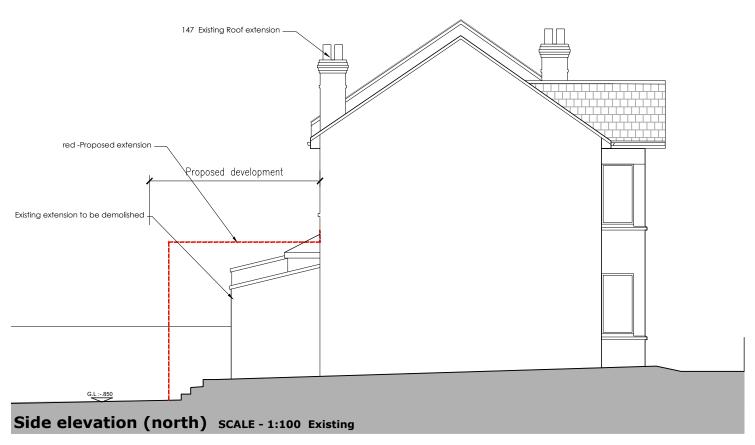

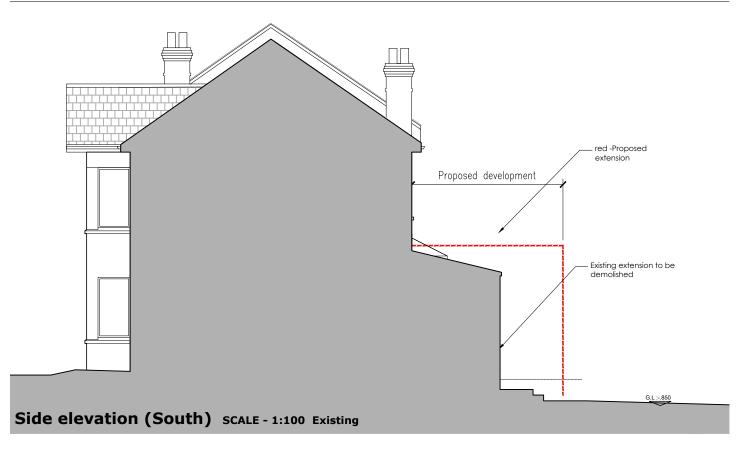

Drawing Name

109 MINARD RD, CATFORD, SE61NN

Once Printed and distributed this document is assumed uncontrolled.

Sean and Lisa Williams

Existing Elevations & long Section

Purpose of Issue

Drawn KB

2012

Date


Scale Project Number PLANNING

Sheet Number

EX004

Checked @A3

OCTOBER-2020

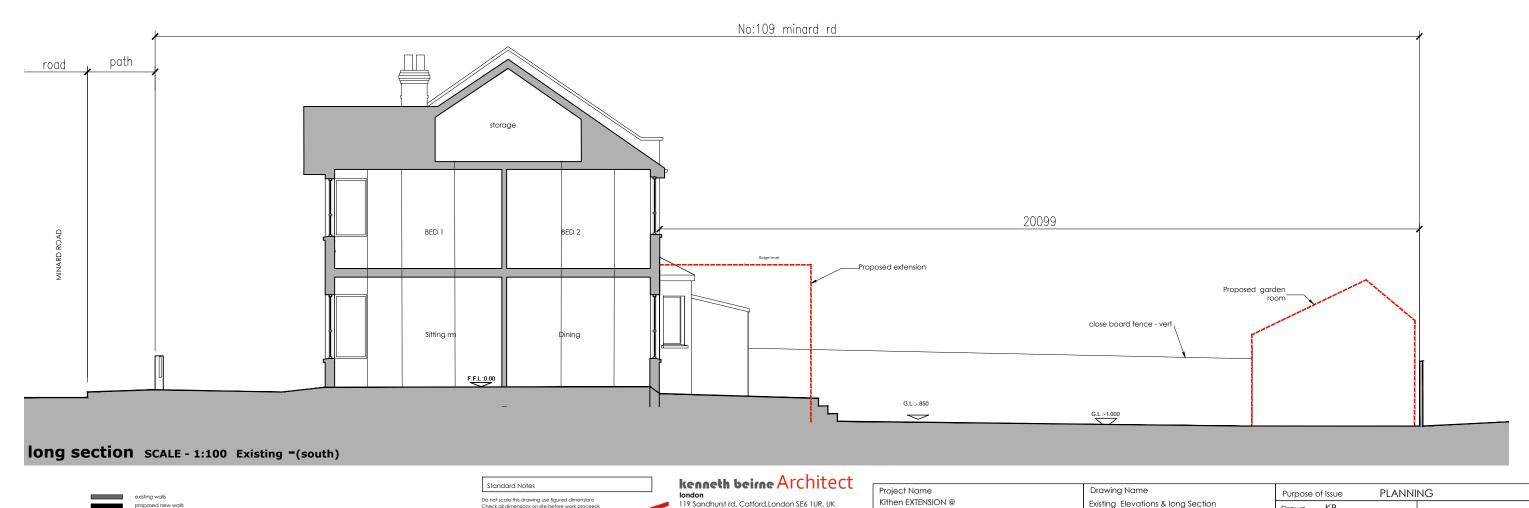

london 119 Sandhurst rd, Catford,London SE6 1UR, UK

Cloonboney, Mohill, Co. Leitrim, Ireland

Tel: +44(0) 7590523208 © Copyright

E-Mail: www.kennethbeirne.com

DWG Name: 109 minard rd-se6 - planning.dwg.dwg