
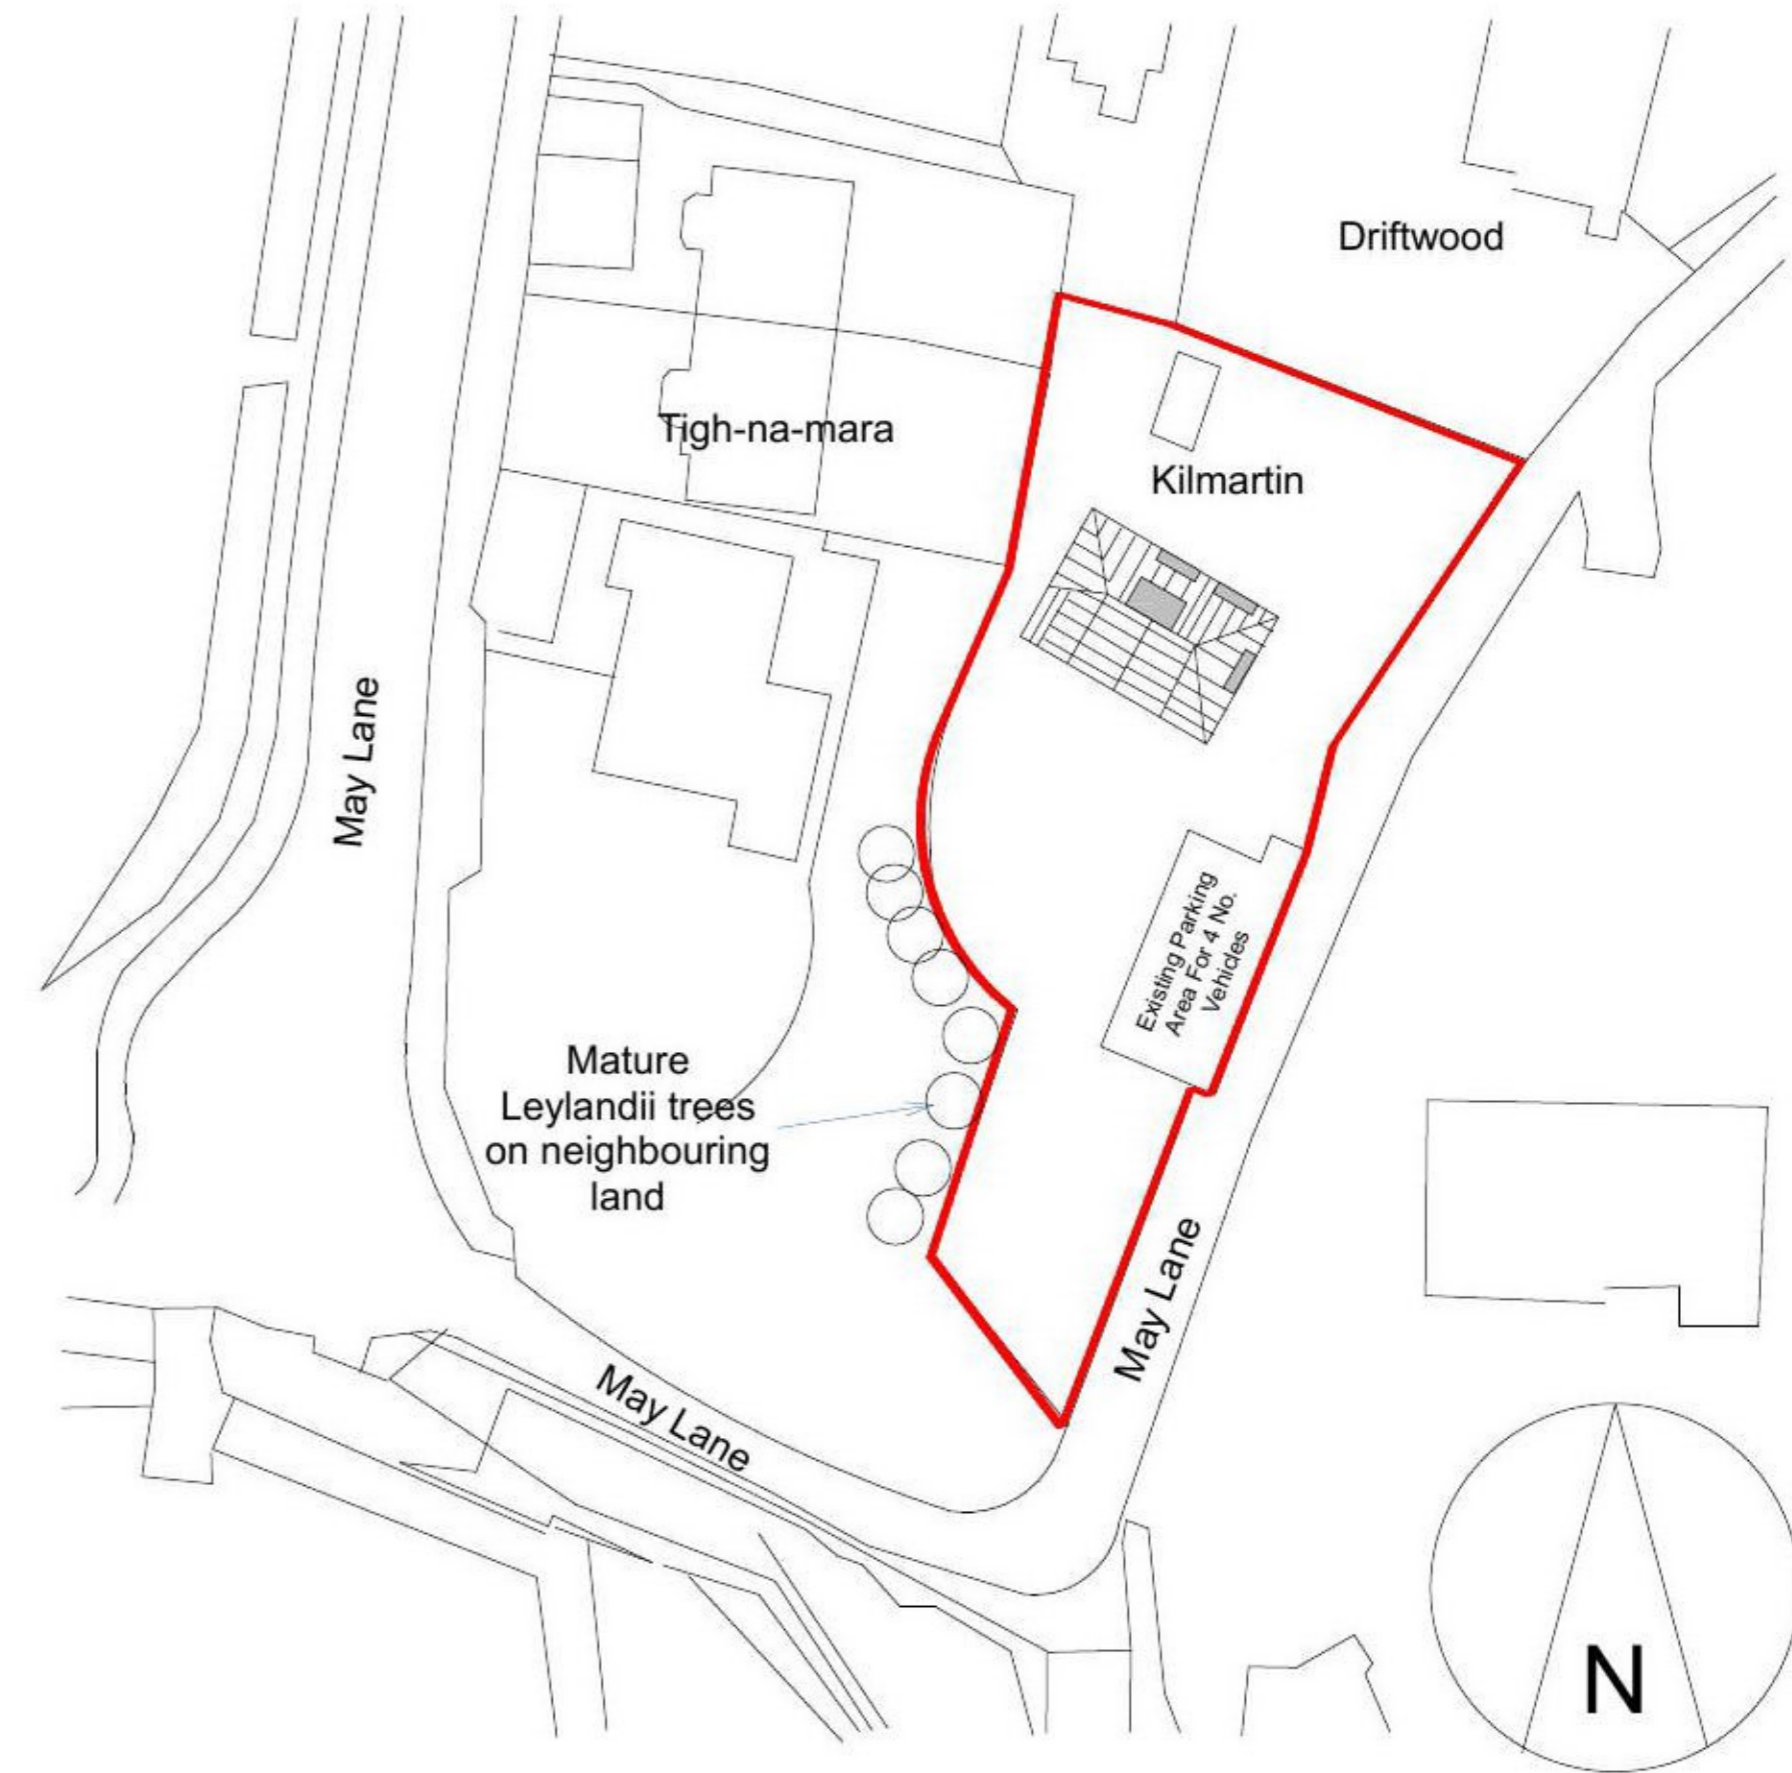



EXISTING LOCATION PLAN

SCALE 1:1250

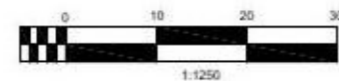

EXISTING BLOCK PLAN

SCALE 1:500

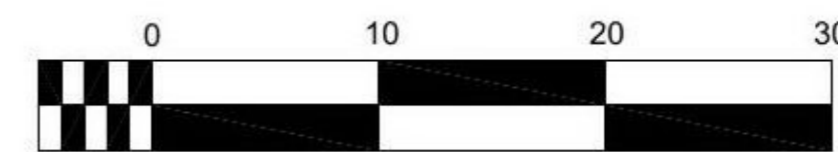

1:500

PROPOSED CONVERSION OF HOUSE INTO TWO FLATS AND A TWO STOREY FRONT EXTENSION AT :

KILMARTIN
MAY LANE
MILLENDREATH
LOOE
CORNWALL
PL13 1NY

REVISED PLANNING SUBMISSION

FOR MR C.W BISWELL

DRAWING NO: 1

Note: The information contained within any calculations or drawings etc. as stated above are for the sole purpose of obtaining building regulation approval. The responsibility of the construction and therefore the design is to remain with the building constructors / specialist contractors.

The builder or specialist contractors should check all dimensions and make himself fully aware of the requirements of the drawings prior to commencement of work on site. Claims by the builder / specialist contractors for errors or omissions will not be entertained under any circumstances.

REVISIONS

Copyright. All rights reserved. No one has the right to copy, edit or alter any part of these drawings without the express permission of the designer.

Contact Ian Johnson

www.building-plans-for-my-home.co.uk