



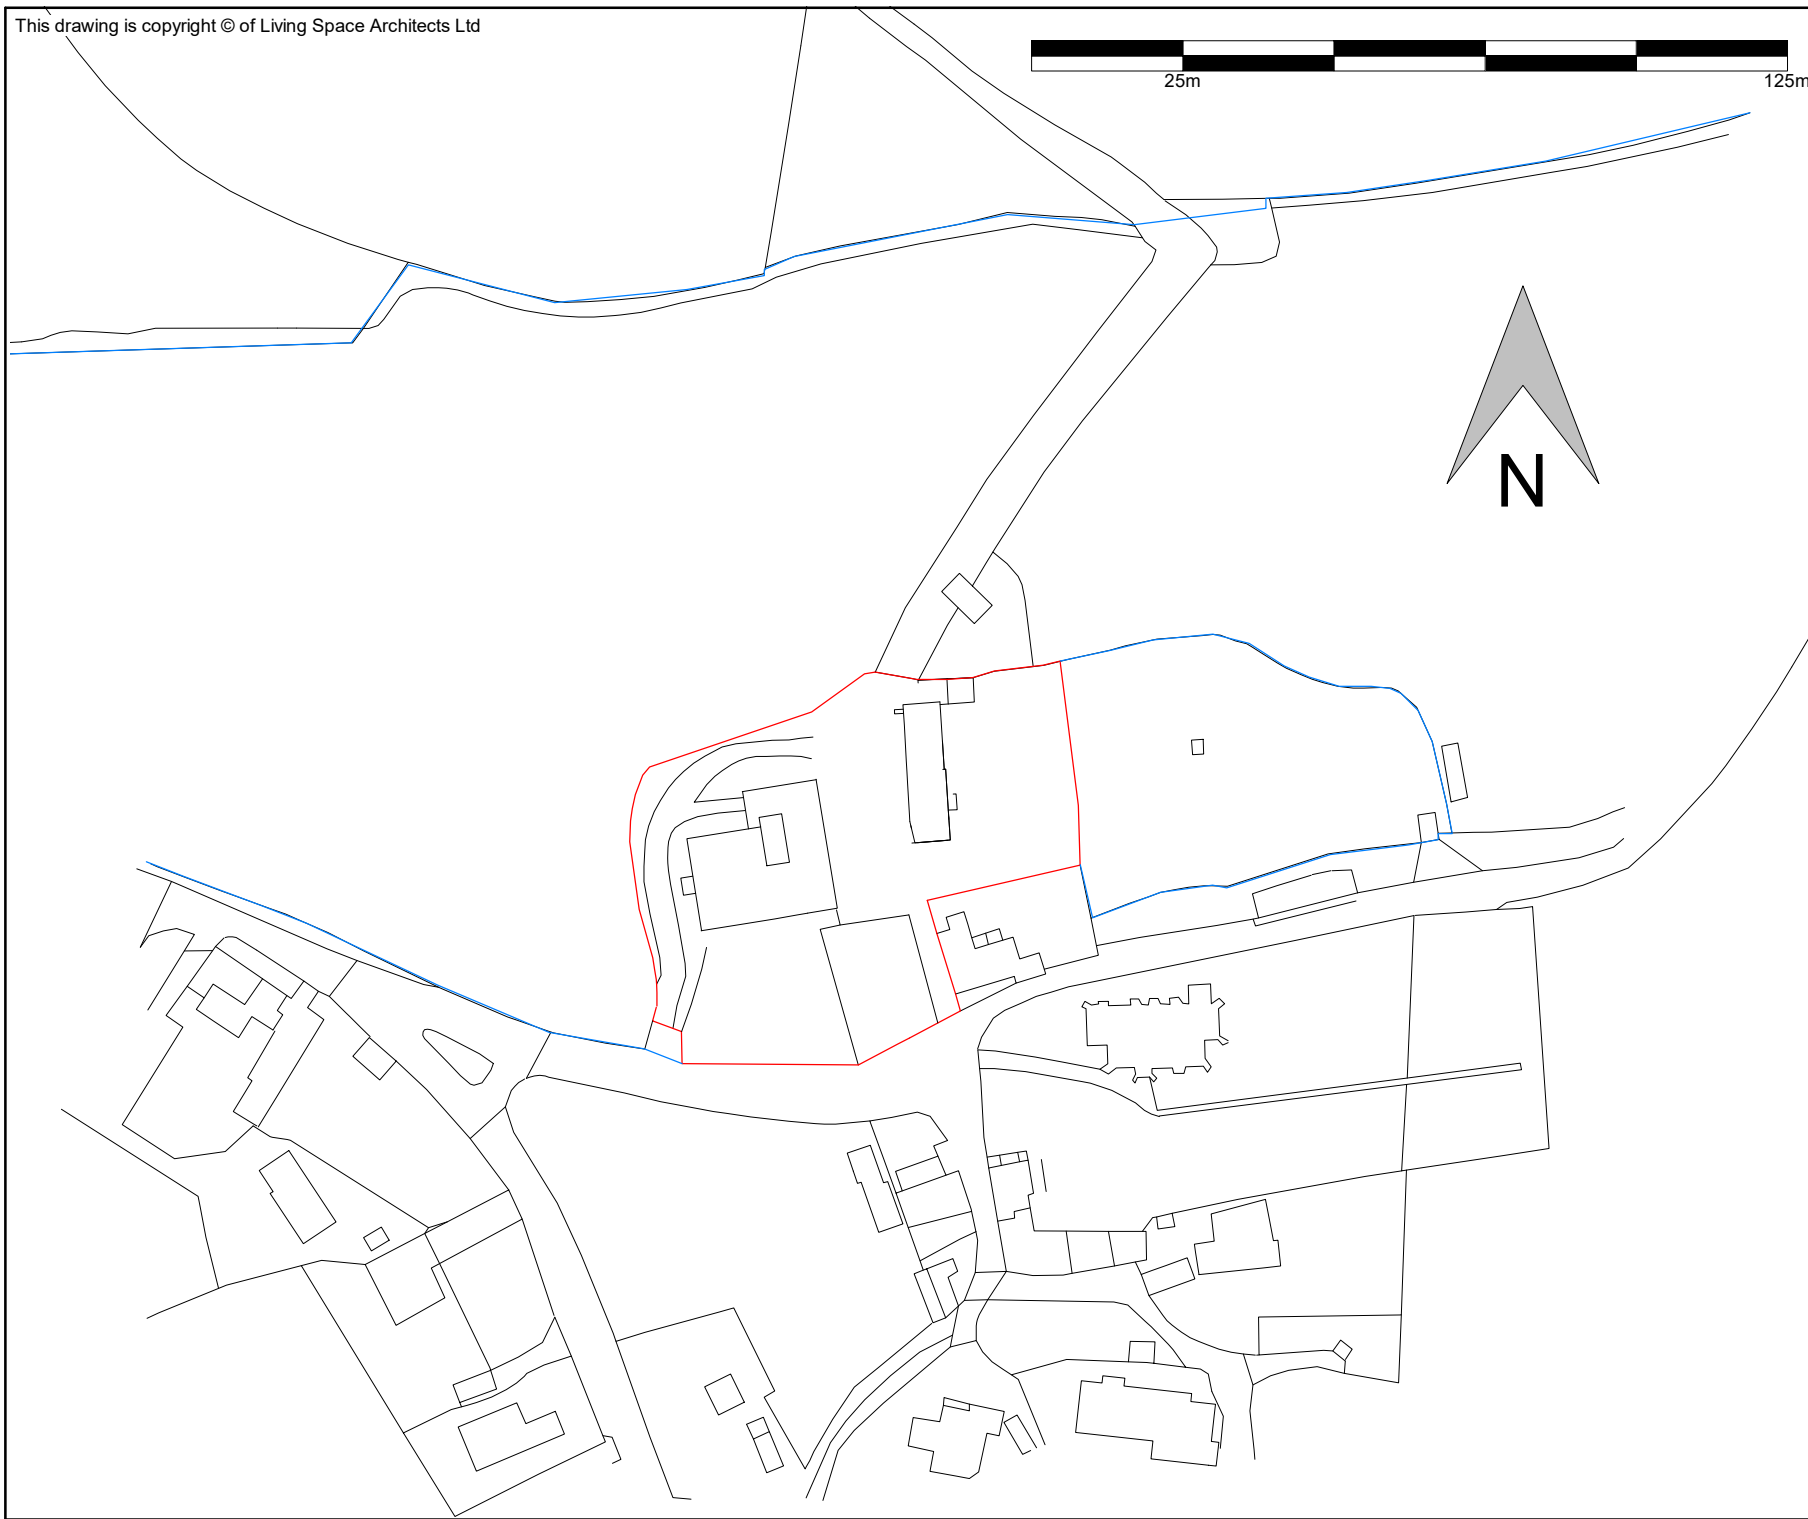

THIS DRAWING IS FOR PLANNING PURPOSES ONLY AND IS NOT FOR CONSTRUCTION. ALL DIMENSIONS SHOULD BE CHECKED ON SITE.

ANY STRUCTURAL ALTERATIONS SHOULD BE CONFIRMED WITH A STRUCTURAL ENGINEER PRIOR TO WORK BEING CARRIED OUT.

© Crown copyright and database rights [2020]
Ordnance Survey 0100031673

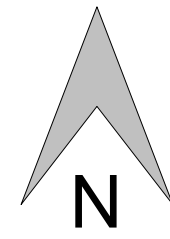

LIVING SPACE ARCHITECTS

LO01 - 1211 BIC
Location Plan

Bickleigh House, Bickleigh,
Tiverton, EX16 8RB

SCALE: 1:1250 @A4
DATE: 20/07/2020

T: 01392 270 420
E:STUDIO@LIVINGSPEACEARCHITECTS.COM
18 SOUTHERNHAY WEST,
EXETER, EX1 1PJ