



THIS DRAWING IS FOR PLANNING PURPOSES ONLY AND IS NOT FOR CONSTRUCTION. ALL DIMENSIONS SHOULD BE CHECKED ON SITE.

ANY STRUCTURAL ALTERATIONS SHOULD BE CONFIRMED WITH A STRUCTURAL ENGINEER PRIOR TO WORK BEING CARRIED OUT.

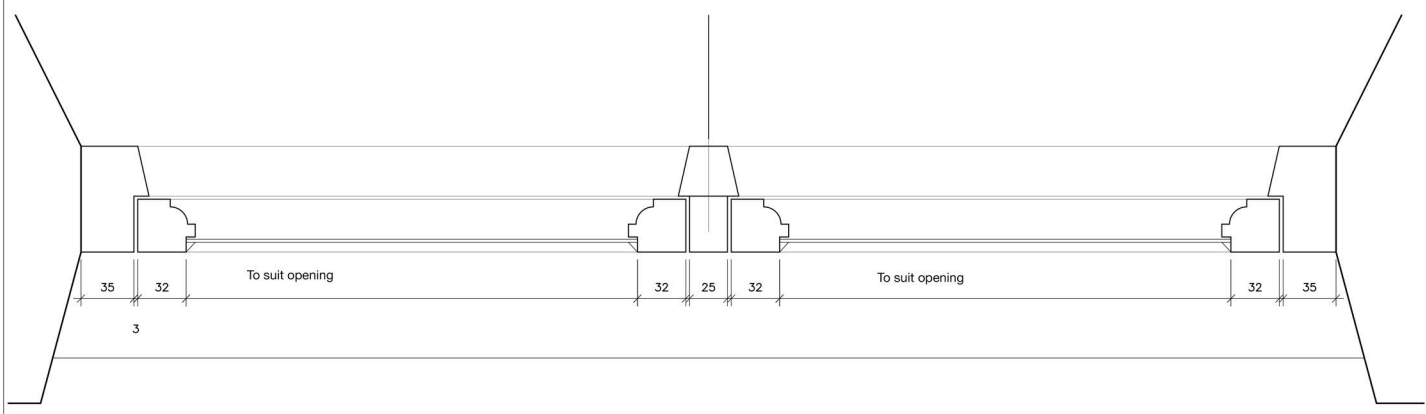

WG11 existing photo

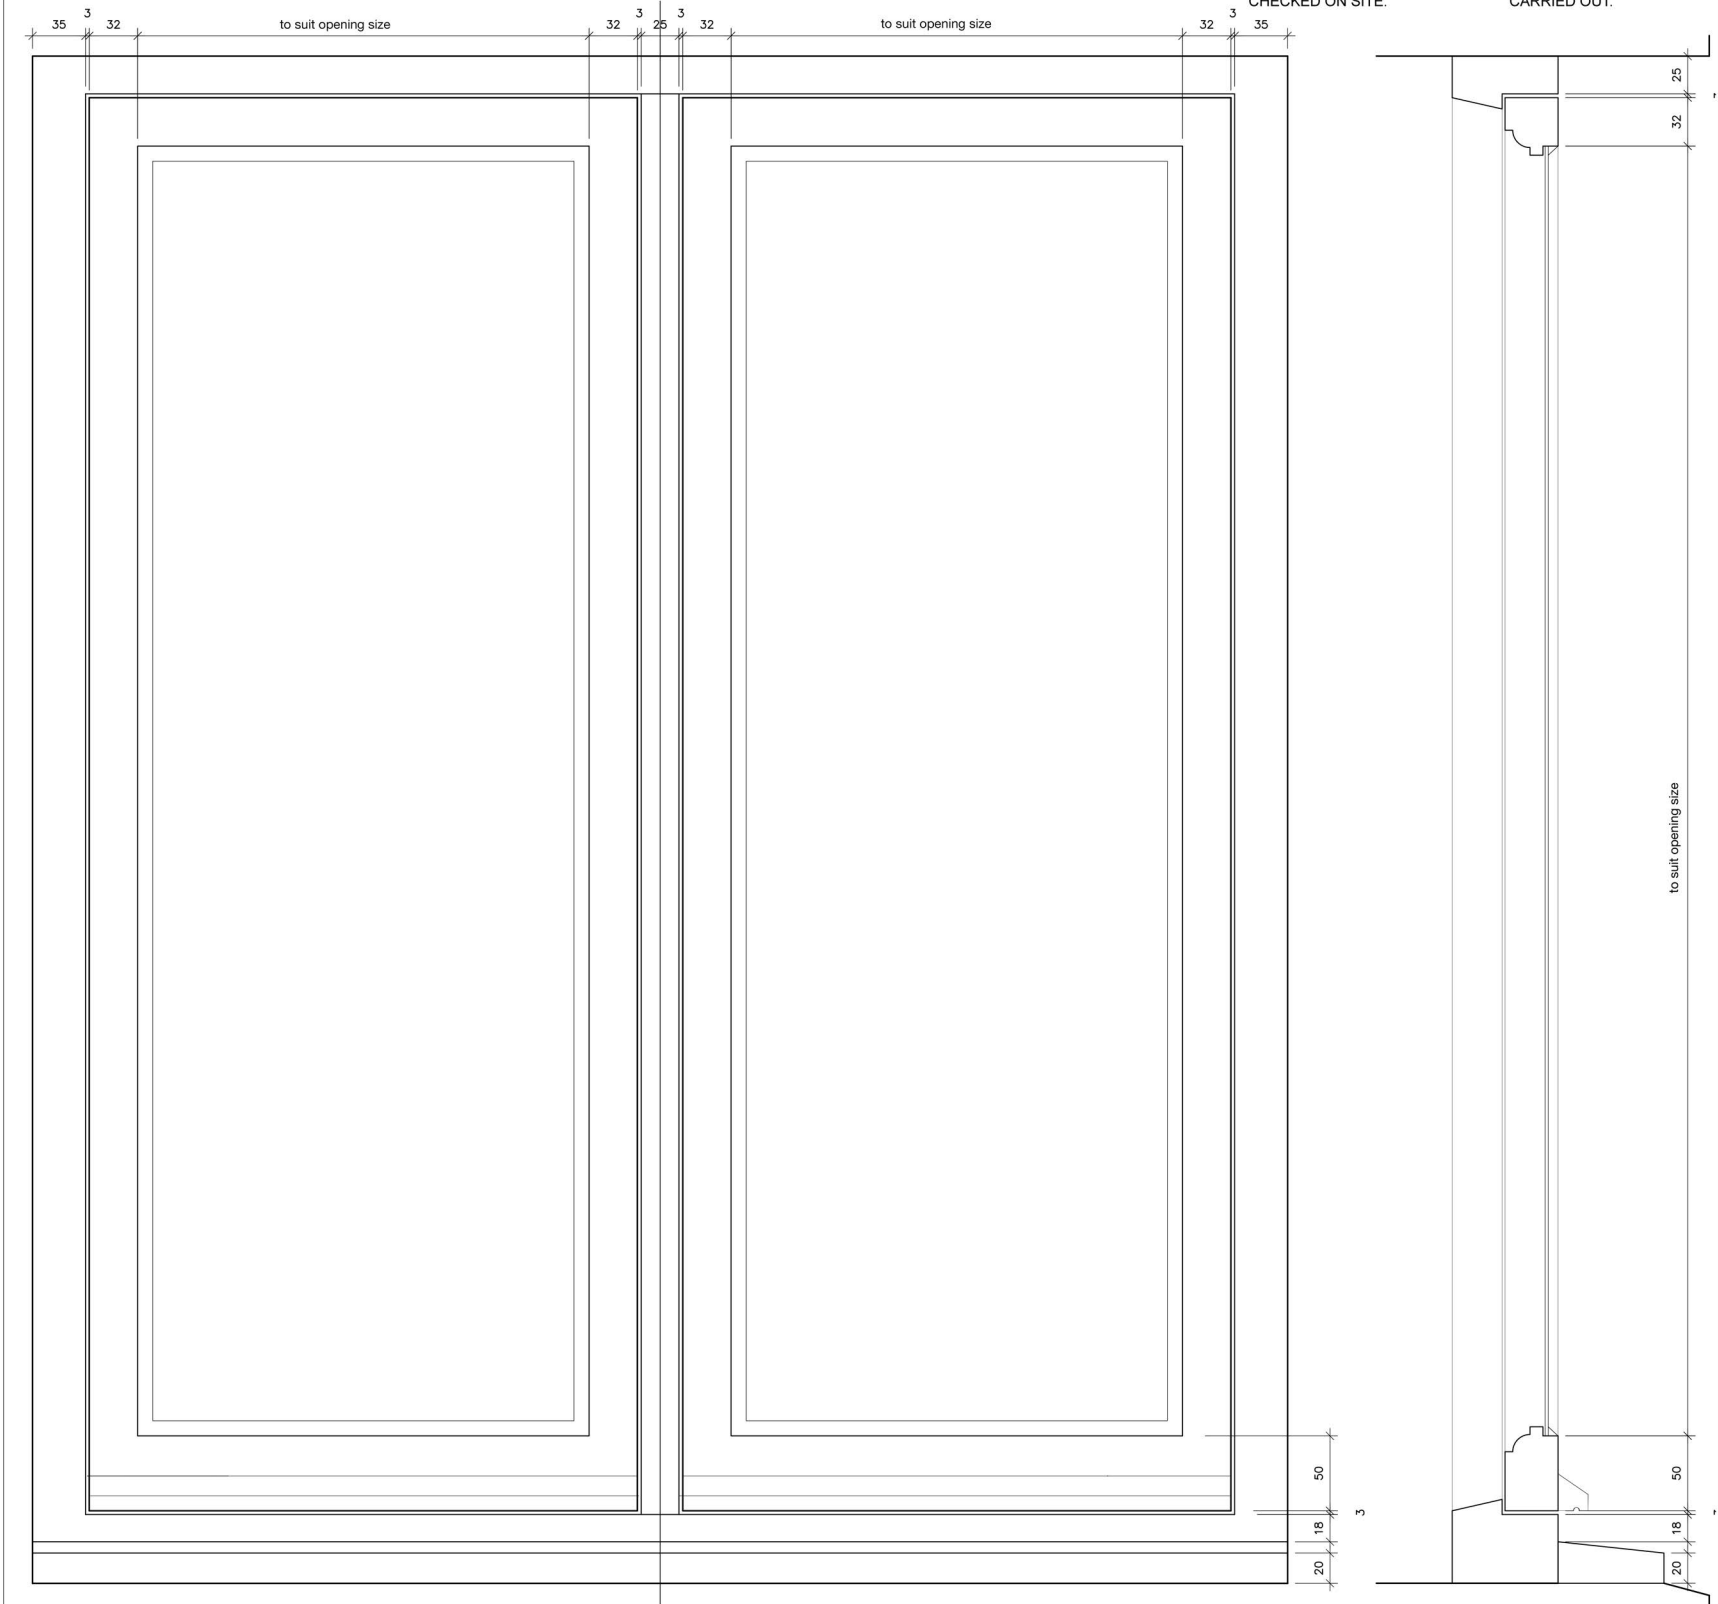

WG12 existing photo



WG13 existing photo

**LIVING
SPACE
ARCHITECTS**

Bickleigh House

1211/BIC/DET11
Replacement Window
WG10,11 & 12
Scale 1:2 @ A1

telephone 01392 270 420
write to 18 Southernhay West Exeter,
EX1 1PJ
e.mail studio@livingspacearchitects.com