


This drawing is the property of ED Architecture LTD and can not be copied in any format or used for planning permission or building regulations permission without the written authority of ED Architecture LTD.

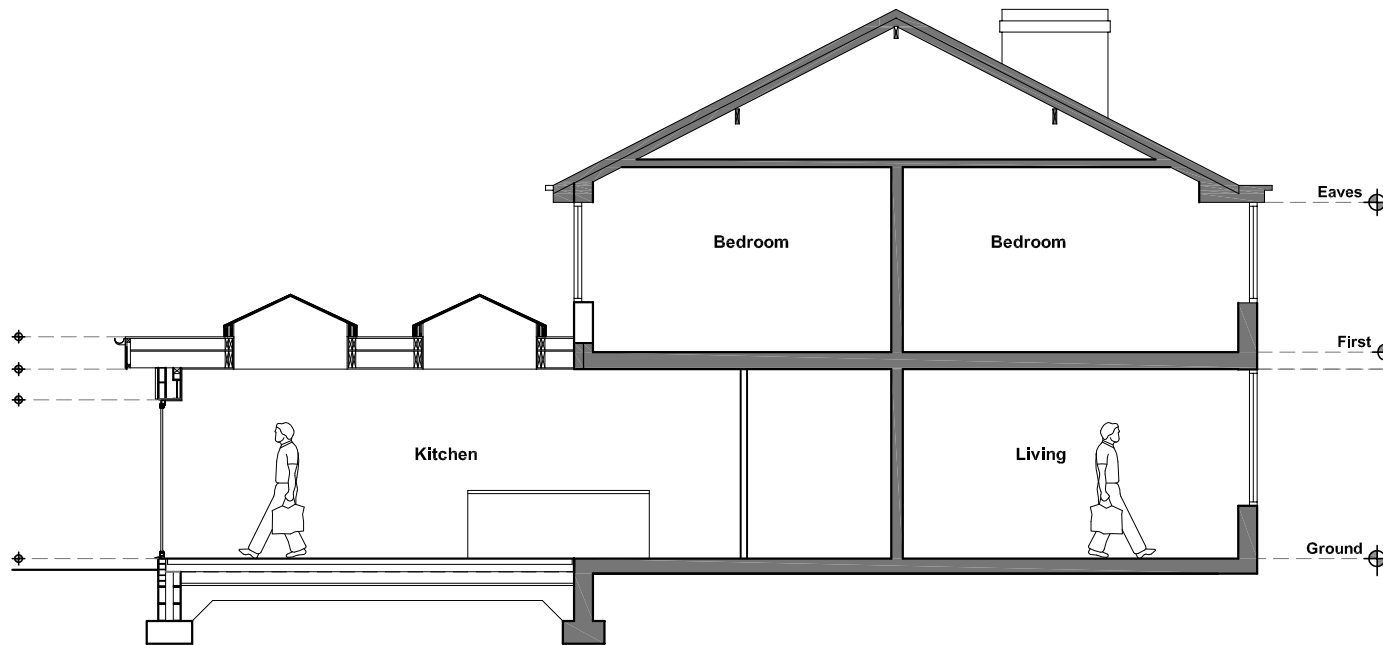

PROPOSED SECTION A-A
SCALE 1:100



SCALE BAR 1:100

PROJECT		26 BATHAM RD, KIDDERMINSTER	
DRAWING TITLE		PROPOSED SECTION	
DRWG	P03	DATE	FEB 2021
SCALE @ A4	1:100	REV	
REV		DATE	AMENDMENT



E D Architecture LTD

A4