



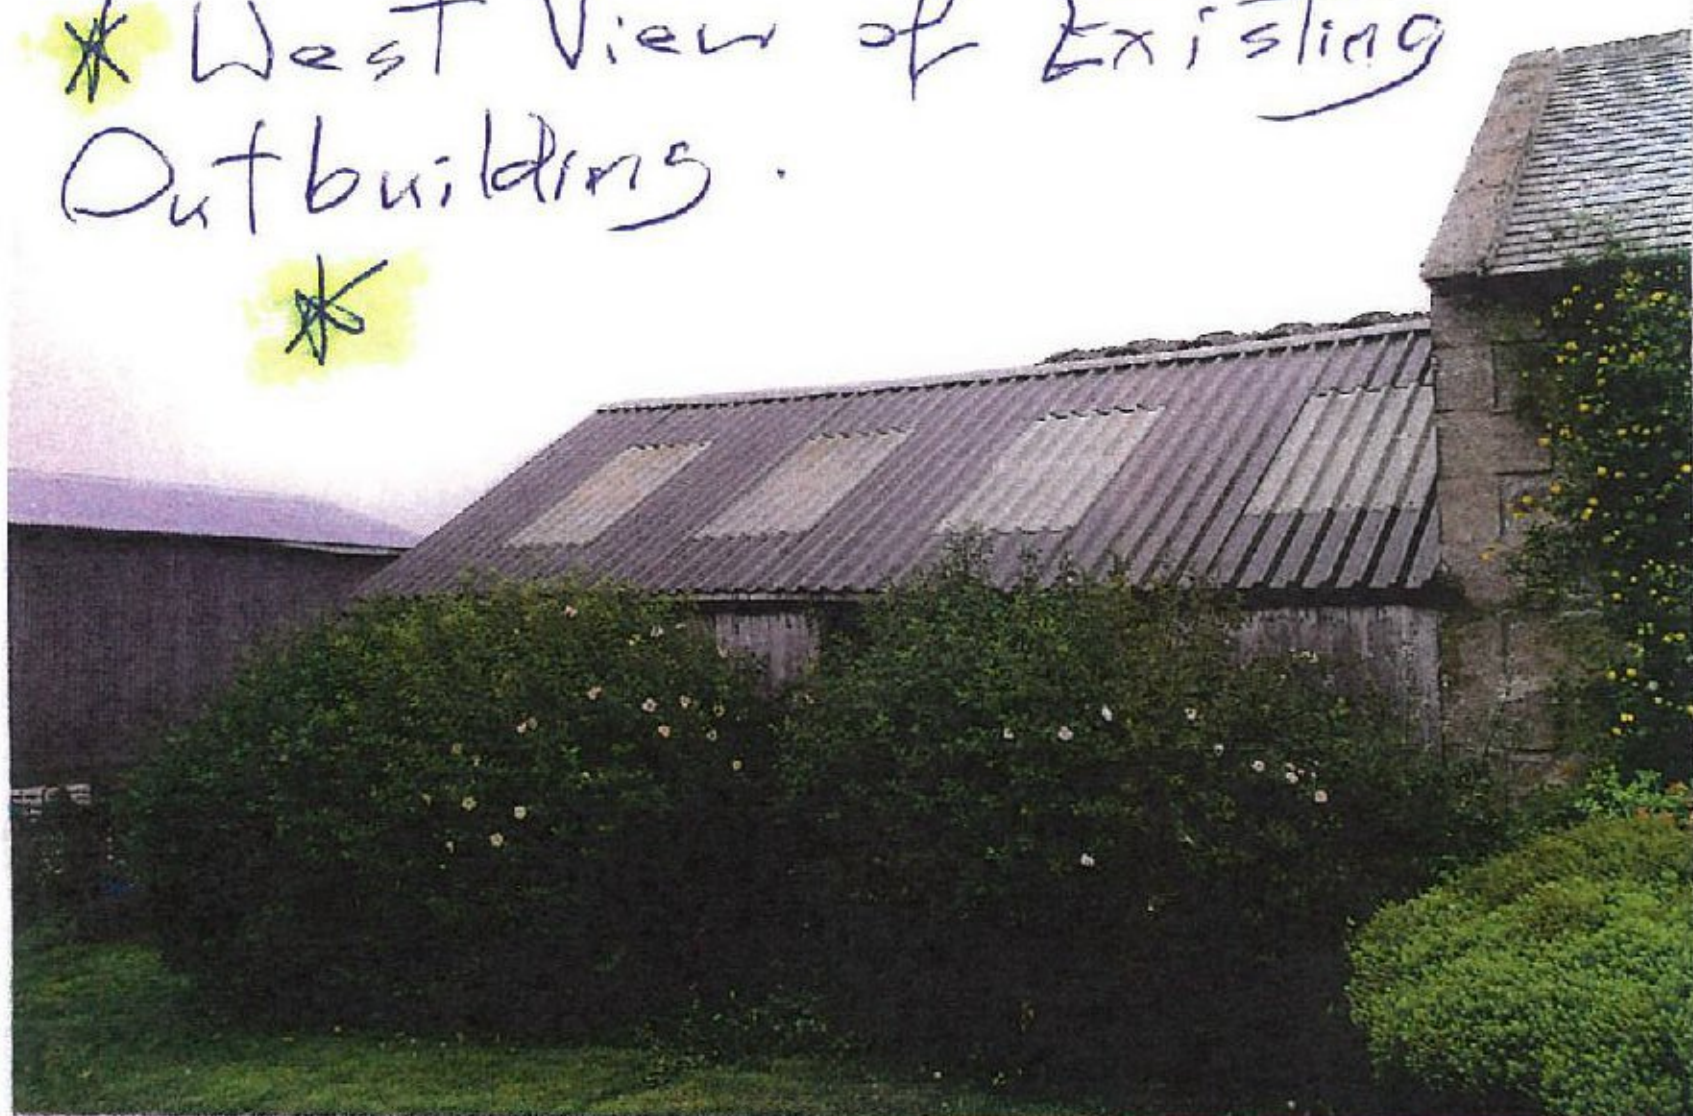


\* West View of Existing Outbuilding.


\*





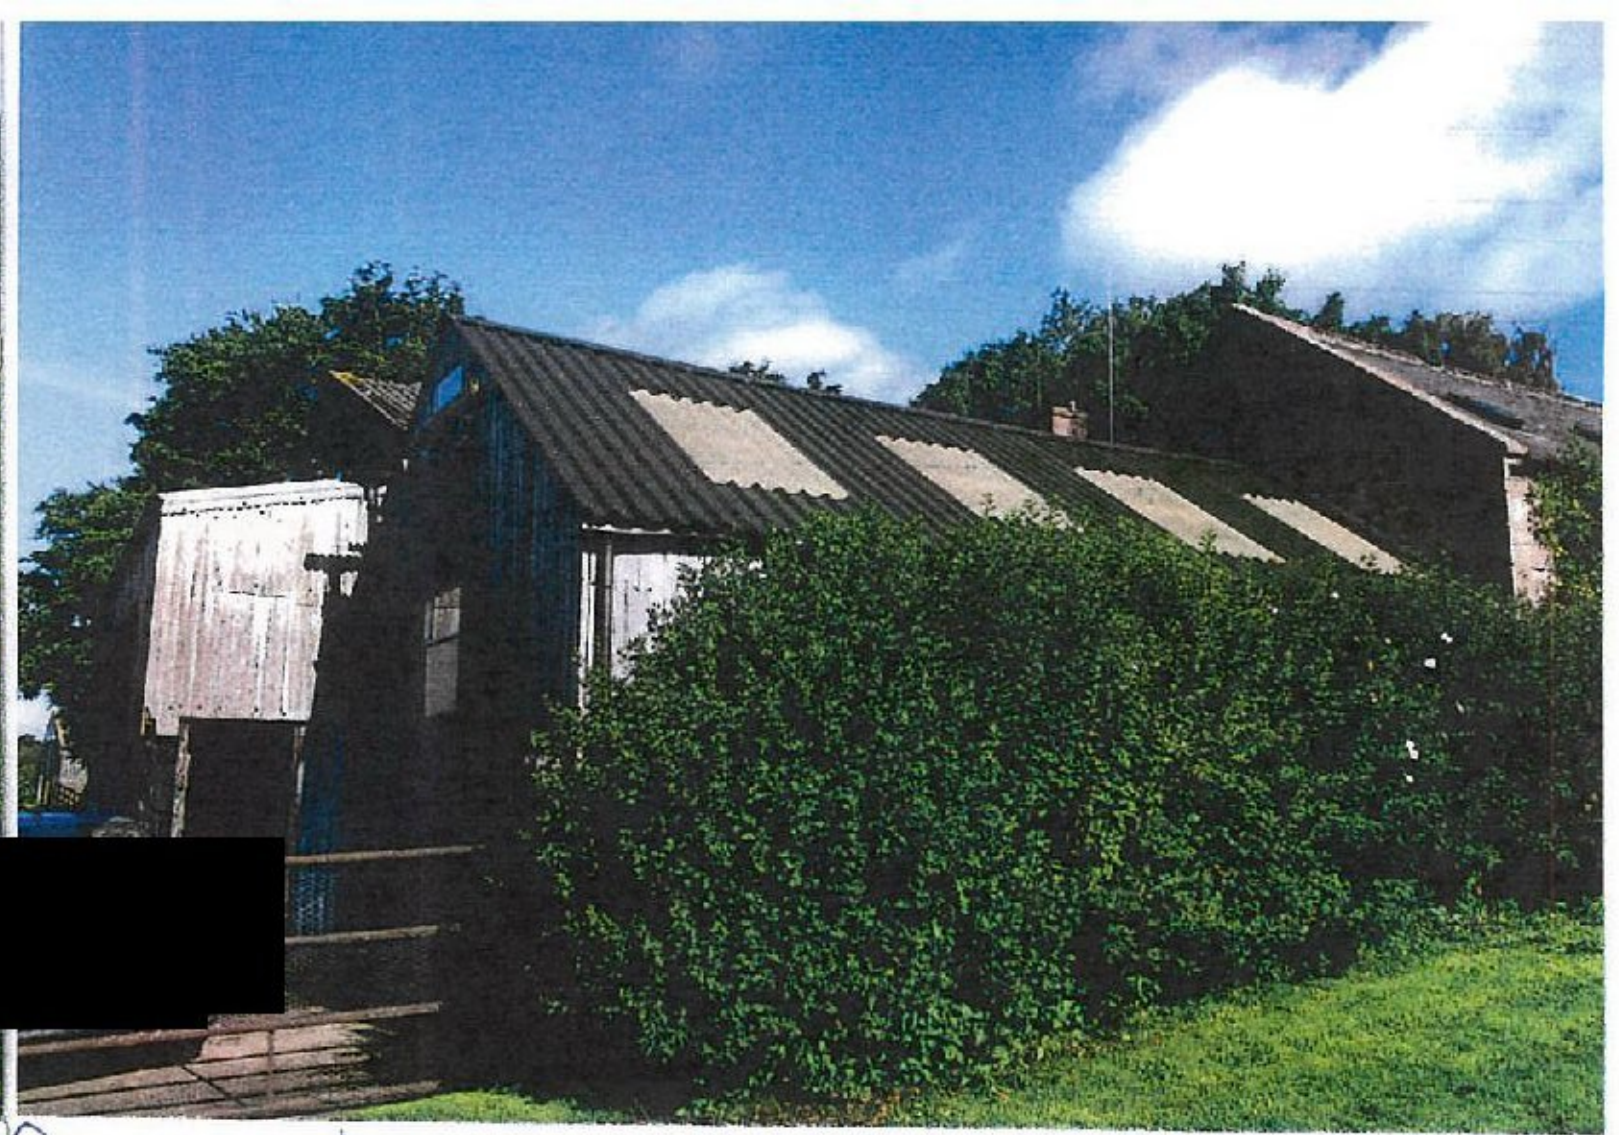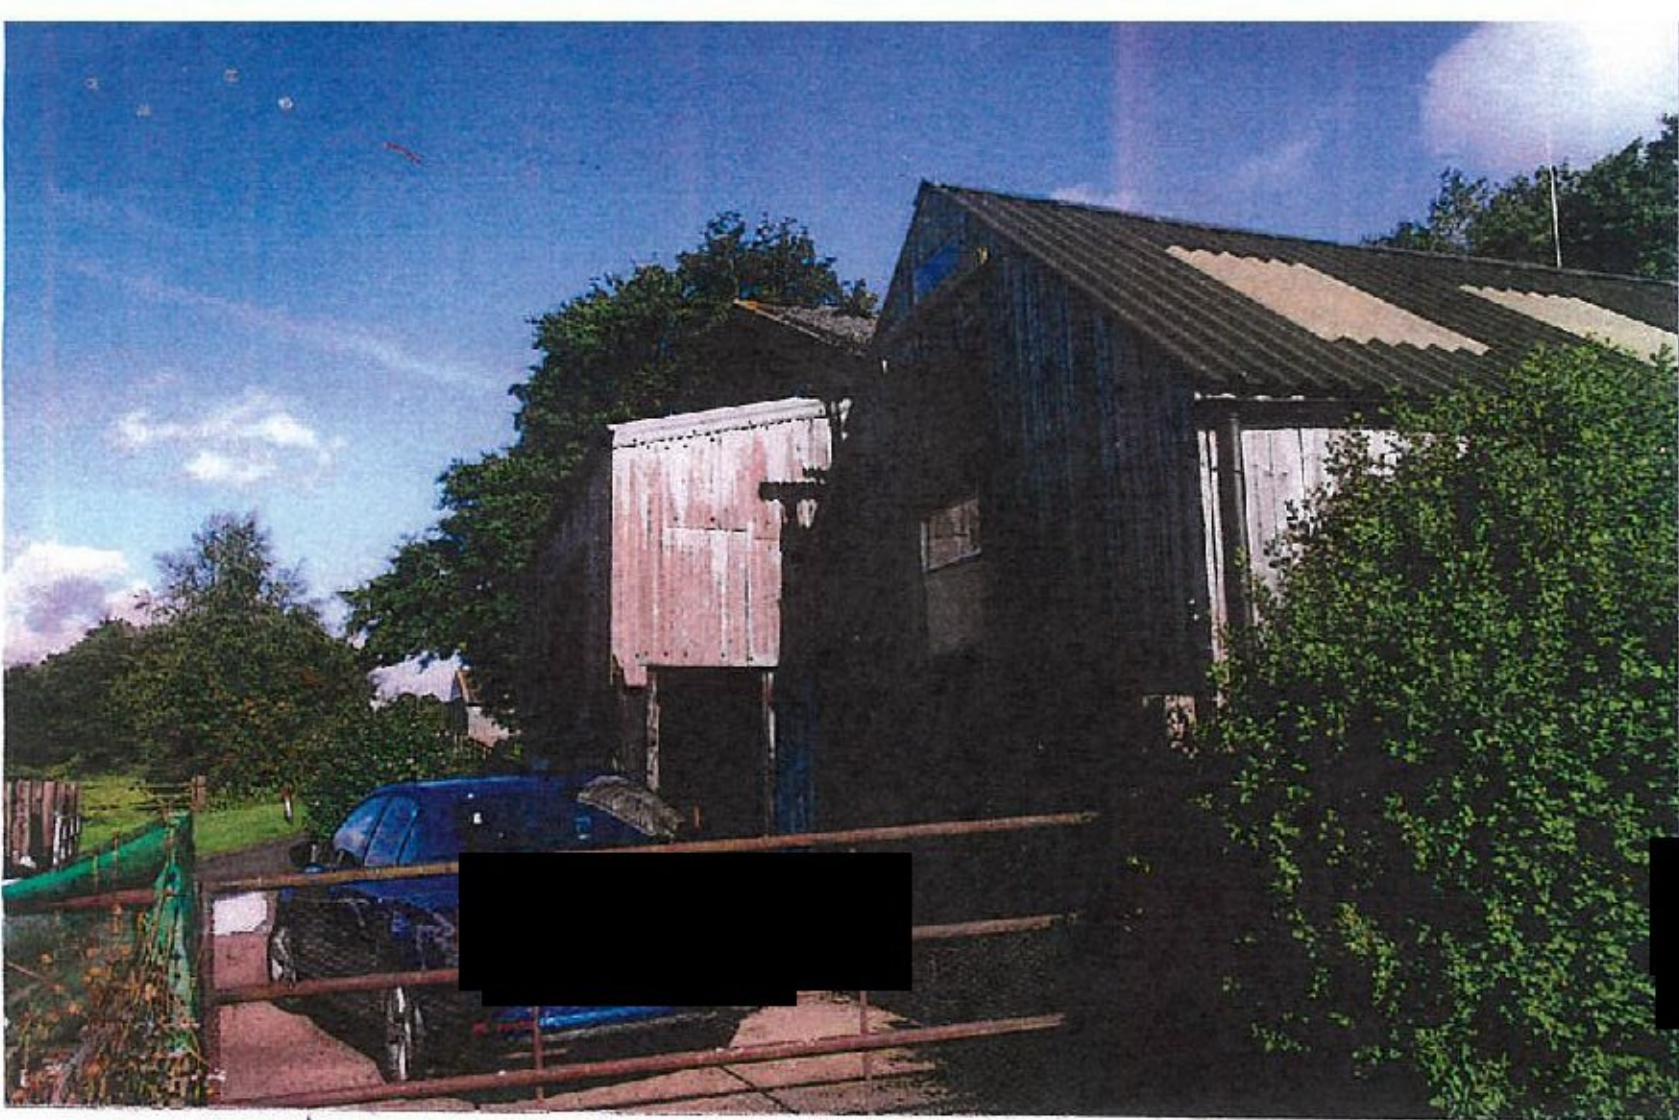


\* \* West + South View of Existing Outbuilding.

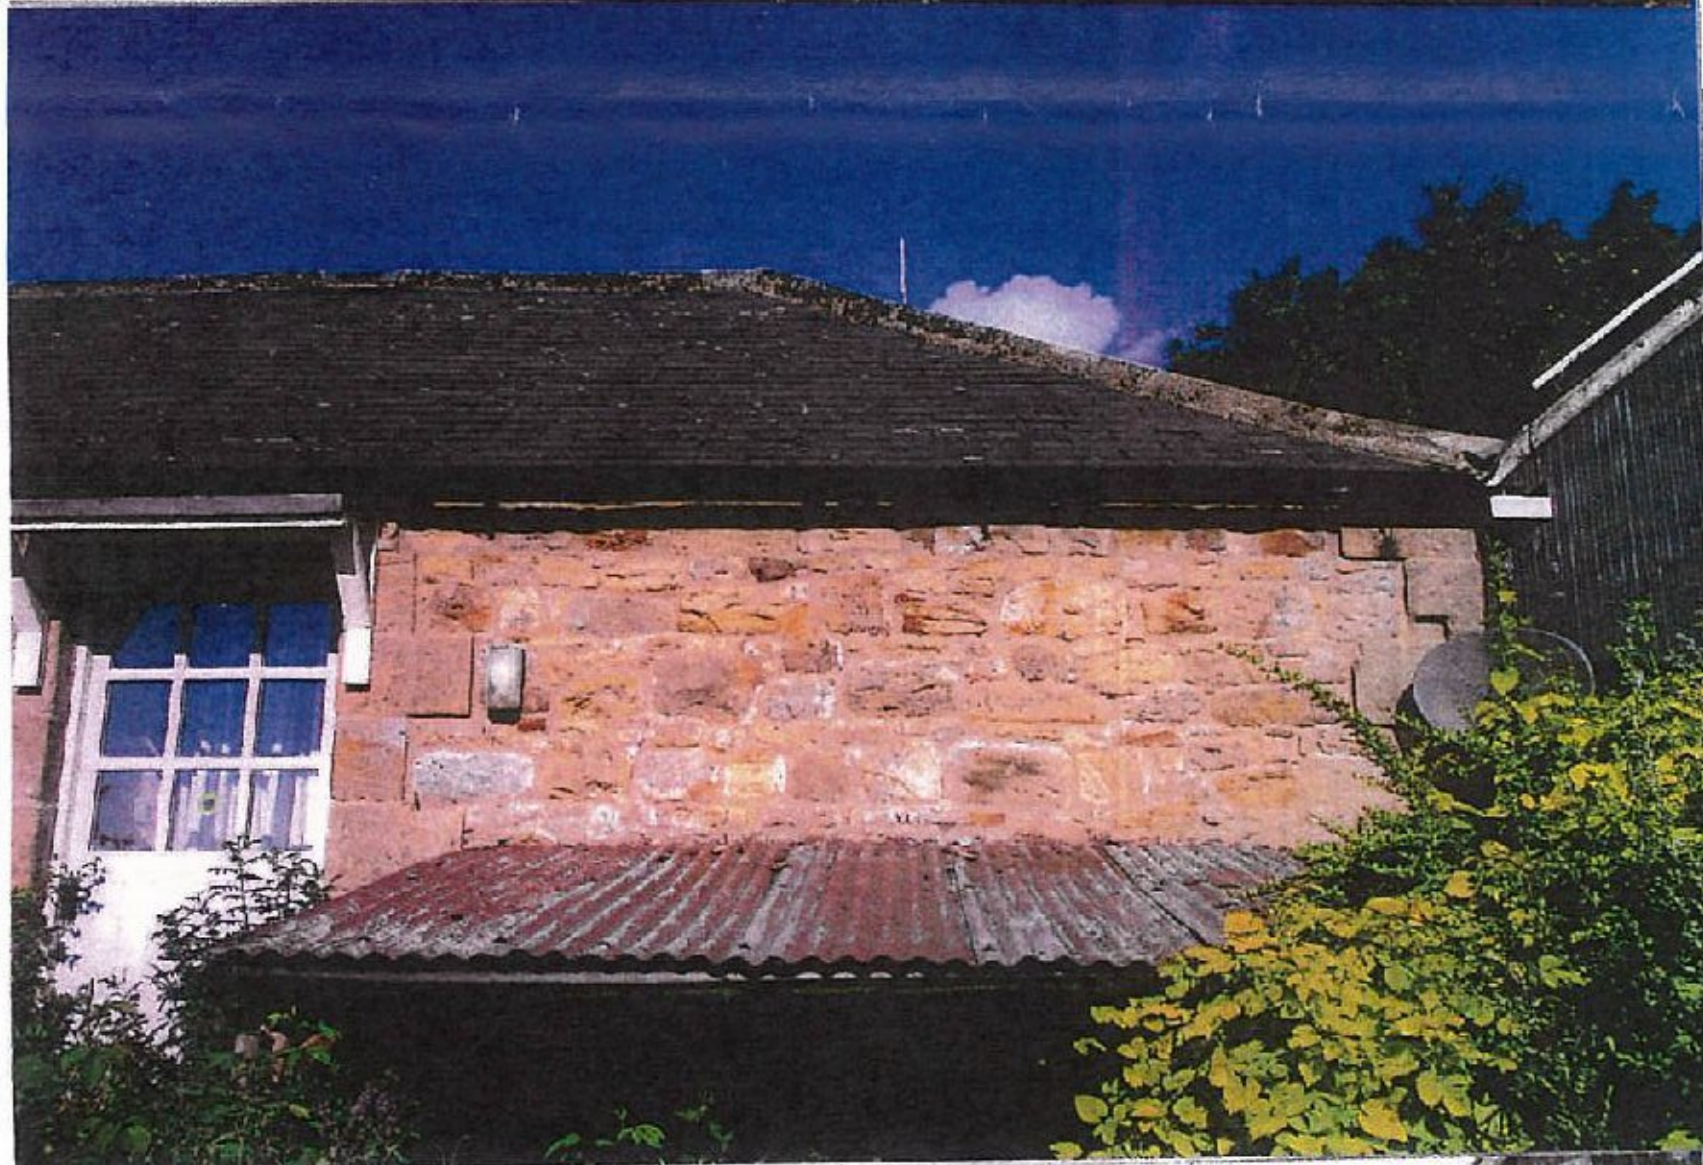

\* \* View of Pole Barn at other side of Main House





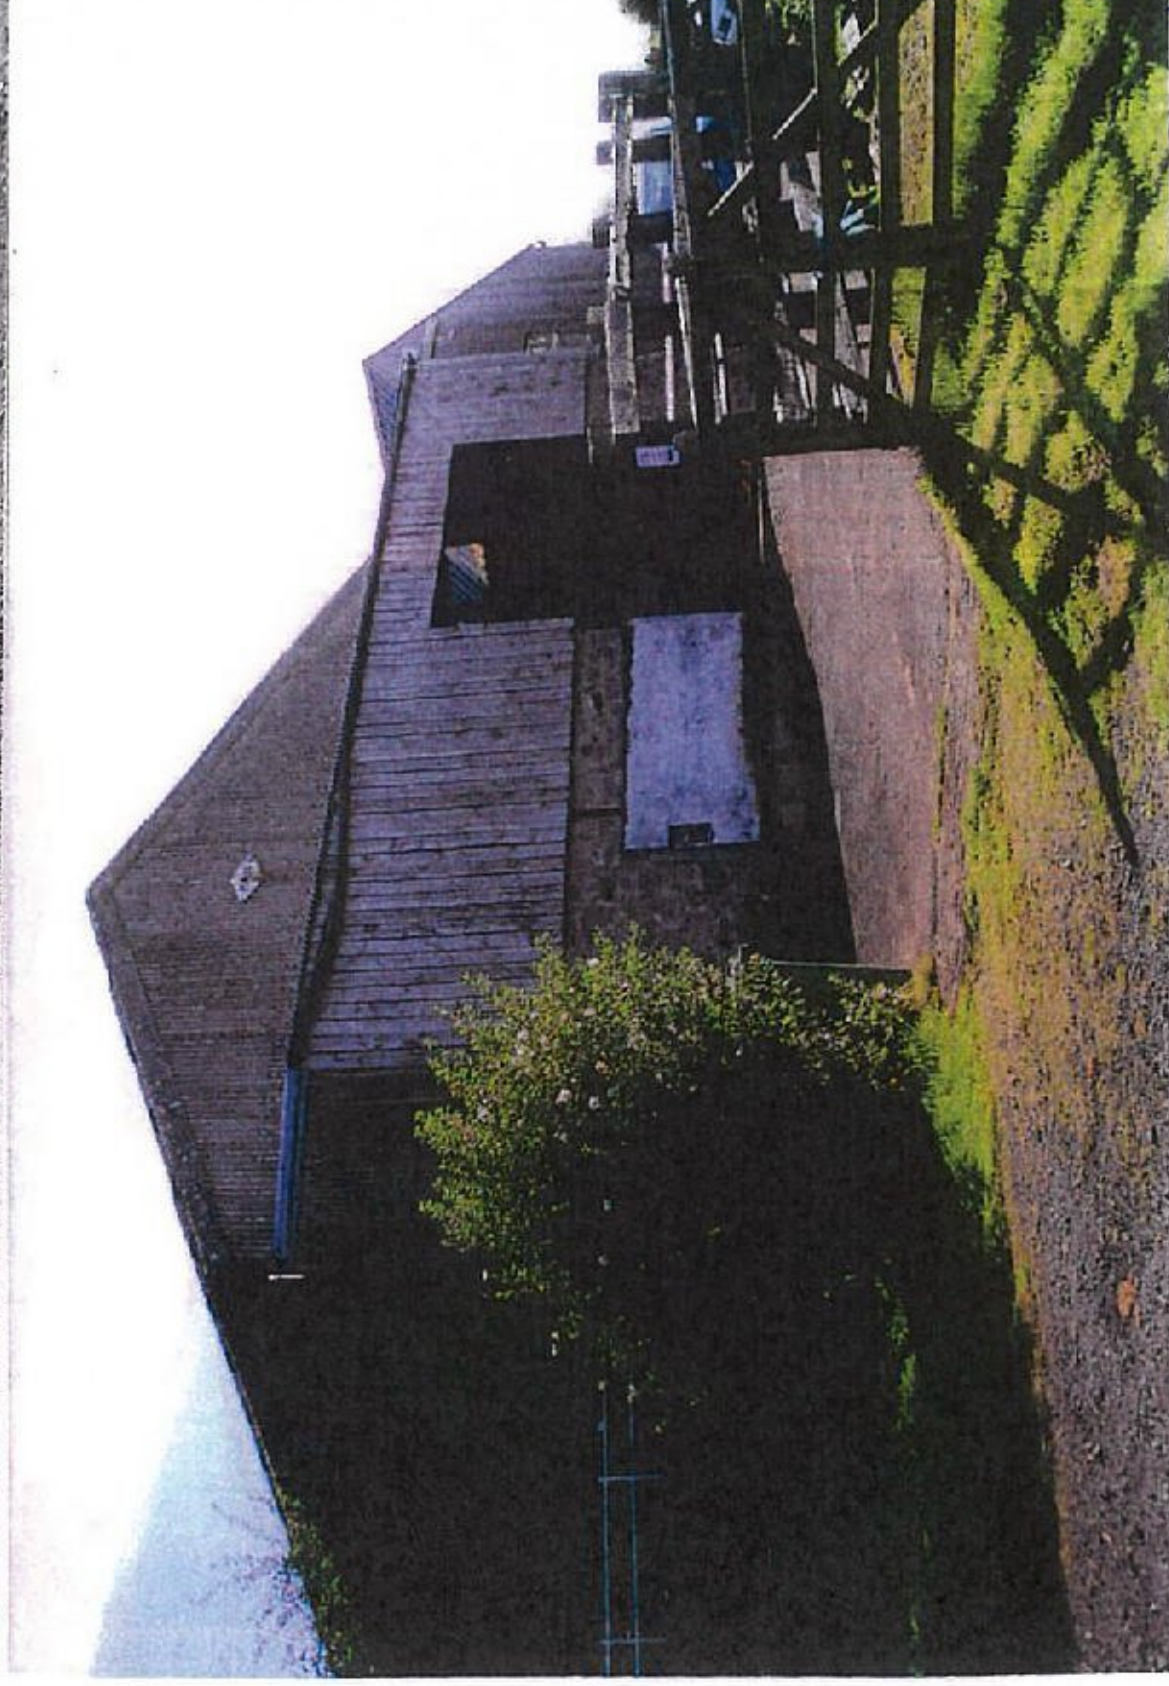


\*\*\* Main House and Gable  
Outbuilding at Southern  
Boundary.

\* Existing \*





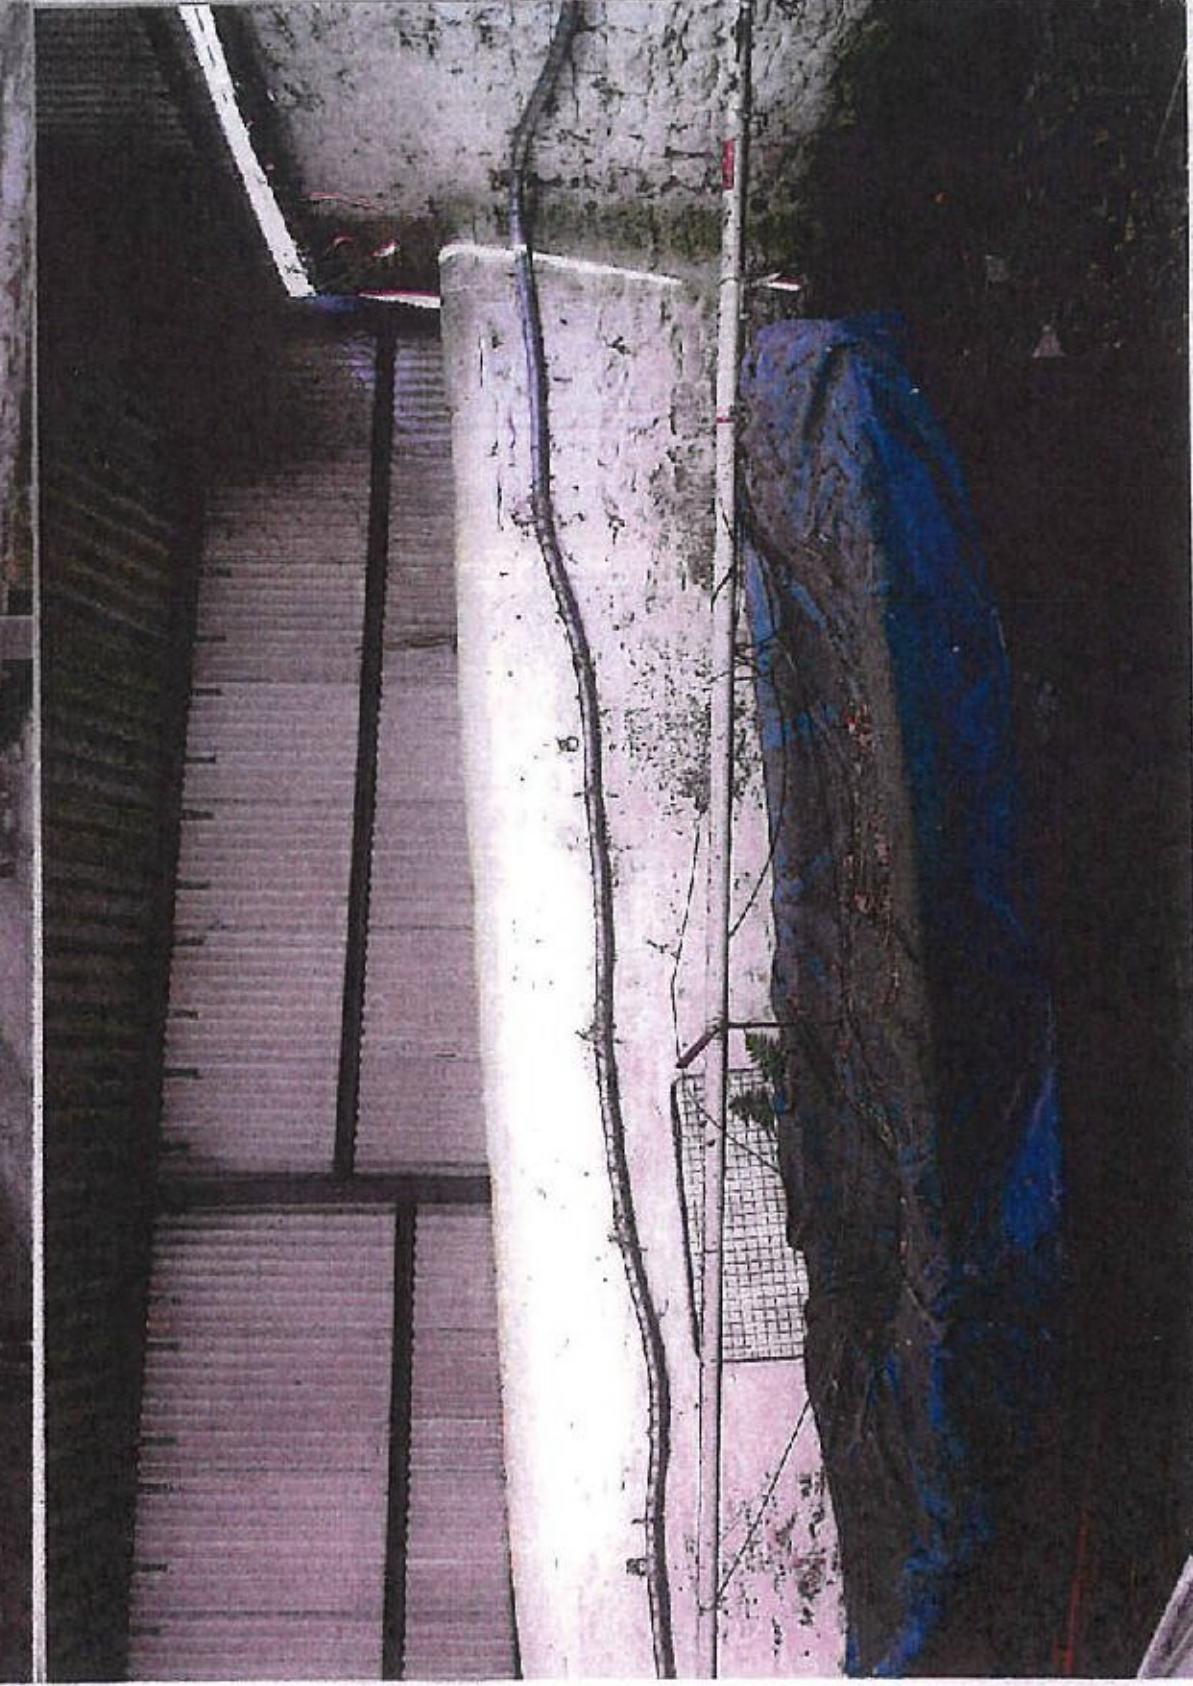
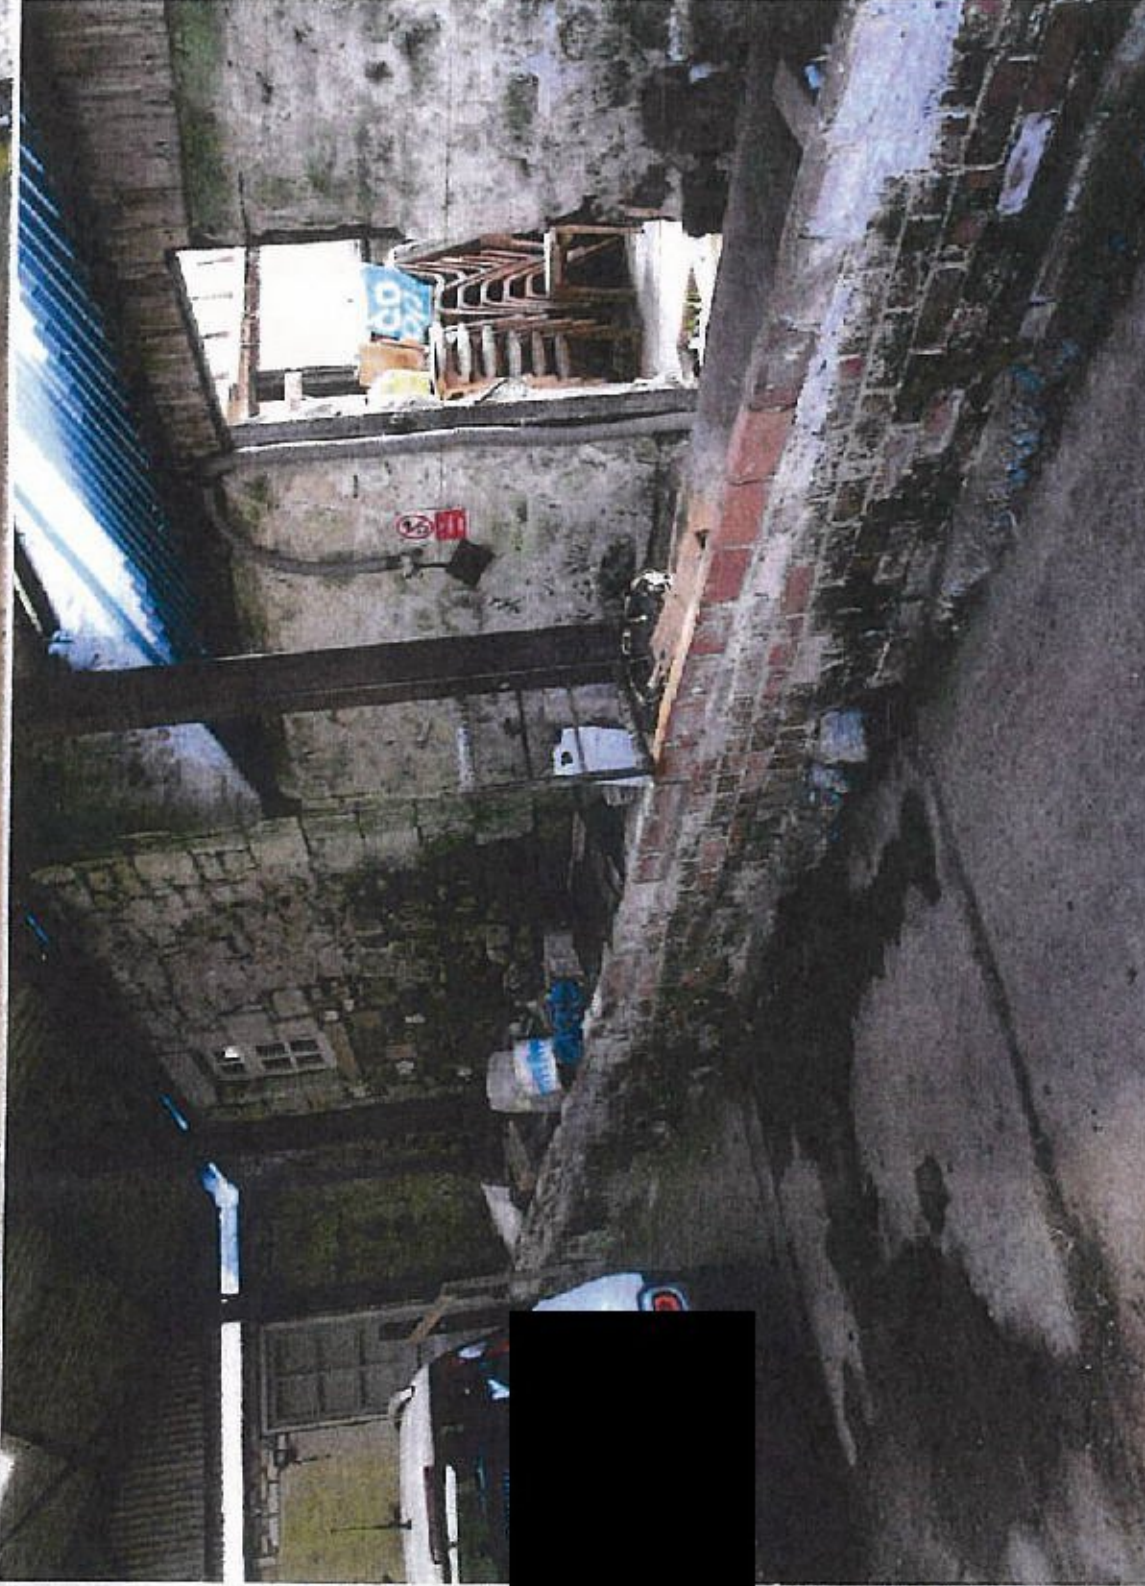
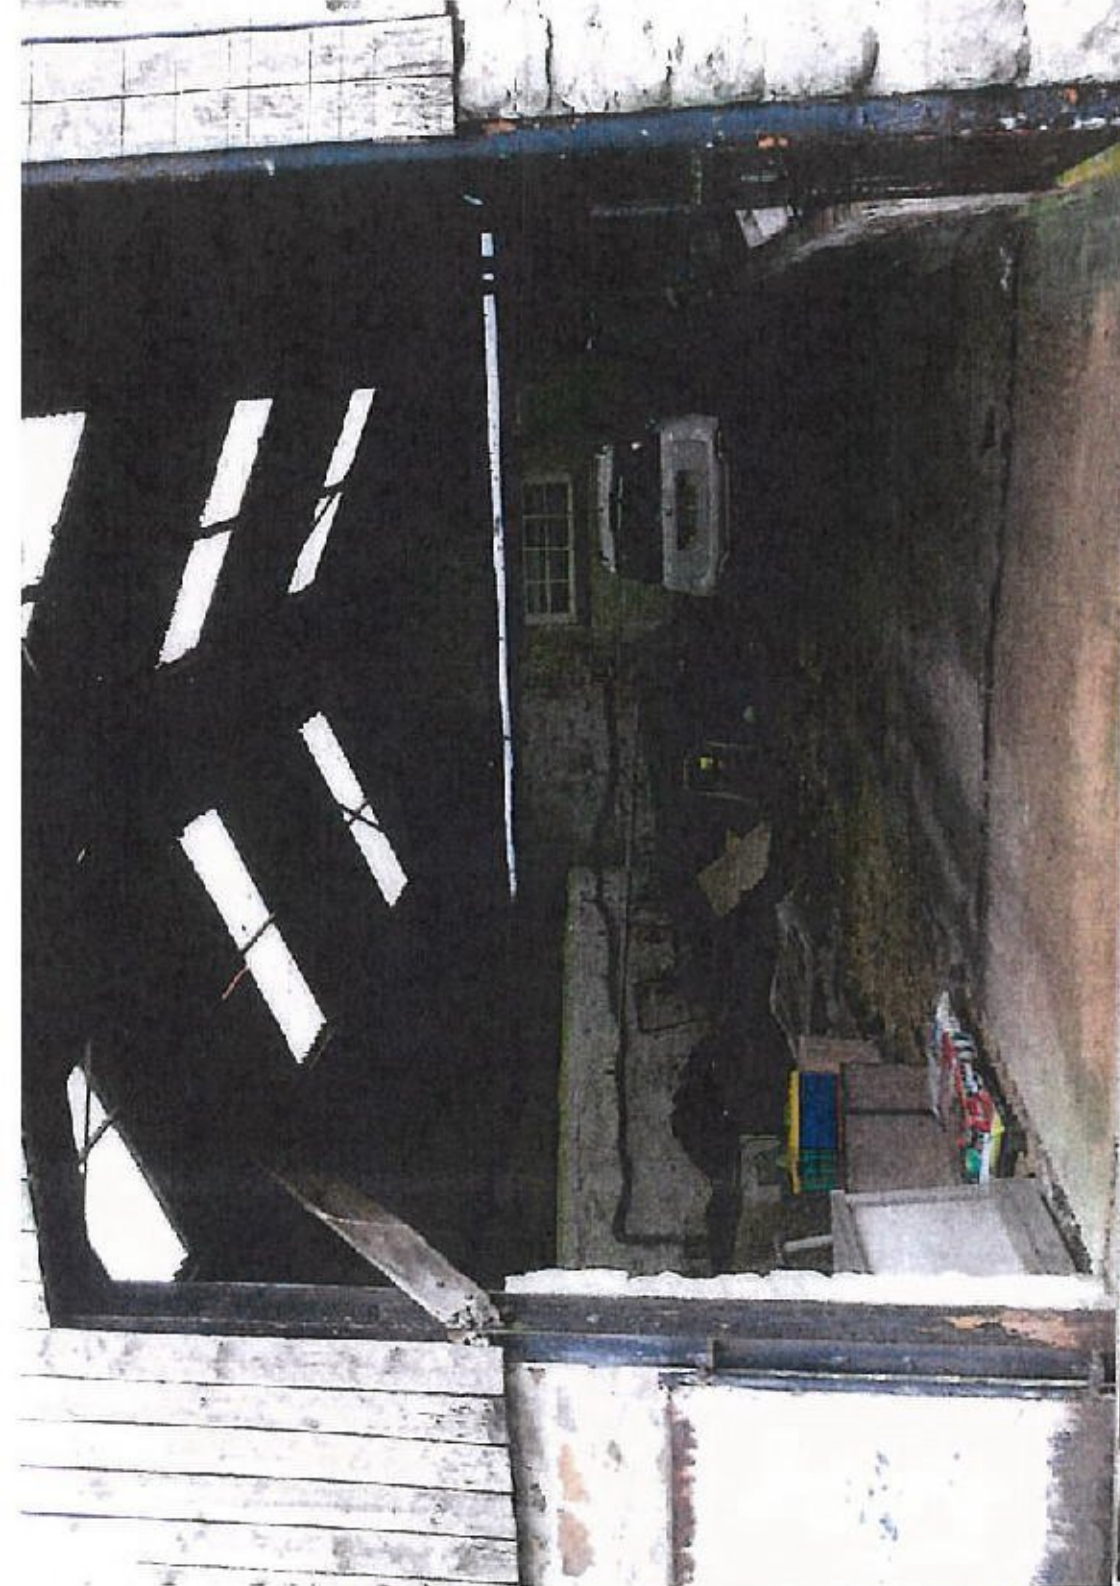


\* Barrn/Garage on West Elevation of Outbuilding. \*





Pole Barn on West Elevation of Main House.

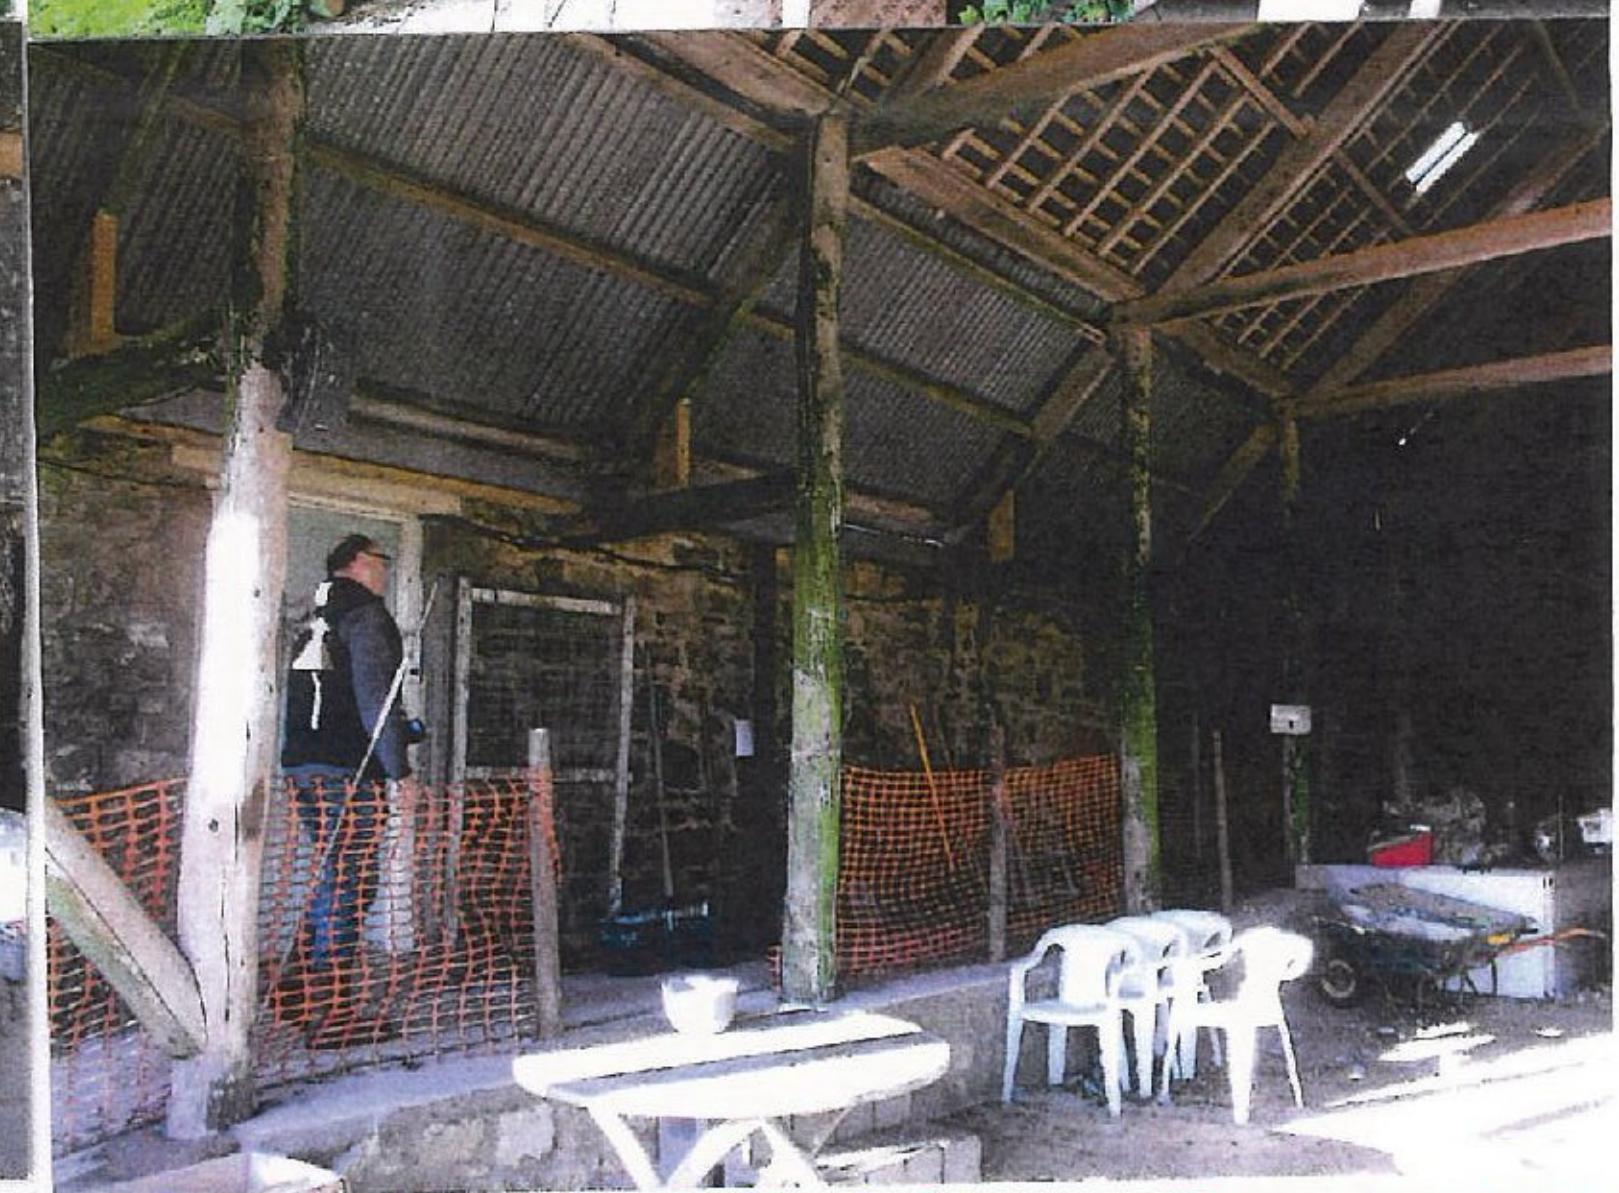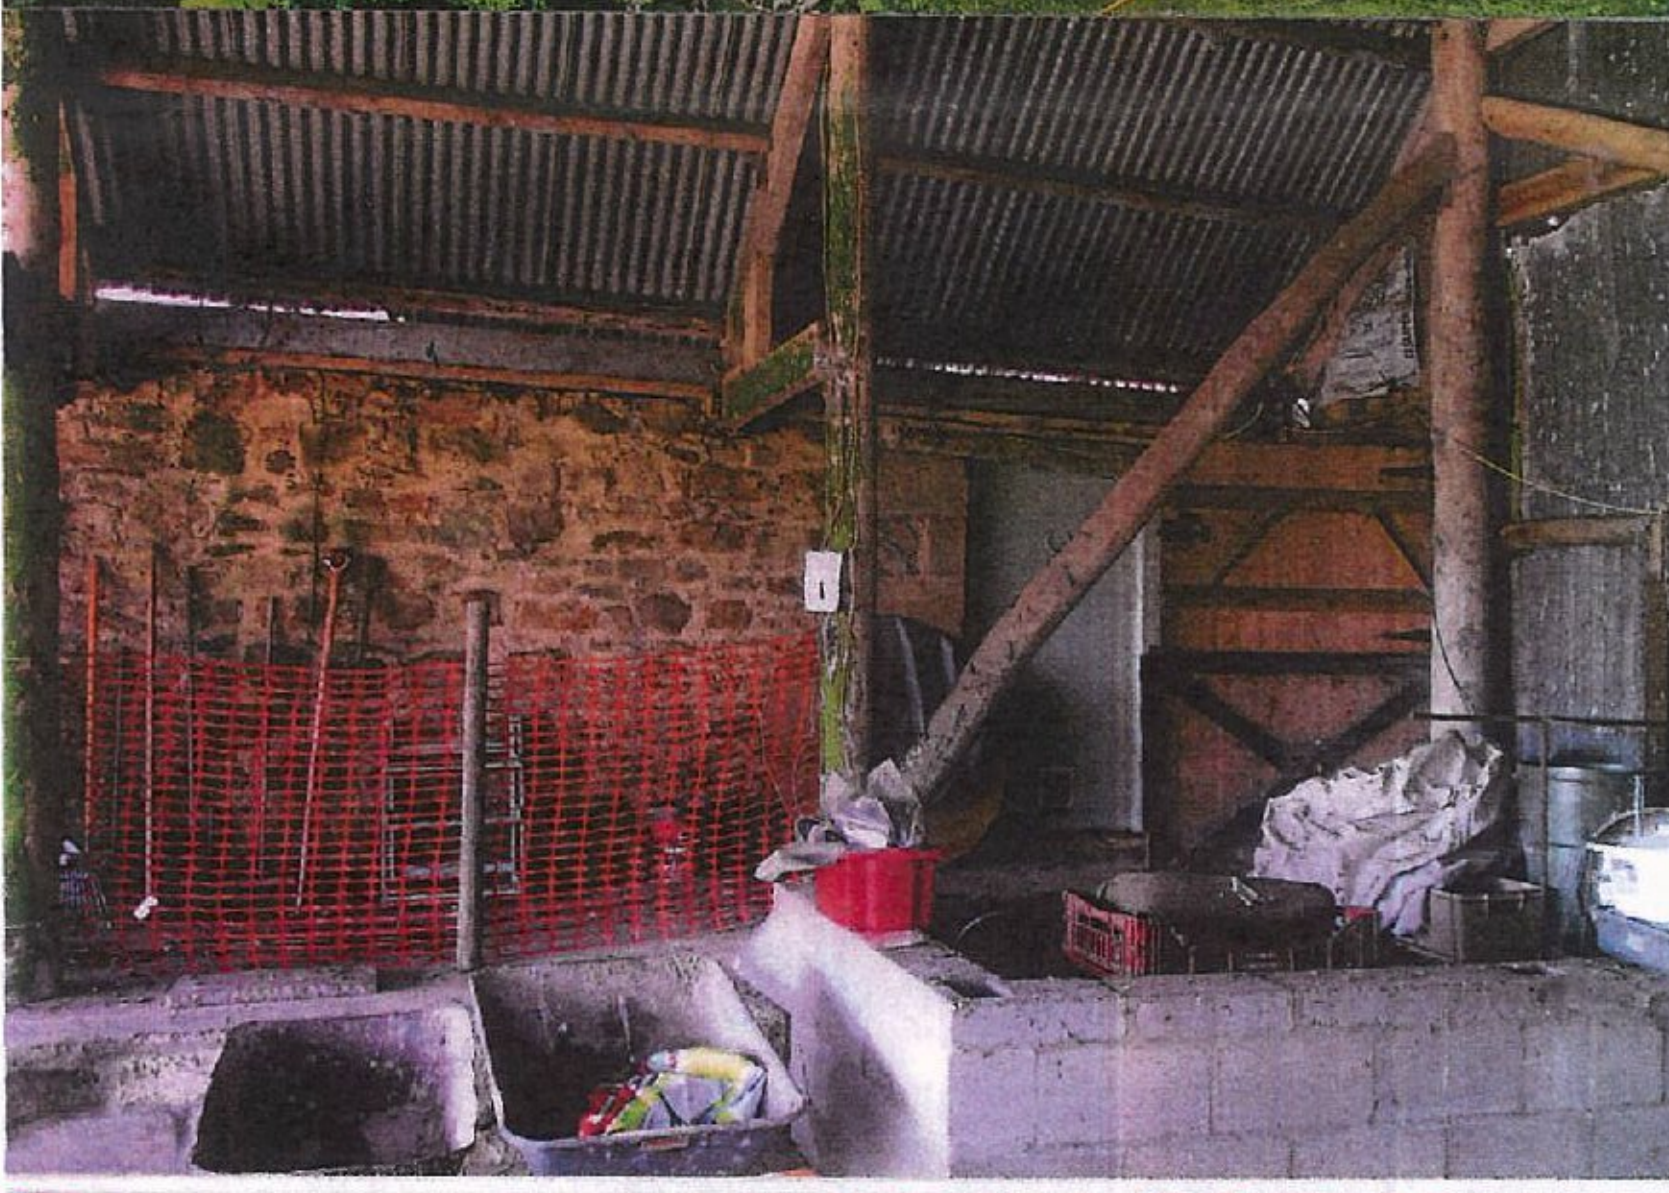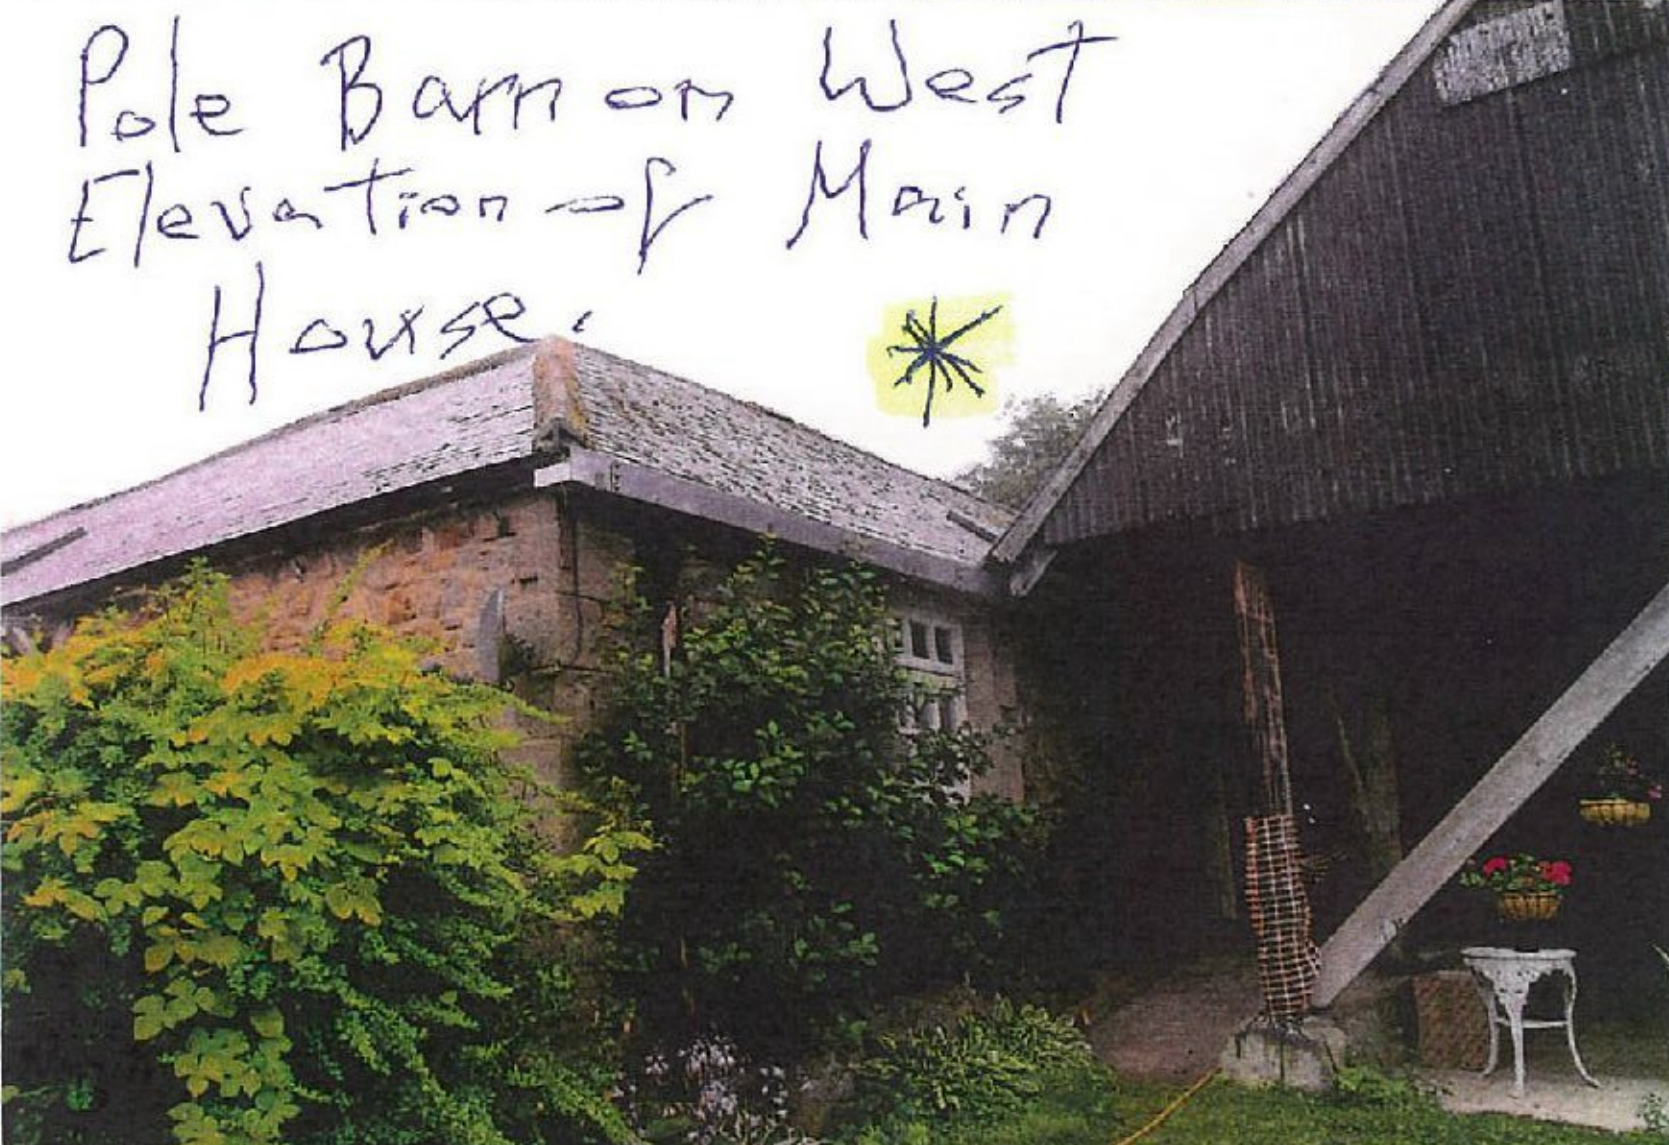





\* Stables Black, to be Demolished \*  
 and Replaced "like for like"  
 on same Footprint.  
 (Eastern  
 Boundary)

