


Ordnance Survey, (c) Crown Copyright 2018.
All rights reserved. Licence number 100022432

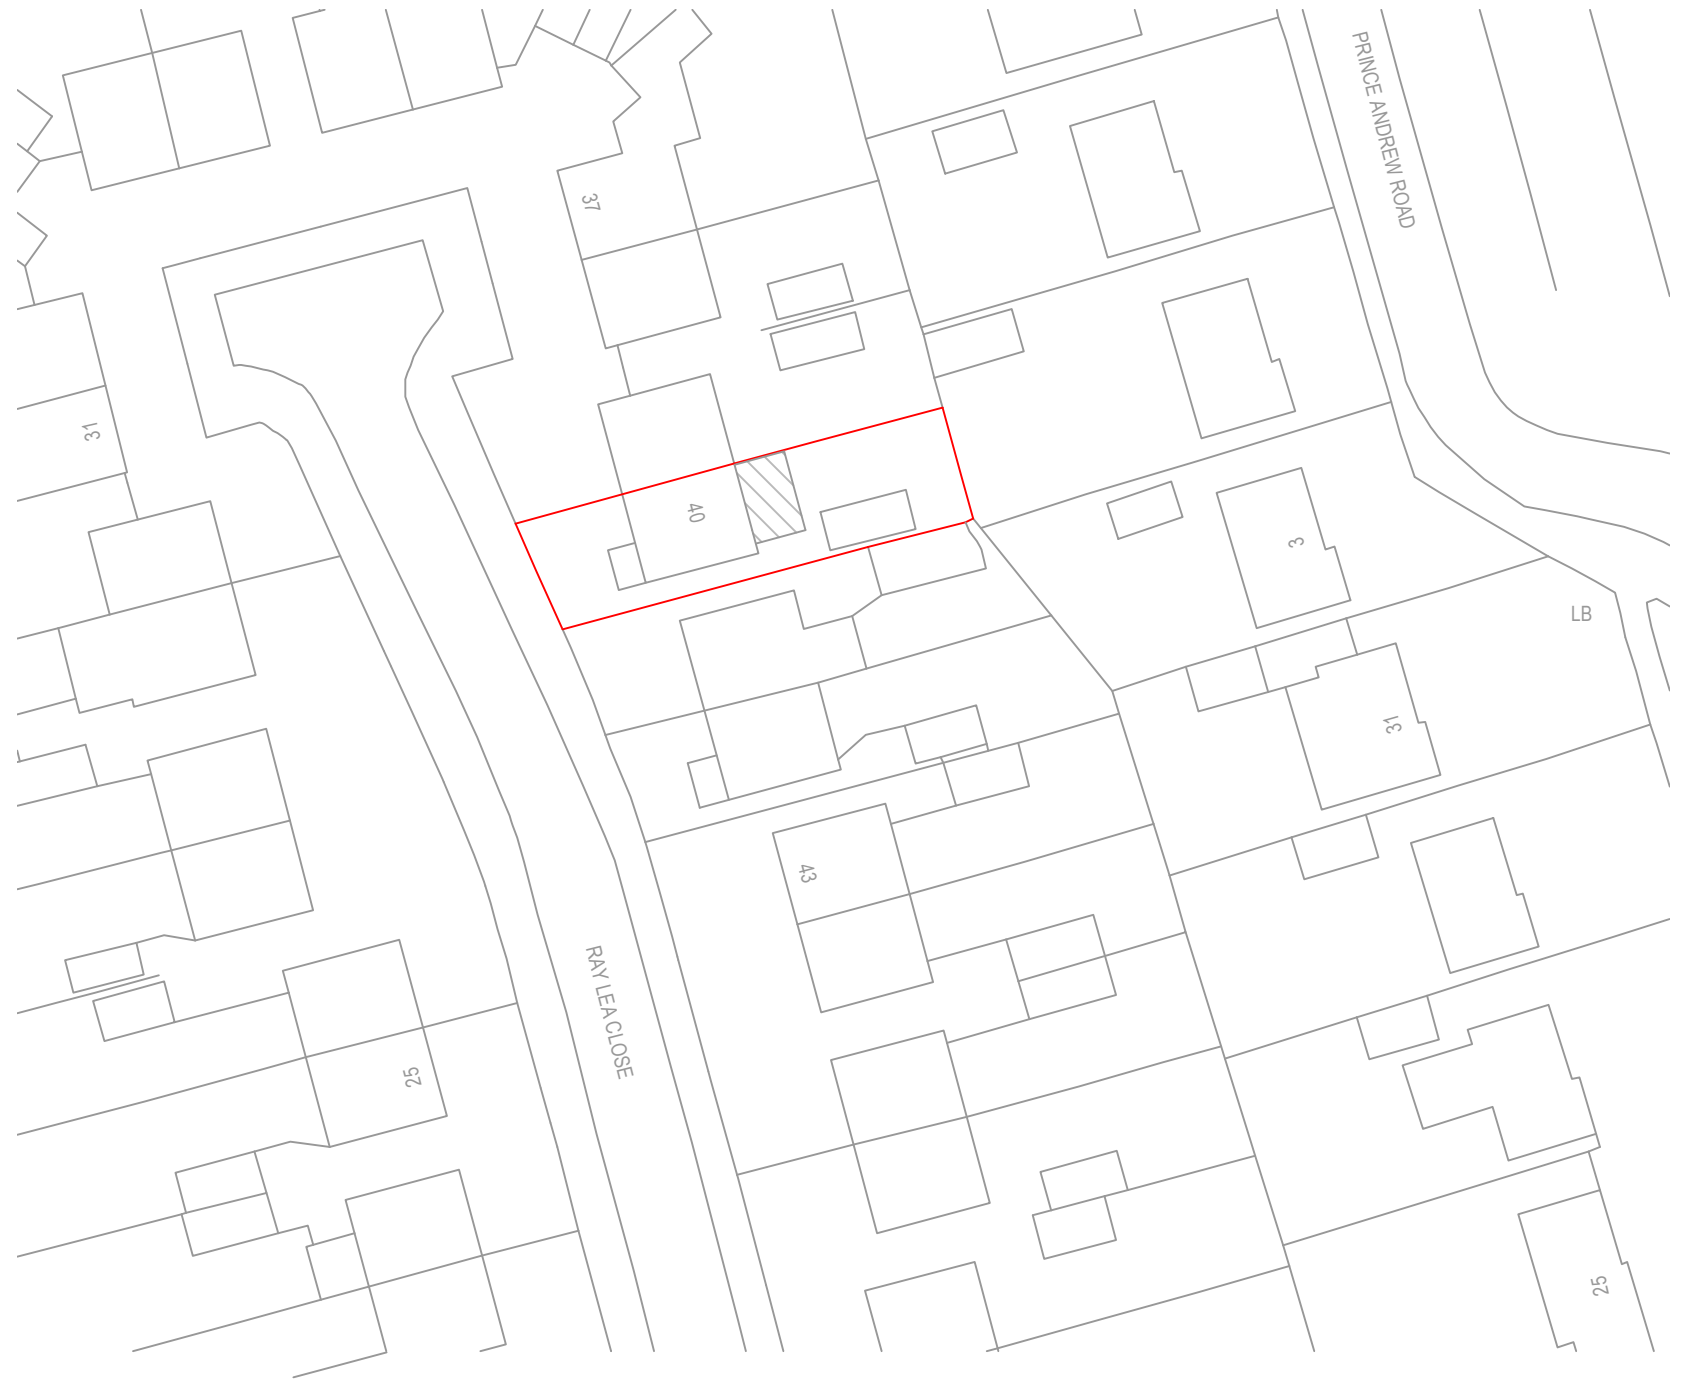

Martin Pugsley
MP Building Plans Ltd

1 Testwood Road

WINDSOR

SL4 5RL

telephone: 01753-868902

e-mail: martin@mpbuildingplans.co.uk

www.mpbuildingplans.co.uk

REVISION		

- NOTES
- ALL DIMENSIONS MUST BE CHECKED ON SITE FOR CONSTRUCTION PURPOSES BY THE CONTRACTOR
 - DO NOT SCALE FROM THIS DRAWING
 - ALL BUILDING REGULATION DRAWINGS MUST BE READ IN CONJUNCTION WITH THE ACCOMPANYING A4 BUILDING SPECIFICATION NOTES
 - NO PART OF THIS DRAWING MAY BE COPIED OR REPRODUCED WITHOUT WRITTEN CONSENT FROM MP BUILDING PLANS LTD ©
 - ALL WORKS ARE TO COMPLY WITH THE CURRENT BRITISH STANDARDS AND APPROVED DOCUMENTS REQUIREMENTS
 - DRAWING ERRORS AND OMISSIONS TO BE REPORTED TO THE PERSON RESPONSIBLE FOR PRODUCING THE DRAWING
 - ALL WORKS BEGUN PRIOR TO LOCAL AUTHORITY APPROVAL ARE CARRIED OUT AT THE HOMEOWNERS OWN RISK
 - NO ENCROACHMENT TO THE ADJACENT DWELLING BOUNDARY IS PERMITTED VIA FOUNDATION CONCRETE PROJECTION, SOFFIT AND FASCIA BOARDING OR ANY GUTTERING FIXTURES

Client name and address

MALCOLM & LYNN PALMER
40 RAY LEA CLOSE
MAIDENHEAD
BERKSHIRE
SL6 8QW

DRAWING REF:	BUILDING REGULATION APPLICATION SCHEME	
DRAWING TITLE AND SCALE:	SITE LOCATION PLAN 1:1250 @ A3 SITE BLOCK PLAN 1:500 @ A3	
SCALE BAR:	0 500 1000	
DRAWING NO:	21.40RLC.05	REVISION:
DATE:	FEBRUARY 2021	mp building plans ltd ©