



**079 4 Mill Road, Tarland - Alterations + Extension**

**Proposed - Plans**

**DeesideArchitectsStudio**

The Beeches  
Finzean  
Banchory  
Aberdeenshire

01330850465  
catrionatanner@btinternet.com  
www.deesidearchitectsstudio.co.uk

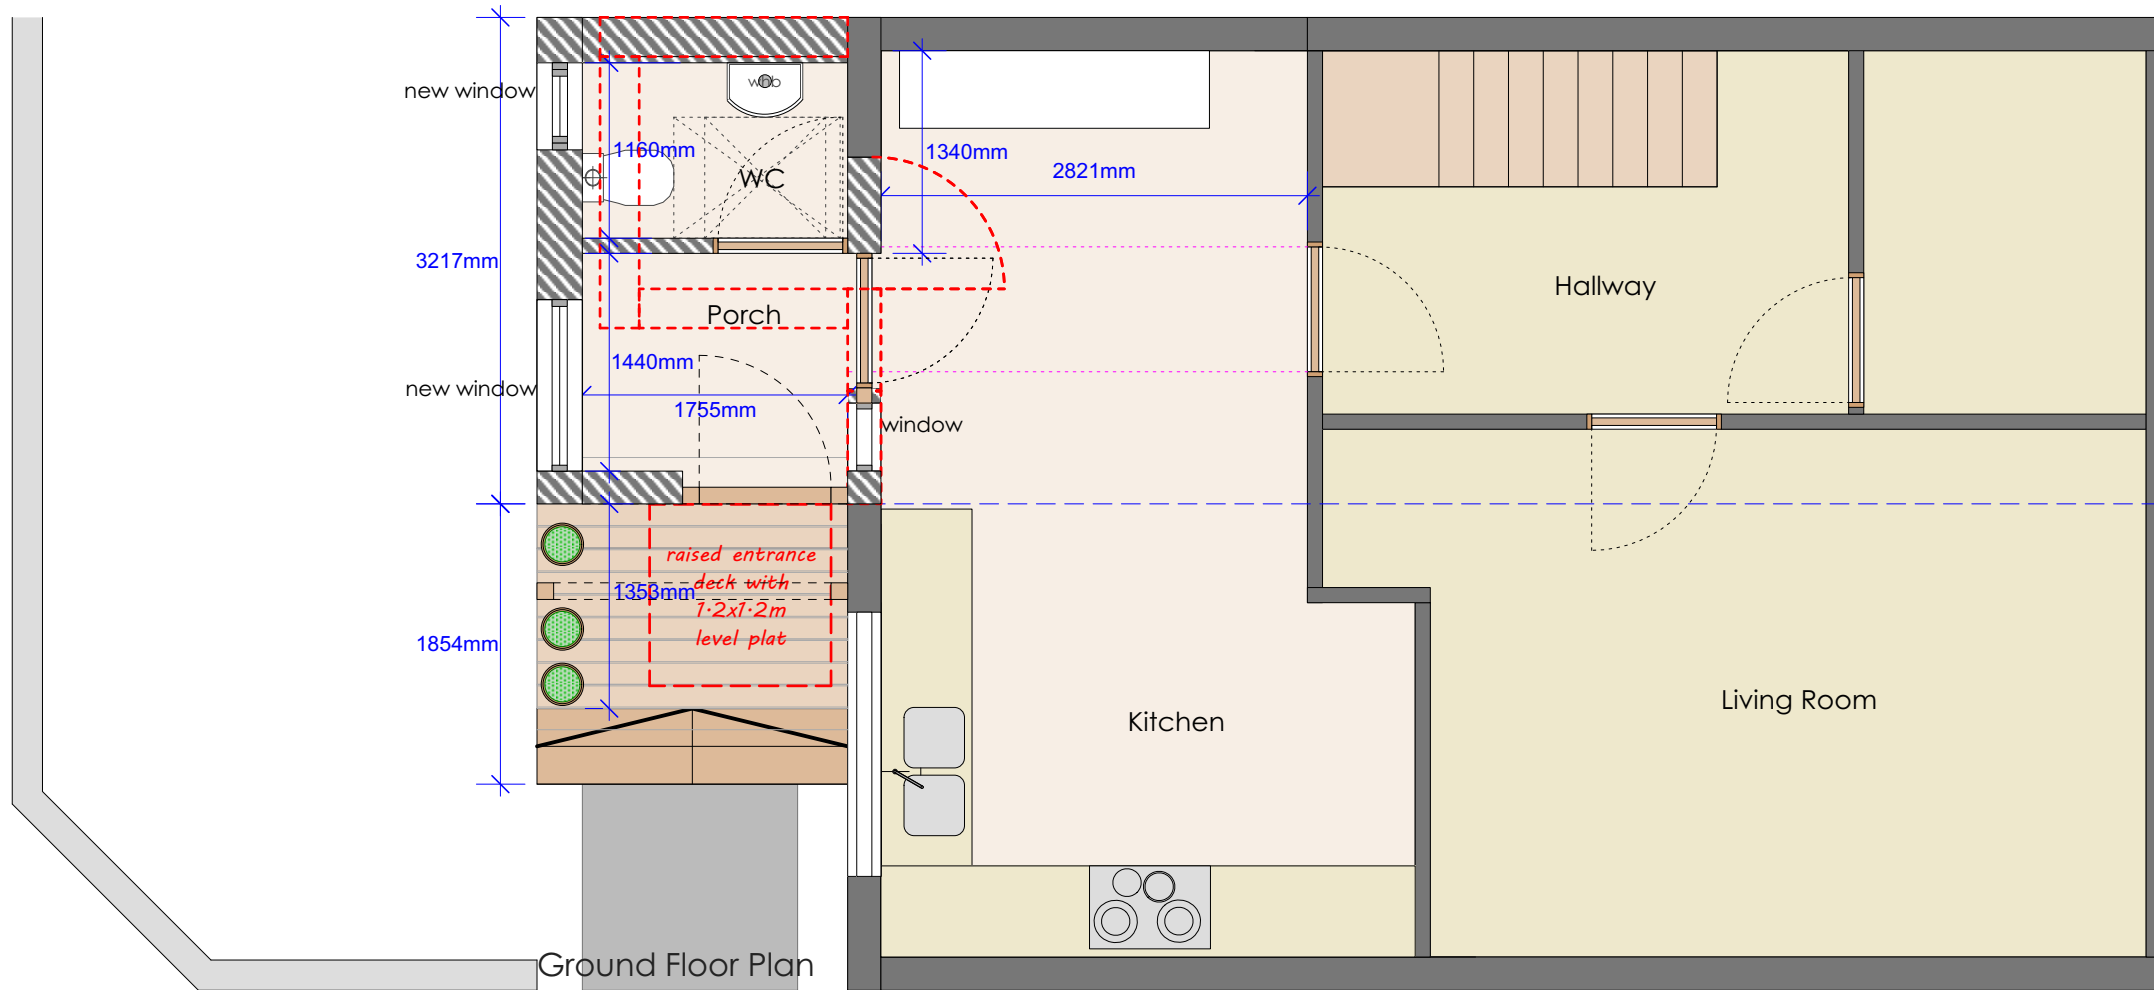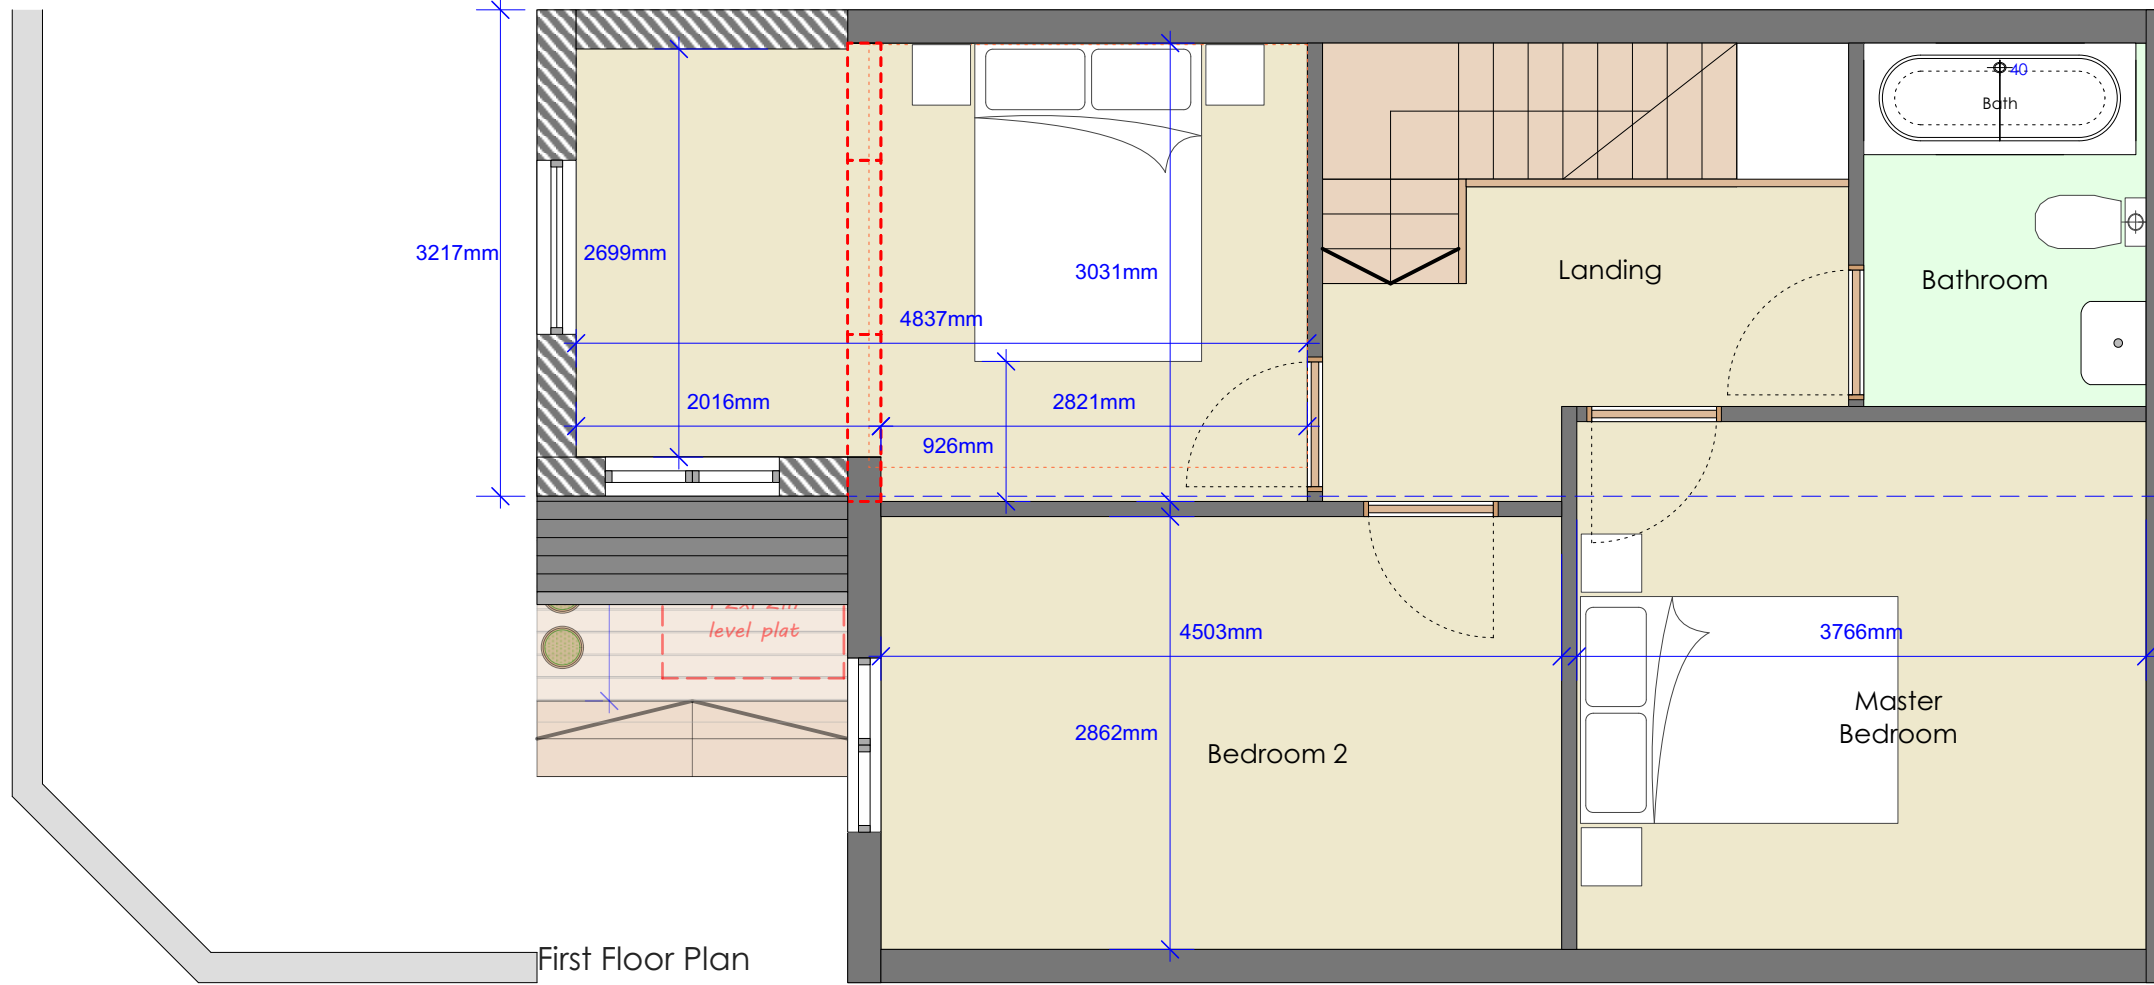

**Planning Application** 12/02/21  
REV AMENDMENT DD.MM.YY

Client Mr + Mrs D Rattery

Job 4 Mill Road  
Tarland  
Aberdeenshire  
AB34 4YF

Dwg **079/PA/06\_00**

Title **PROPOSED - Plans**

Scale 1:50 @ A3