



NOTES:

- No dimension to be scaled from drawings.
- All dimensions to be verified by the contractor before work is commenced.
- The Contract Administrator to be notified immediately of any discrepancies.
- All shop drawings to be approved by the Contract Administrator before work commences.
- All details to be in accordance with the relevant British Standard; manufacturer's recommendations & specification.
- This drawing is the property of Leandro Rotondi, architect (copyright reserved). This drawing is not to be copied, reproduced, retained or disclosed to any unauthorised person either wholly or in part without the specific consent in writing of Leandro Rotondi, architect.
- These drawings are approximate (pending a full laser survey).
- These drawings are not to be used for any legal, land registry or party wall matters.

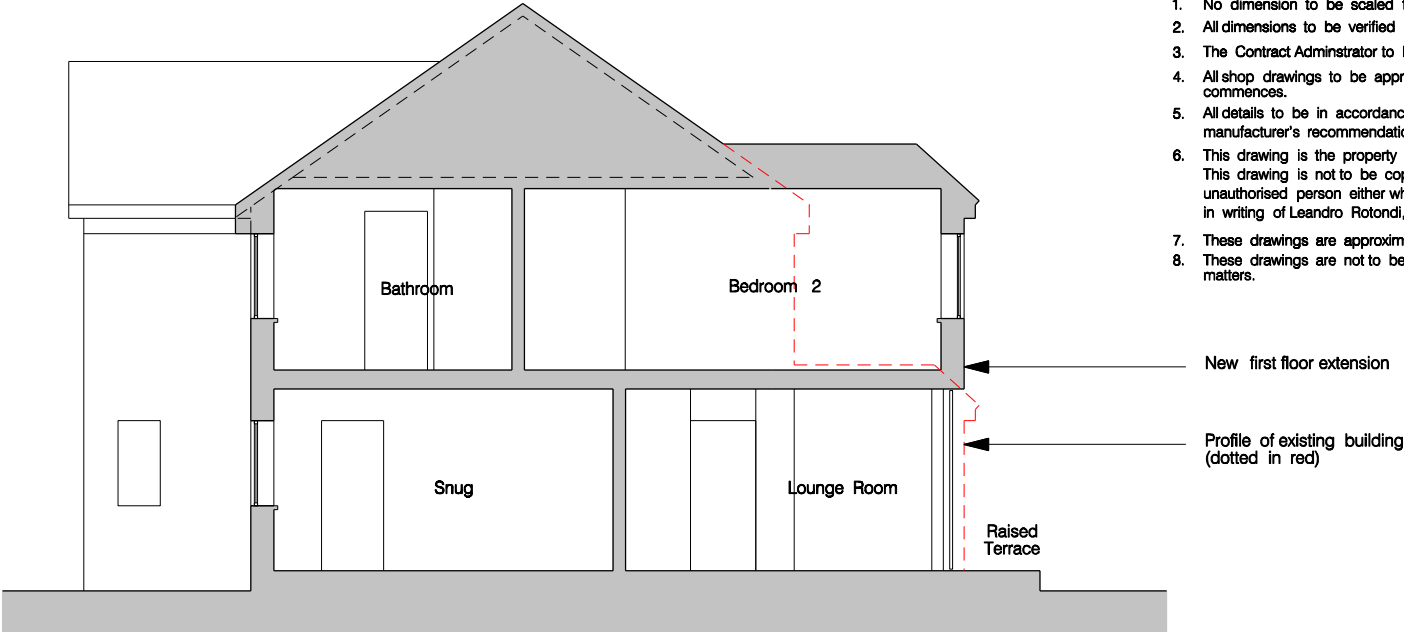


2 SECTION A-A: AS PROPOSED
005

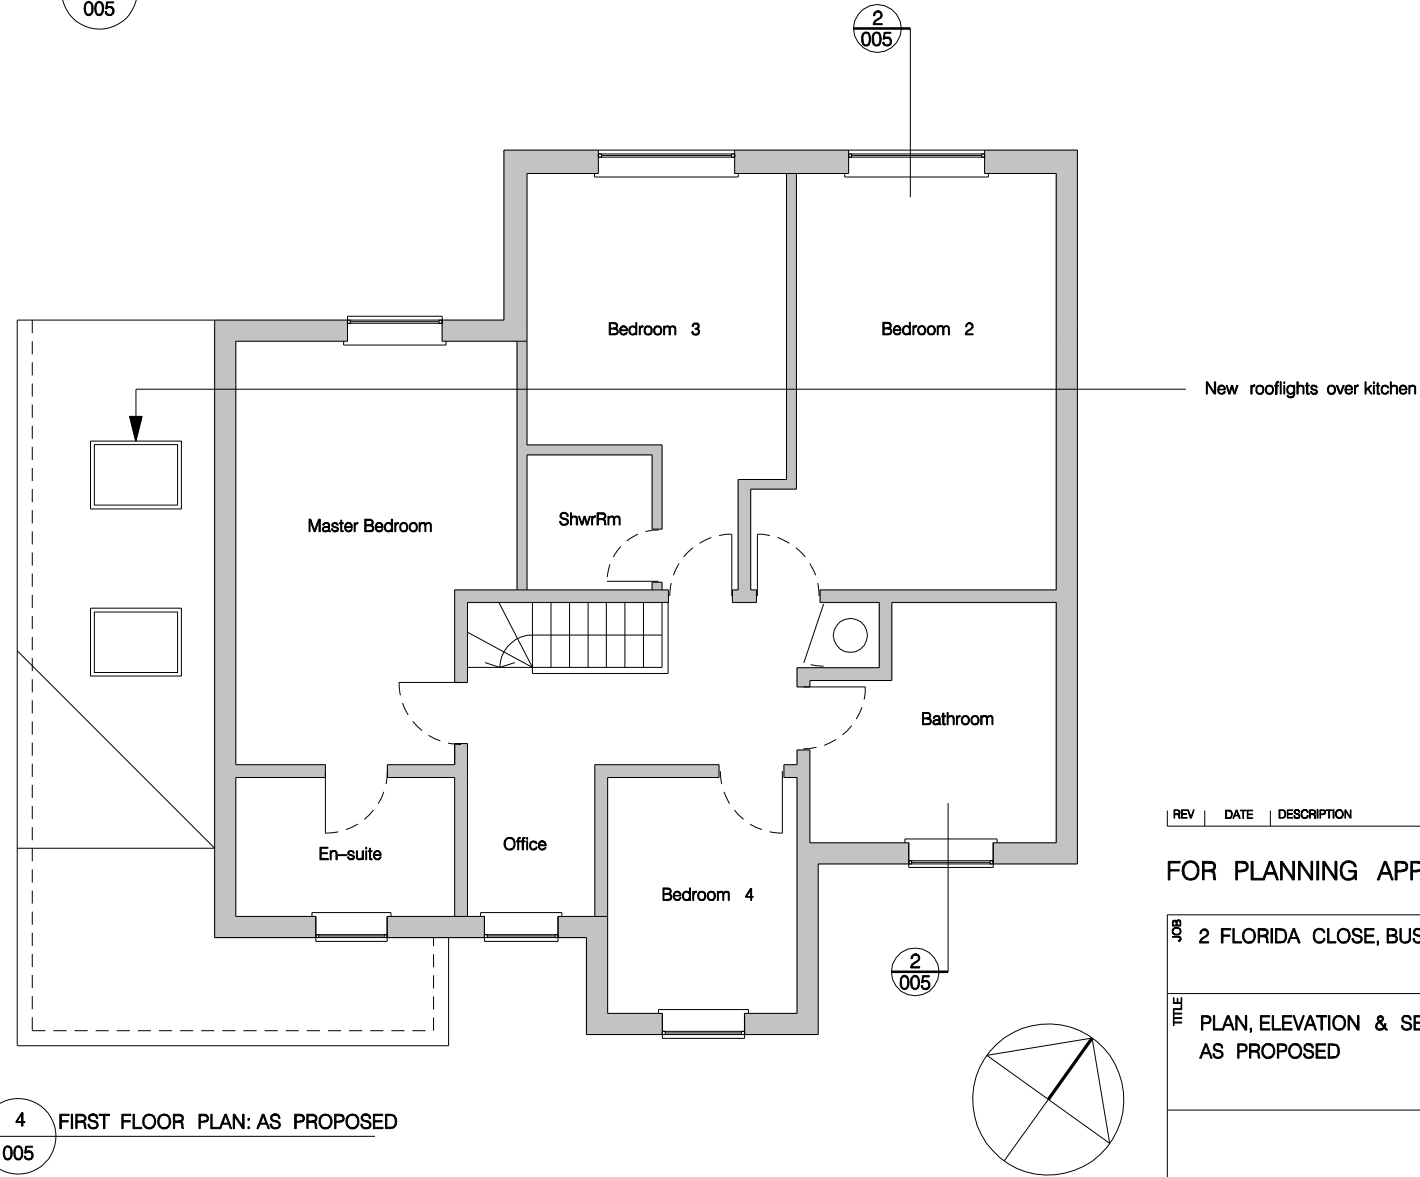

4 FIRST FLOOR PLAN: AS PROPOSED
005



1 REAR ELEVATION: AS PROPOSED
005

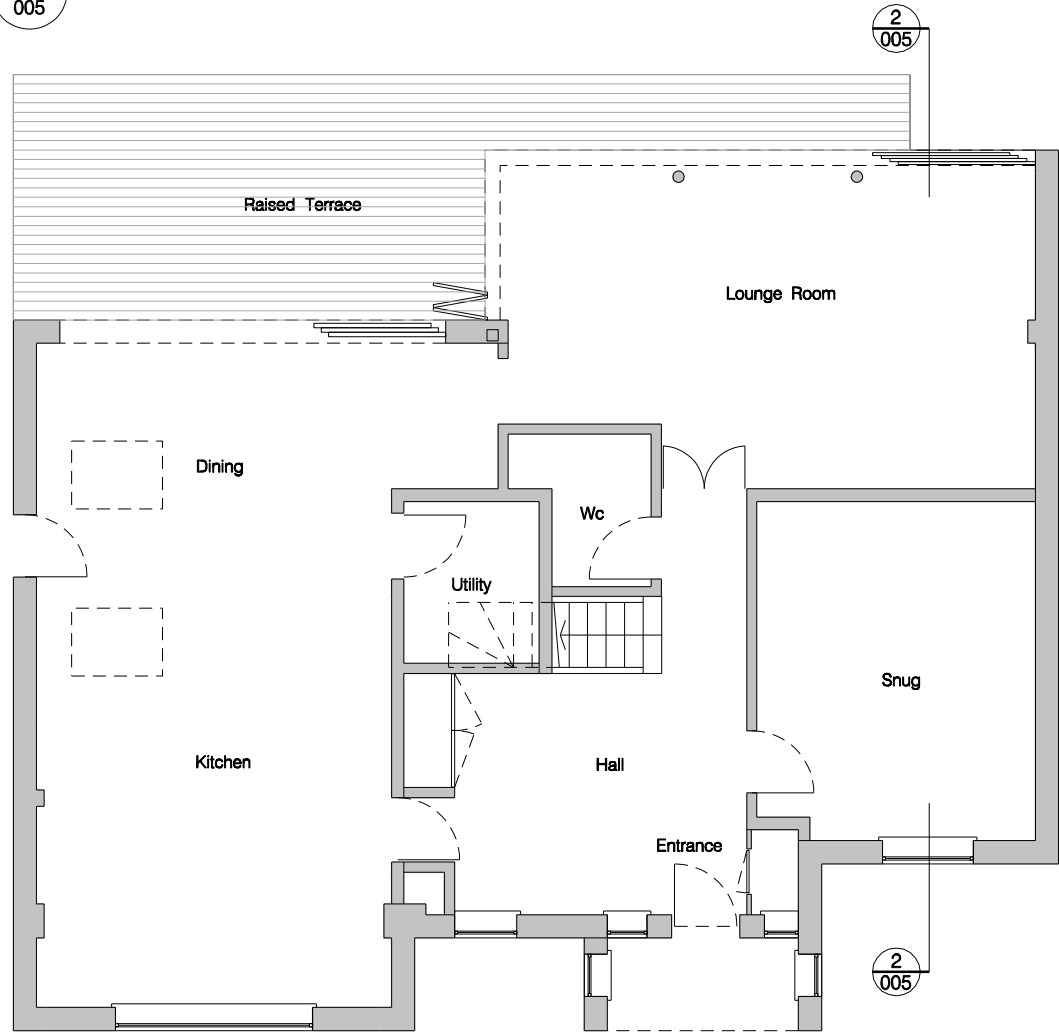

3 GROUND FLOOR PLAN: AS PROPOSED
005

