

**Ordnance Survey[®]
Master Map Data[®]**



This product contains data surveyed at one or more of the following scales: 1/1250, 1/2500 & 1/10000
The representation of a road, track or path is no evidence of a right of way. The alignment of tunnels is approximate
Heights are given in metres above Datum.

Produced Feb 2014 from Ordnance Survey digital data and incorporating surveyed revision available at this date

This Site map product does not contain all recorded map information.

This map is reproduced from Ordnance Survey material with the permission of Ordnance Survey on behalf of the Controller of Her Majesty's Stationery Office © Crown copyright. Unauthorised reproduction infringes Crown Copyright and may lead to prosecution or civil proceedings.

Plandescil Ltd licence no. AL100005917.

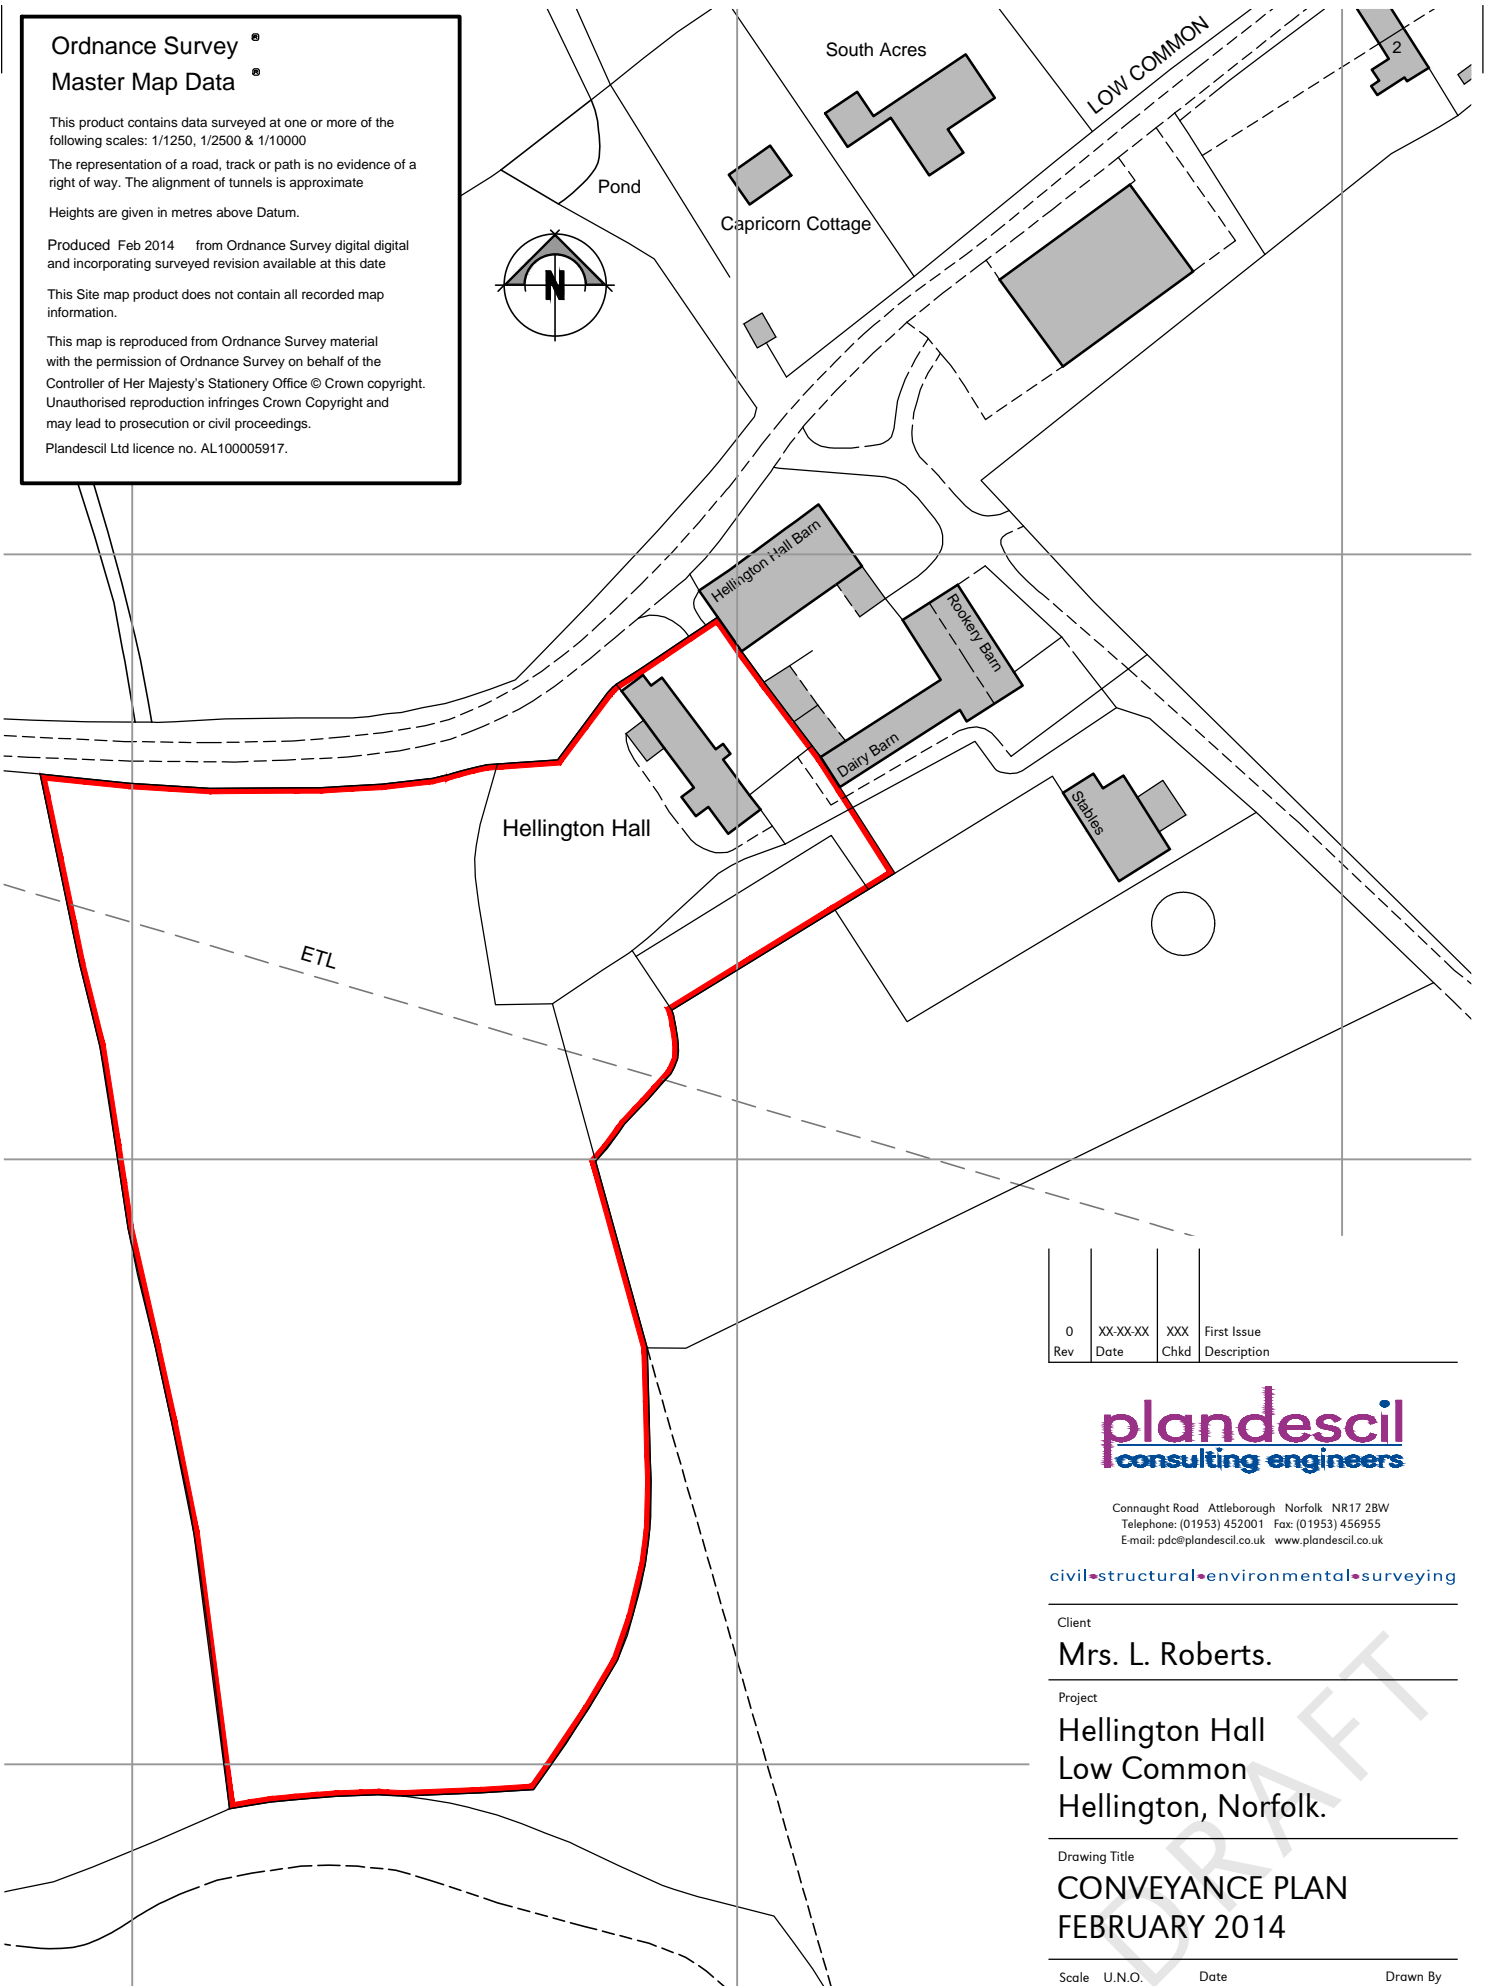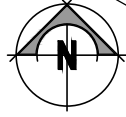

Rev	Date	Chkd	Description
0	XX-XX-XX	XXX	First Issue



Connaught Road Attleborough Norfolk NR17 2BW
Telephone: (01953) 452001 Fax: (01953) 456955
E-mail: pdc@plandescil.co.uk www.plandescil.co.uk

civil • structural • environmental • surveying

Client
Mrs. L. Roberts.

Project
**Hellington Hall
Low Common
Hellington, Norfolk.**

Drawing Title
**CONVEYANCE PLAN
FEBRUARY 2014**

Scale U.N.O. Date Drawn By
1:1250 (A4) 21.02.2014 CSJ

Drawing No. **18815/001** Rev **0**

This drawing and the works depicted thereon are the copyright of Plandescil Consulting Engineers Ltd. Unauthorised reproduction infringes copyright.

