
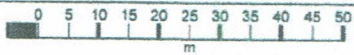


15 Whitehill Place

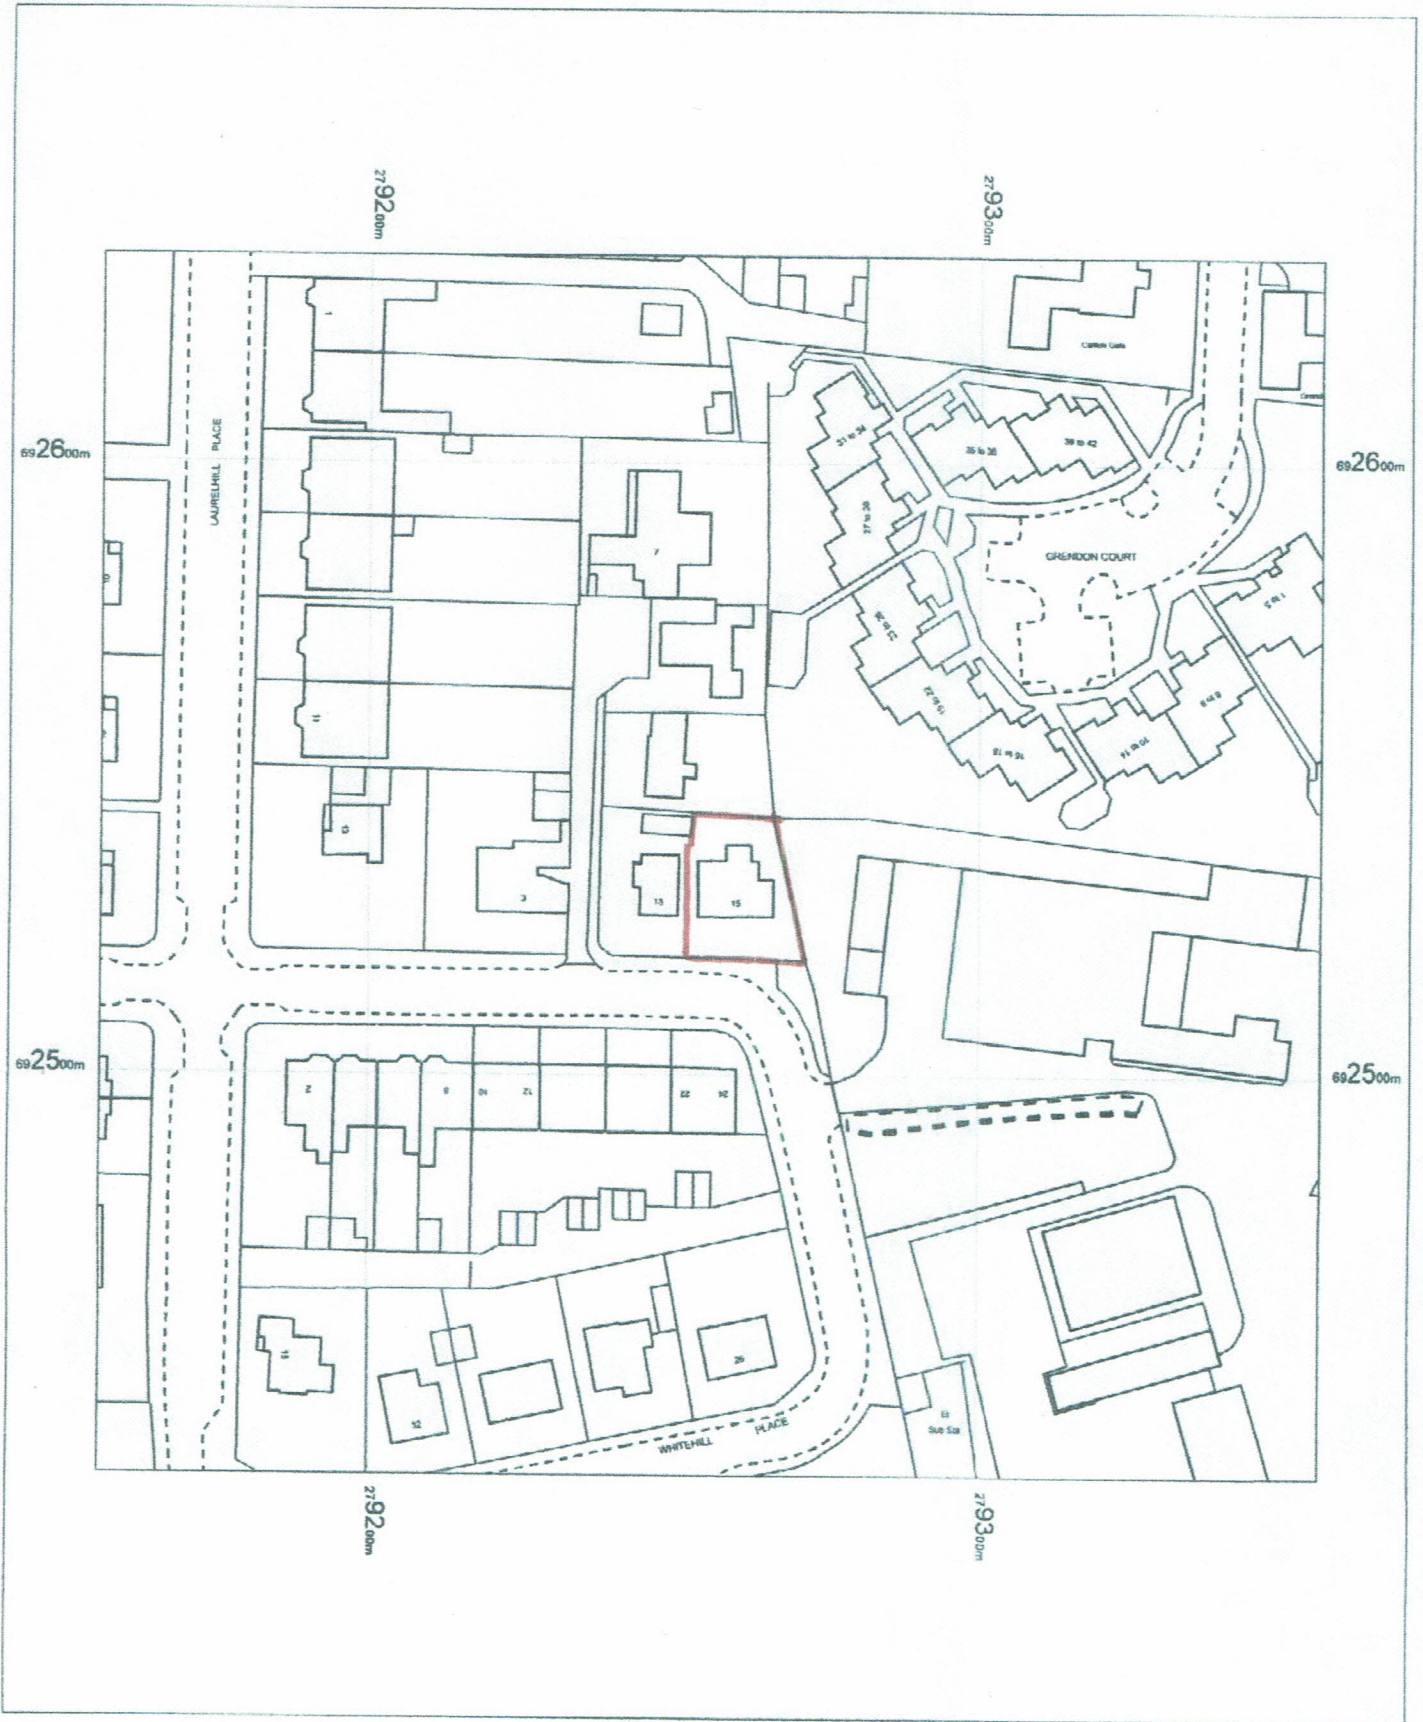

OS MasterMap 1250/2500/10000 scale
29 May 2015, ID: MNOW-00433374
mapsnow.co.uk

1:1250 scale print at A4, Centre: 279256 E, 692534 N

©Crown Copyright Ordnance Survey. Licence no.
100017780

