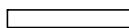
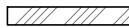
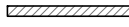


-  EXISTING ARCHITECTURE
-  NEW MASONRY CAVITY WALLS
-  NEW TIMBER FRAME PARTITONS

TRIM PRIVET HEDGE AT BOUNDARY AND CAREFULLY HAND DIG FOUNDATION TO AVOID DAMAGING ROOTS AS MUCH AS POSSIBLE. TIE BACK HEDGE WHILE FINISHING WALL RENDER; UNTIE WHEN FINISHED SO PLANTS BOUNCE BACK


HOUSE NO. 23

ARCHITECTURAL DESIGN:

**SCHEMA
STUDIO**

56 LEYSRING ROAD
LONDON
E11 3BX

THIS DRAWING IS PREPARED SOLELY FOR DESIGN AND PLANNING SUBMISSION PURPOSES. IT IS NOT INTENDED OR SUITABLE FOR EITHER BUILDING REGULATIONS NOR CONSTRUCTION PURPOSES AND SHOULD NOT BE USED FOR SUCH.

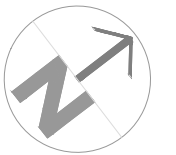

- | | | | |
|-------------|-------------------------------------|--------------|--------------------------|
| PRELIMINARY | <input type="checkbox"/> | INFORMATION | <input type="checkbox"/> |
| APPROVAL | <input type="checkbox"/> | CONSTRUCTION | <input type="checkbox"/> |
| TENDER | <input type="checkbox"/> | . | <input type="checkbox"/> |
| PLANNING | <input checked="" type="checkbox"/> | . | <input type="checkbox"/> |
| RECORD | <input type="checkbox"/> | . | <input type="checkbox"/> |

CLIENT:

21 WW LLP RESIDENCE

PROJECT ADDRESS:

**21 WALTON WAY
LONDON
W3 0AW**

DRAWN:

MVDH

CHECKED:

MVDH

REV	DESCRIPTION	DATE

DRAWING TITLE:

**PROPOSED
GROUND FLOOR
PLAN**

JOB CODE

2021.WH

DATE


20 JAN 2021

SCALE

1/50 (A3)

DRAWING NUMBER

A.9

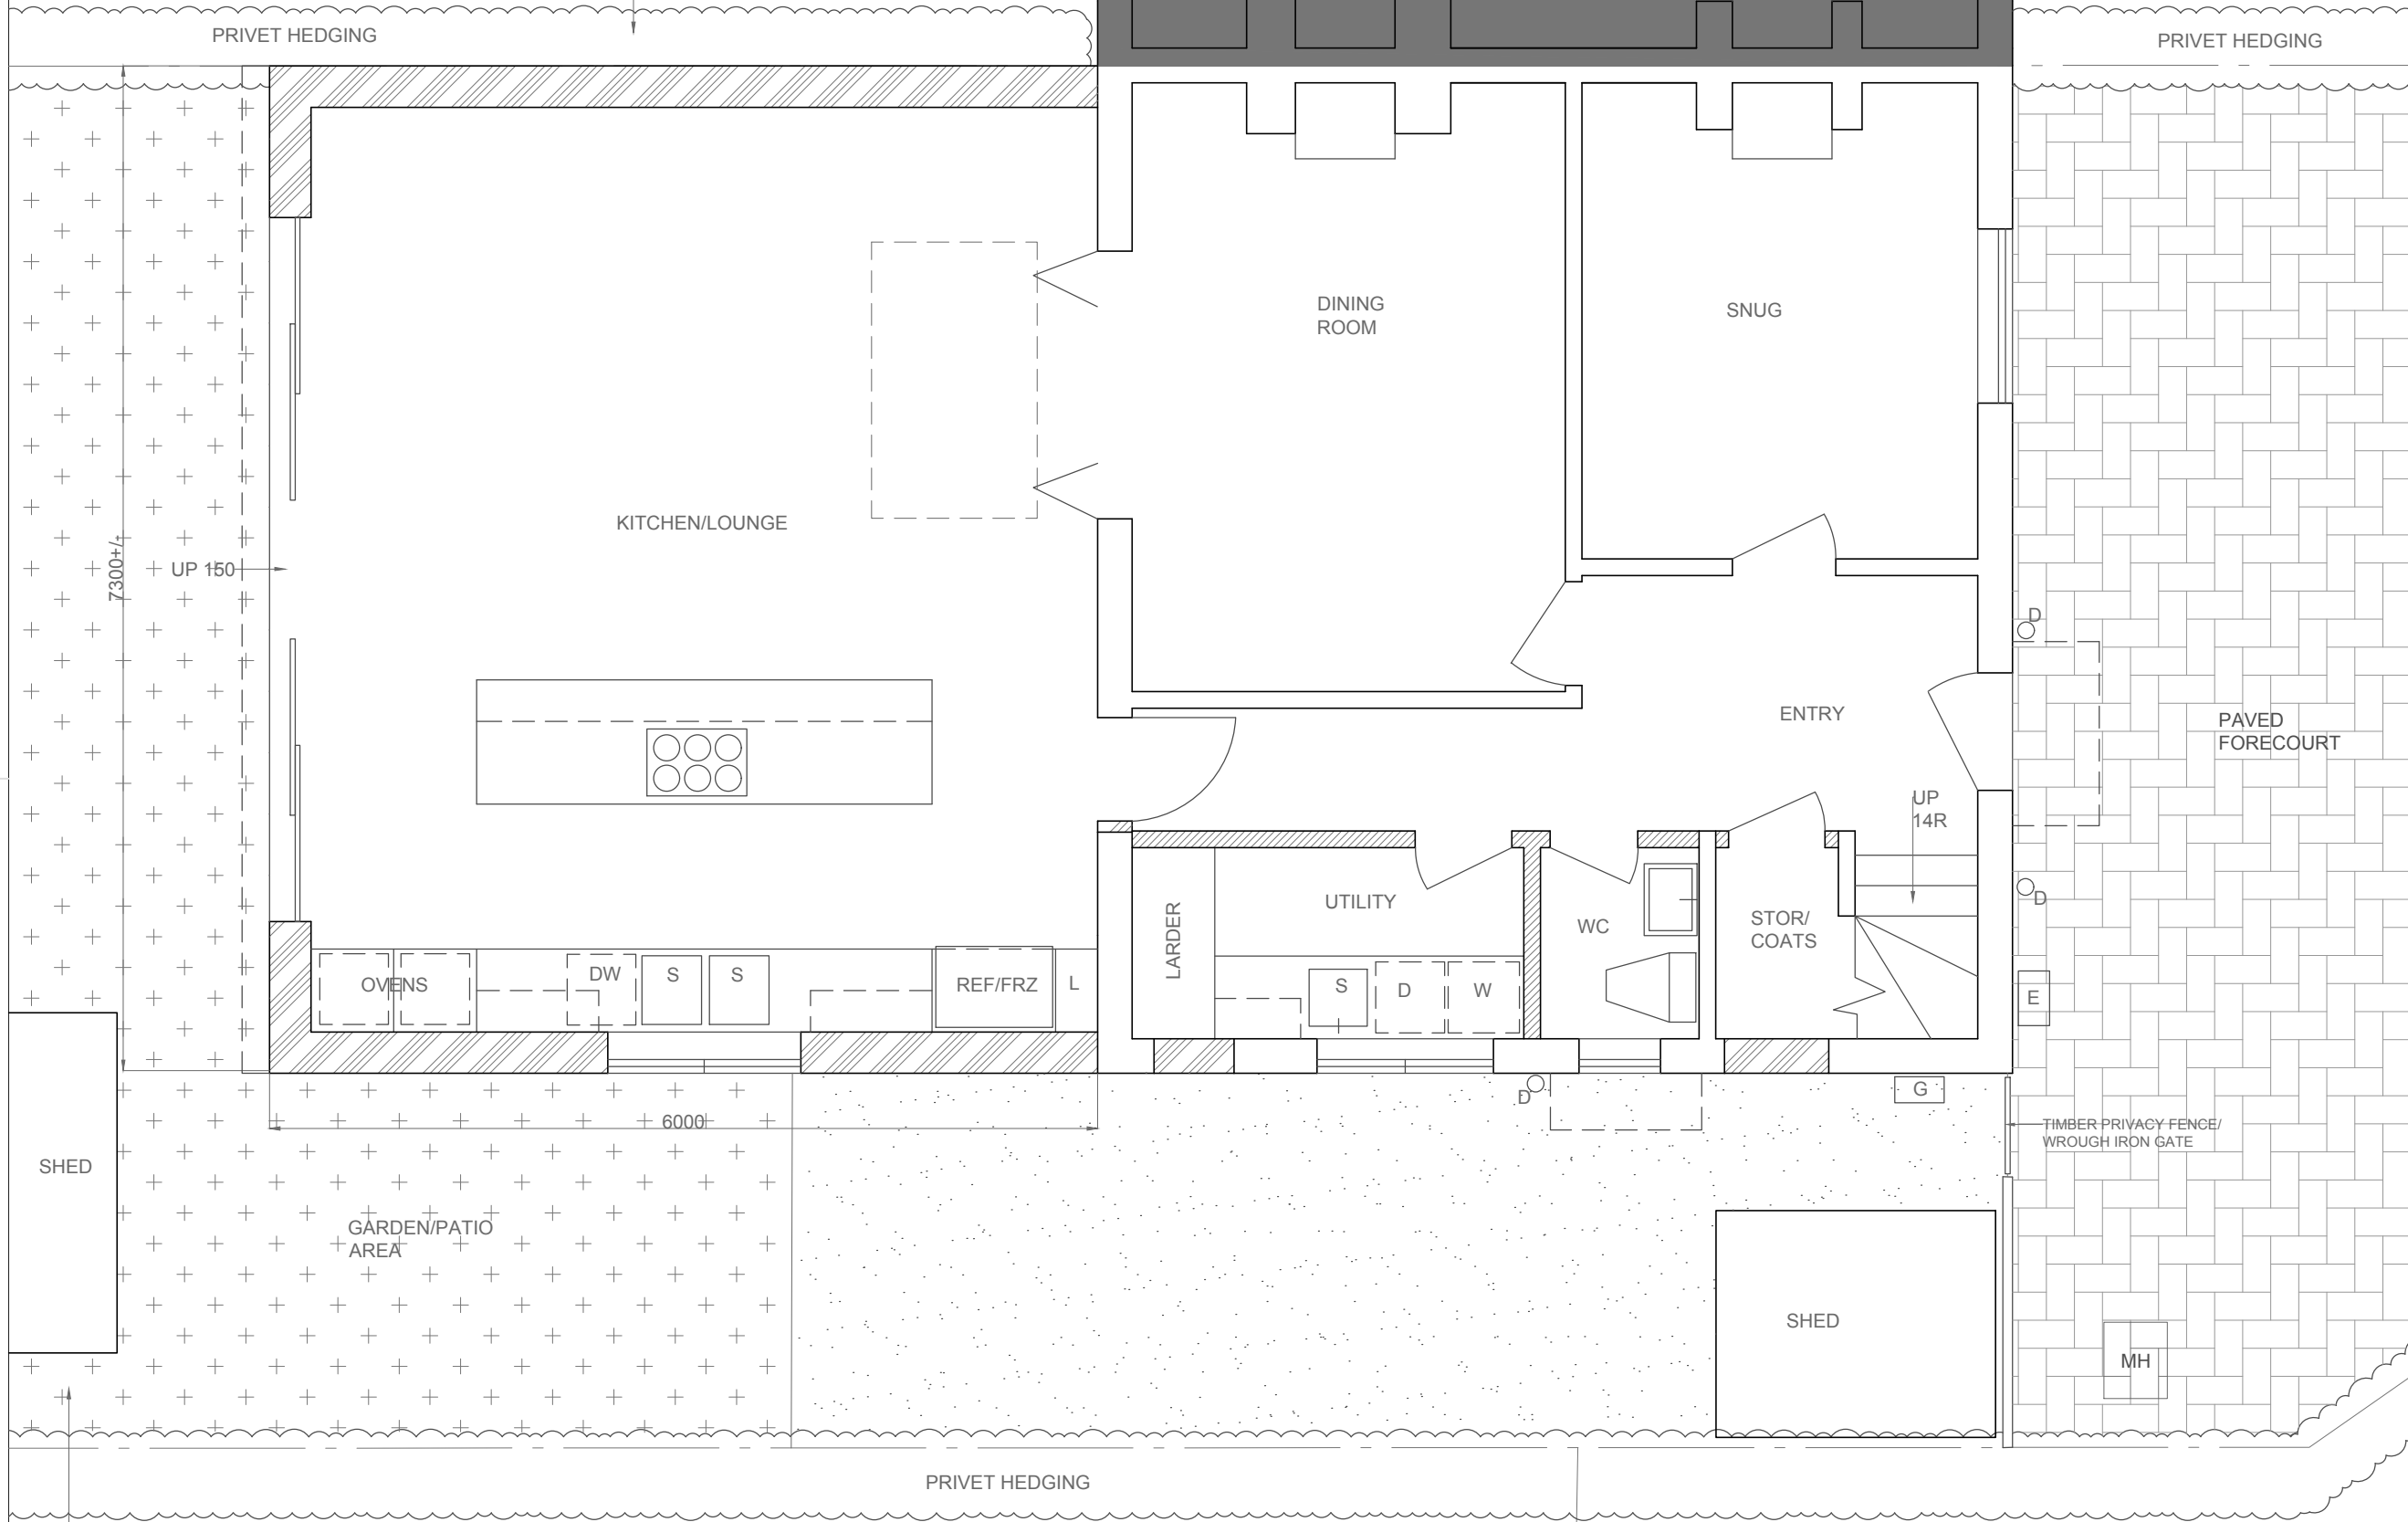

REMOVE SHED

ELECTRIC SUBSTATION PROPERTY

NO. 19 WALTON WAY

