

THIS DRAWING IS PREPARED SOLELY FOR DESIGN AND PLANNING SUBMISSION PURPOSES. IT IS NOT INTENDED OR SUITABLE FOR EITHER BUILDING REGULATIONS NOR CONSTRUCTION PURPOSES AND SHOULD NOT BE USED FOR SUCH.

PRELIMINARY	<input type="checkbox"/>	INFORMATION	<input type="checkbox"/>
APPROVAL	<input type="checkbox"/>	CONSTRUCTION	<input type="checkbox"/>
TENDER	<input type="checkbox"/>	*	<input type="checkbox"/>
PLANNING	<input checked="" type="checkbox"/>	*	<input type="checkbox"/>
RECORD	<input type="checkbox"/>	*	<input type="checkbox"/>

CLIENT:

21 WW LLP RESIDENCE

PROJECT ADDRESS:

**21 WALTON WAY
LONDON
W3 0AW**


DRAWN:	CHECKED:
MVDH	MVDH

REV	DESCRIPTION	DATE

DRAWING TITLE:

**EXISTING
REAR
ELEVATION**

JOB CODE	DRAWING NUMBER
2021.WH	A.7
DATE	
10 FEB 2021	
SCALE	
1/50 (A3)	

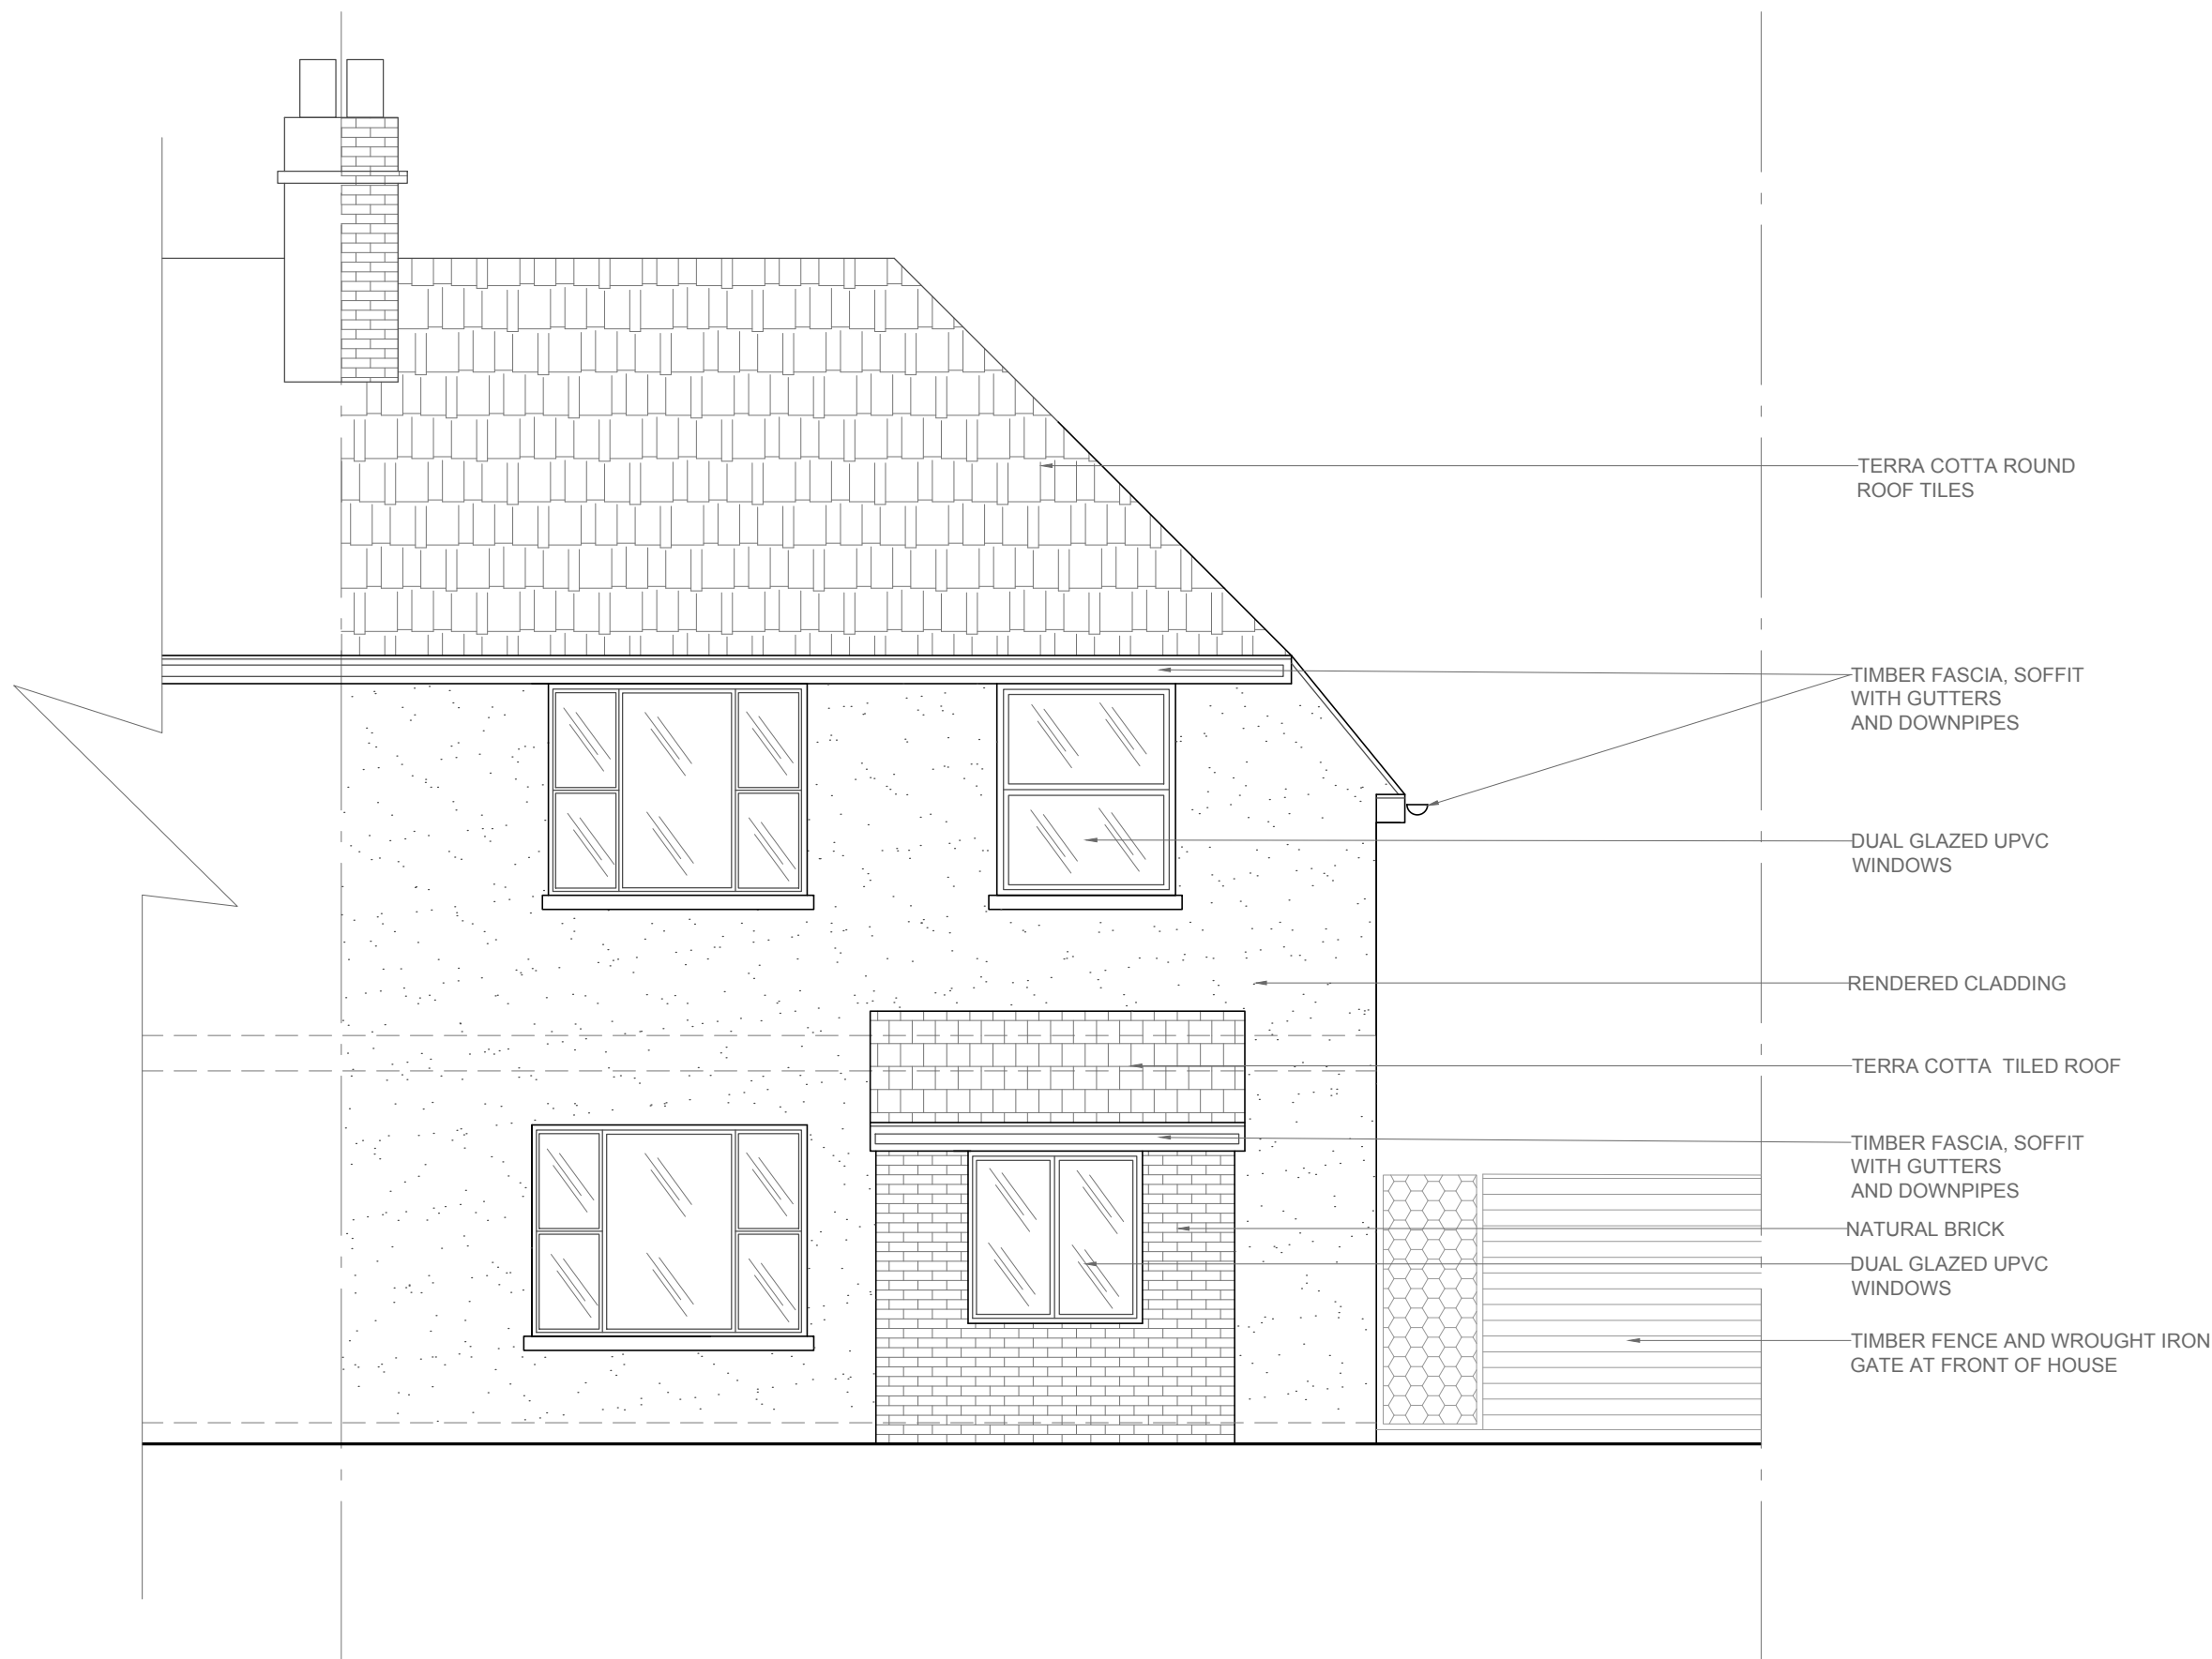

TERRA COTTA ROUND
ROOF TILES

TIMBER FASCIA, SOFFIT
WITH GUTTERS
AND DOWNPIPES

DUAL GLAZED UPVC
WINDOWS

RENDERED CLADDING

TERRA COTTA TILED ROOF

TIMBER FASCIA, SOFFIT
WITH GUTTERS
AND DOWNPIPES

NATURAL BRICK

DUAL GLAZED UPVC
WINDOWS

TIMBER FENCE AND WROUGHT IRON
GATE AT FRONT OF HOUSE

