



NOTES:


1. If this drawing has been received electronically it is the recipient's responsibility to print the document to the correct scale.
2. All dimensions are in millimetres unless stated otherwise. It is recommended that information is not scaled off this drawing.
3. This drawing should be read in conjunction with all other relevant drawings and specifications.

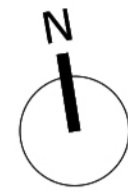


Note:  
 For all materials and further elevation treatment refer to Proposed Elevations Drawing: GCB-BED-Z1-EL-DR-A-1111  
 All levels in AOD (Above Ordnance Datum)

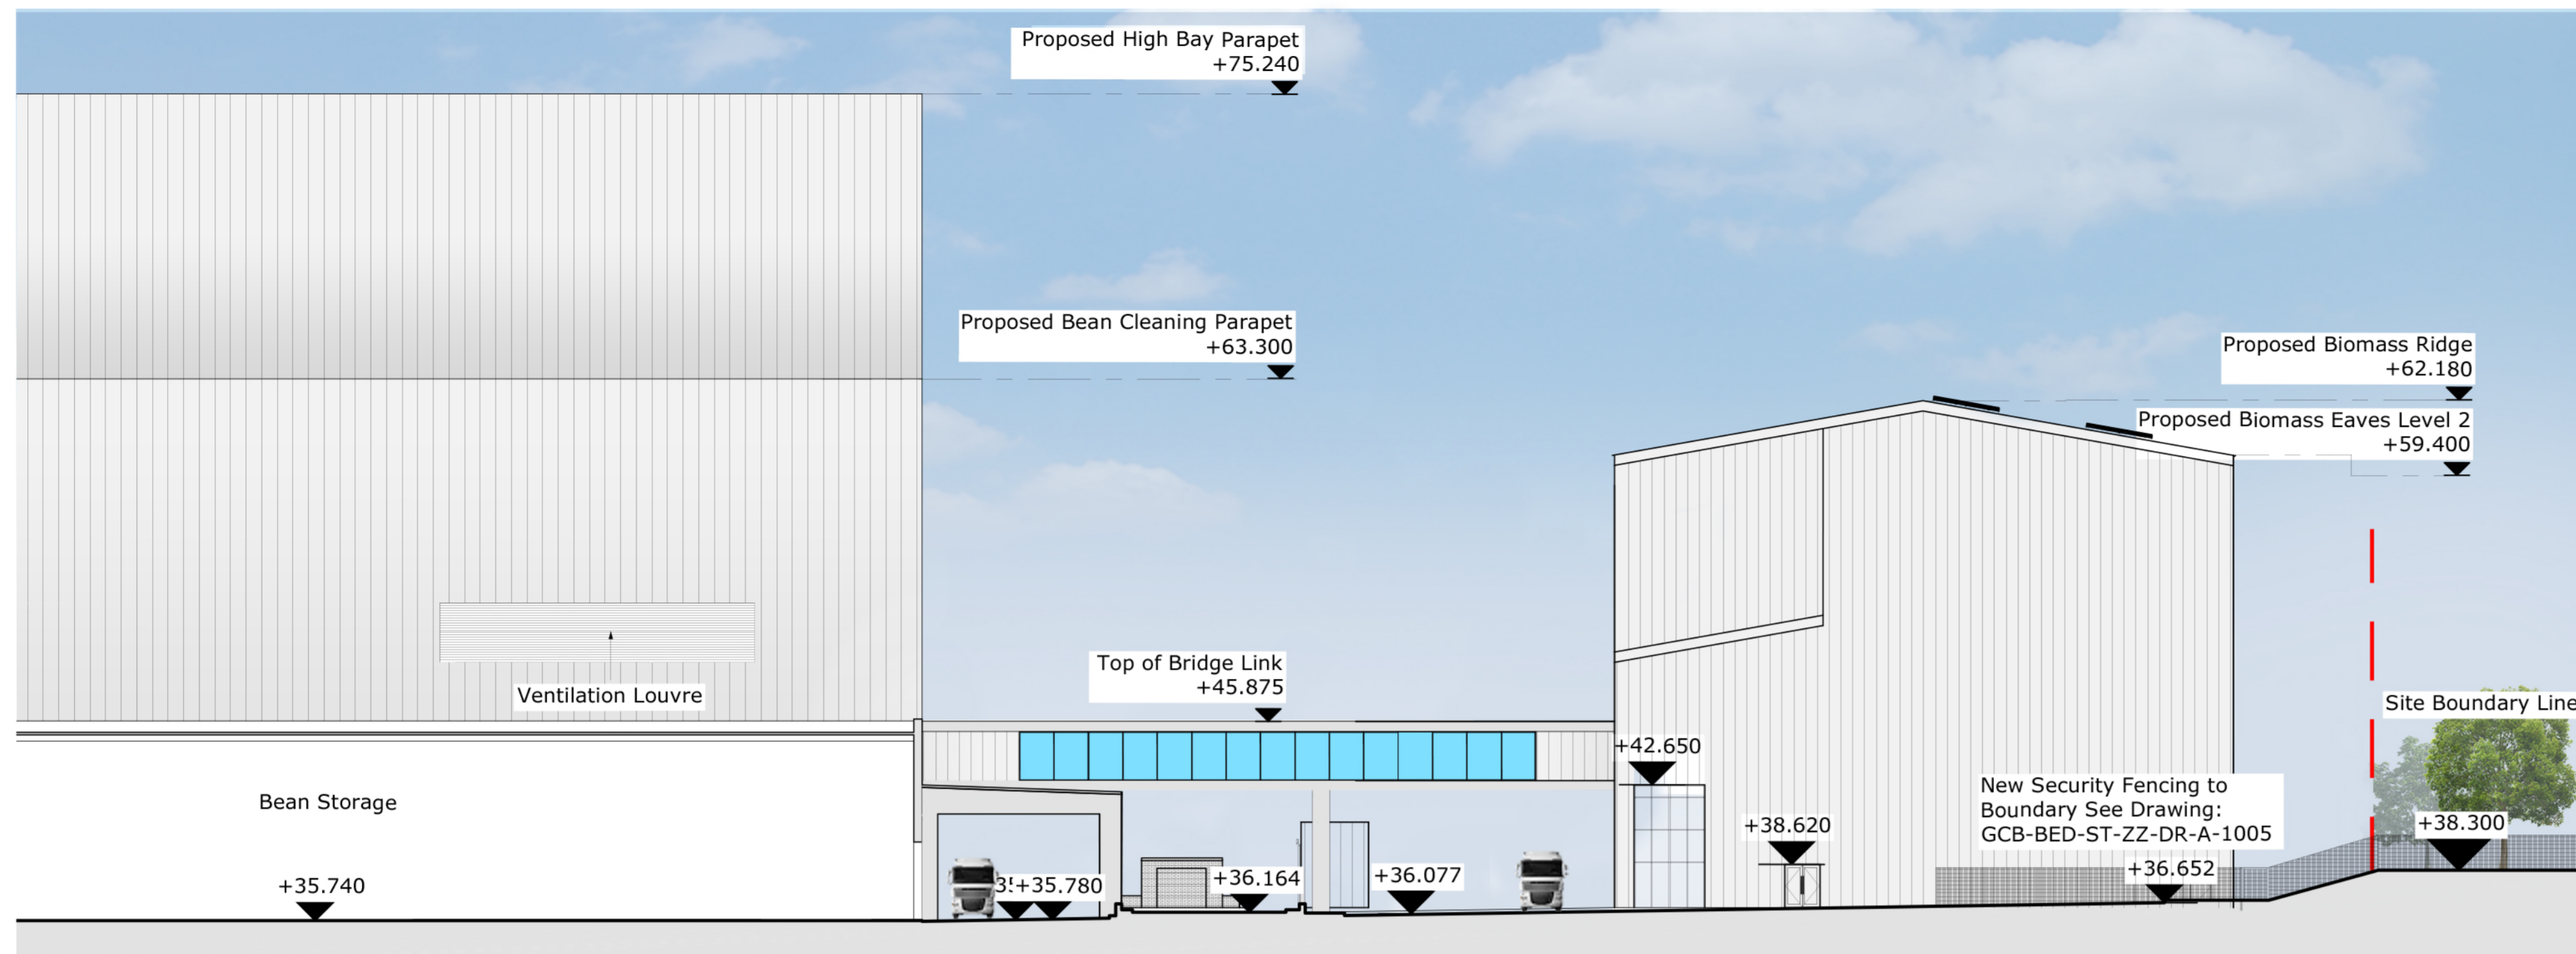


Proposed Site Section A-A  
 (Scale 1:250)

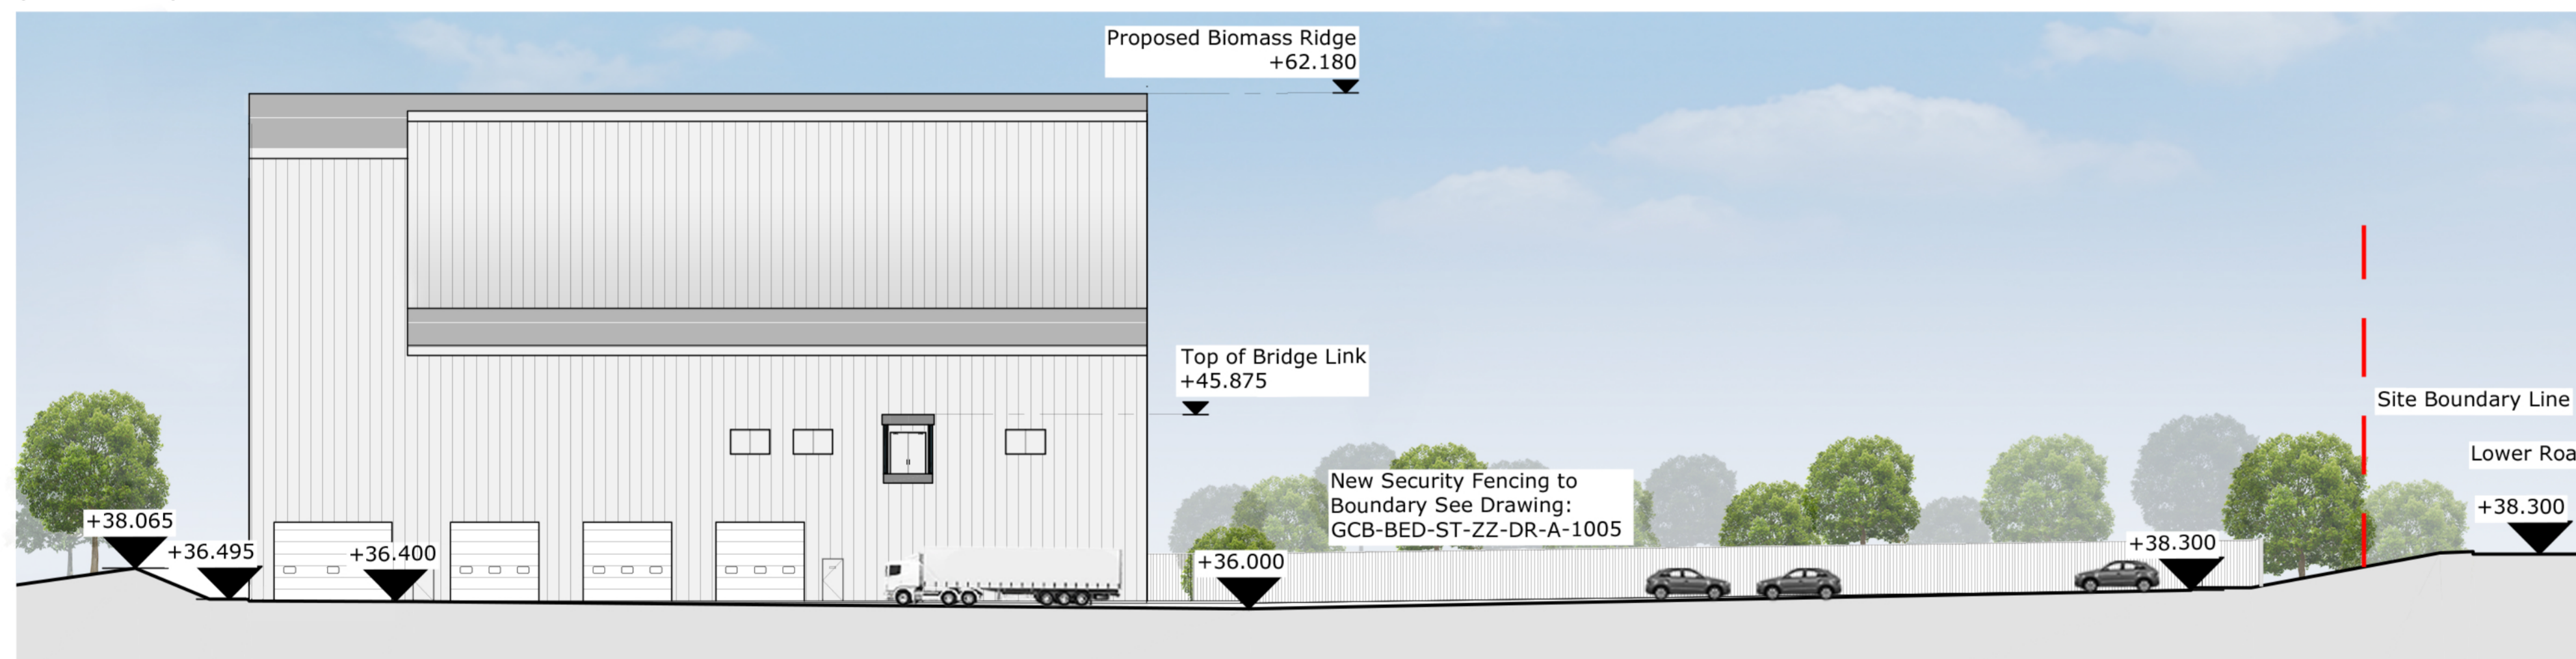

Proposed Site Section B-B  
 (Scale 1:250)

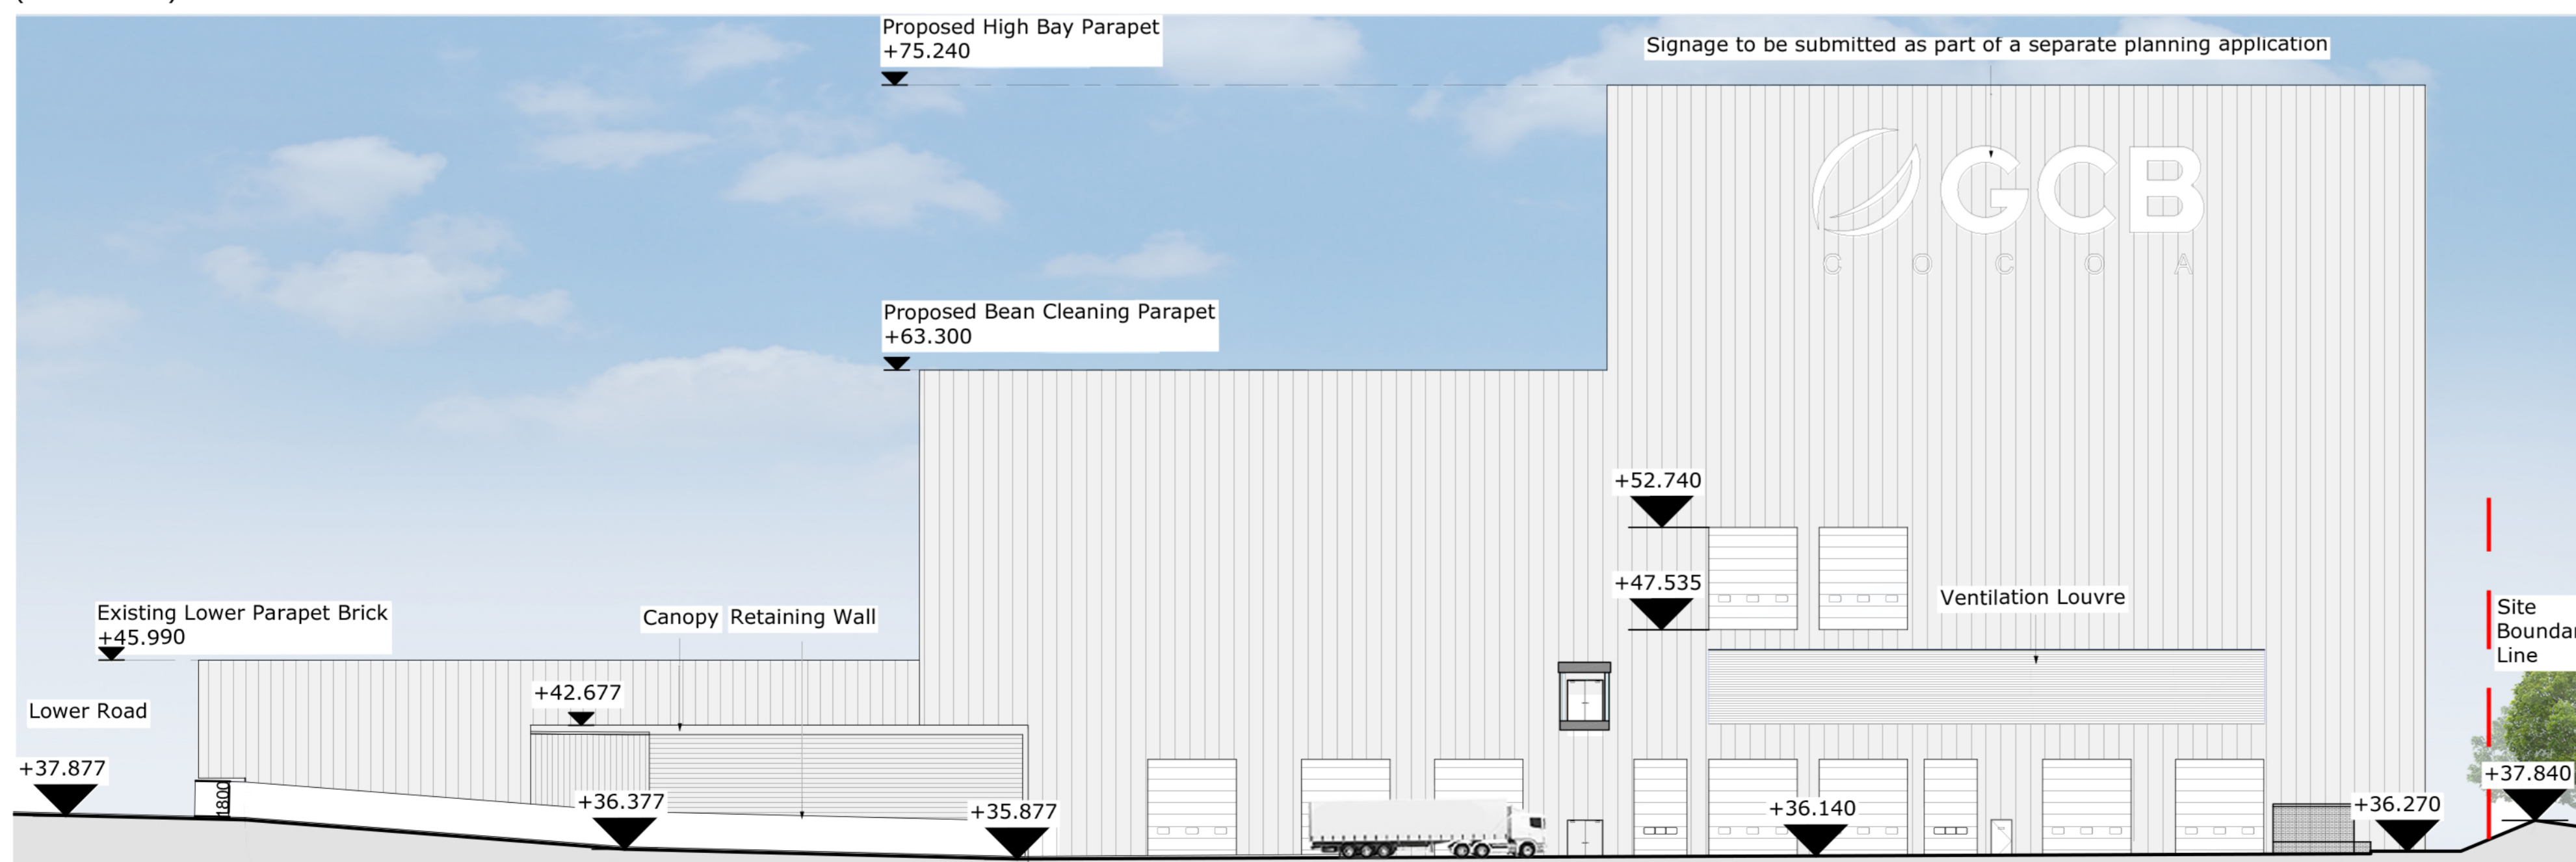

Proposed Site Section C-C  
 (Scale 1:250)

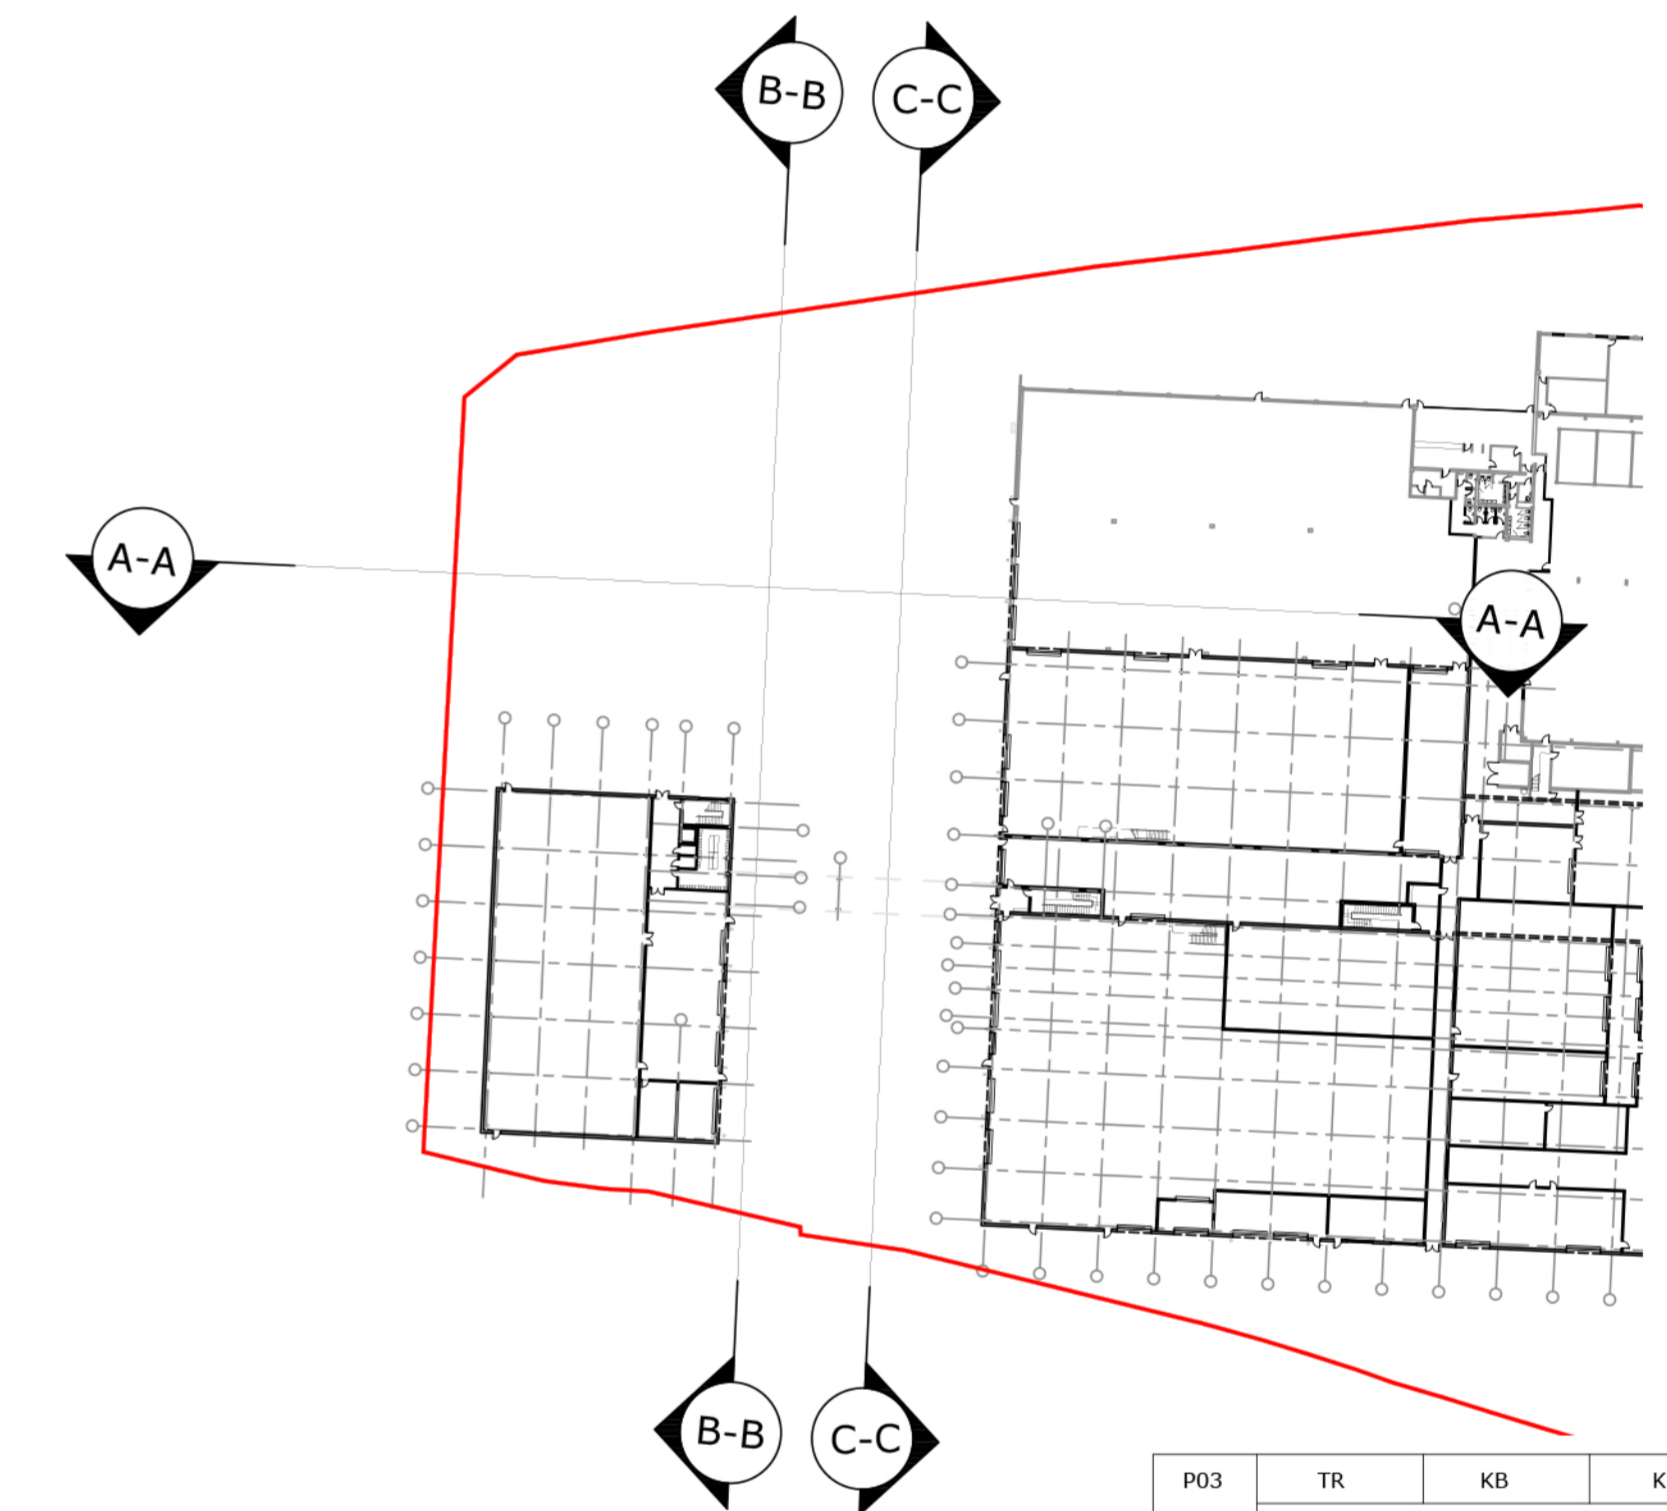

Key Plan  
 (Scale 1:1000)

P03	TR	KB	KB	18/01/21
Minor amendments for planning application				
P02	TR	KB	KB	08/01/21
Drawing updated to suit client comments				
P01	TR	KB	KB	14/12/20
Planning Issue				

Rev	Drawn By:	Checked By:	Approved By:	Date:
Amendments				

Project: GCB Cocoa Facility

Title: Proposed Site Sections

Drawing Number: 1004

Project code:	Originator Code:	Zone:	Level:	Type:	Scale:	Number:
GCB	BED	ST	SE	DR	A	1004

Rev Description: Preliminary Status Code: S1 Model Ref: N/A Rev No: P03

Scale: 1:250 Sheet: A0 Discipline: Architectural BED Project Number: NWK 200063

Client:

