
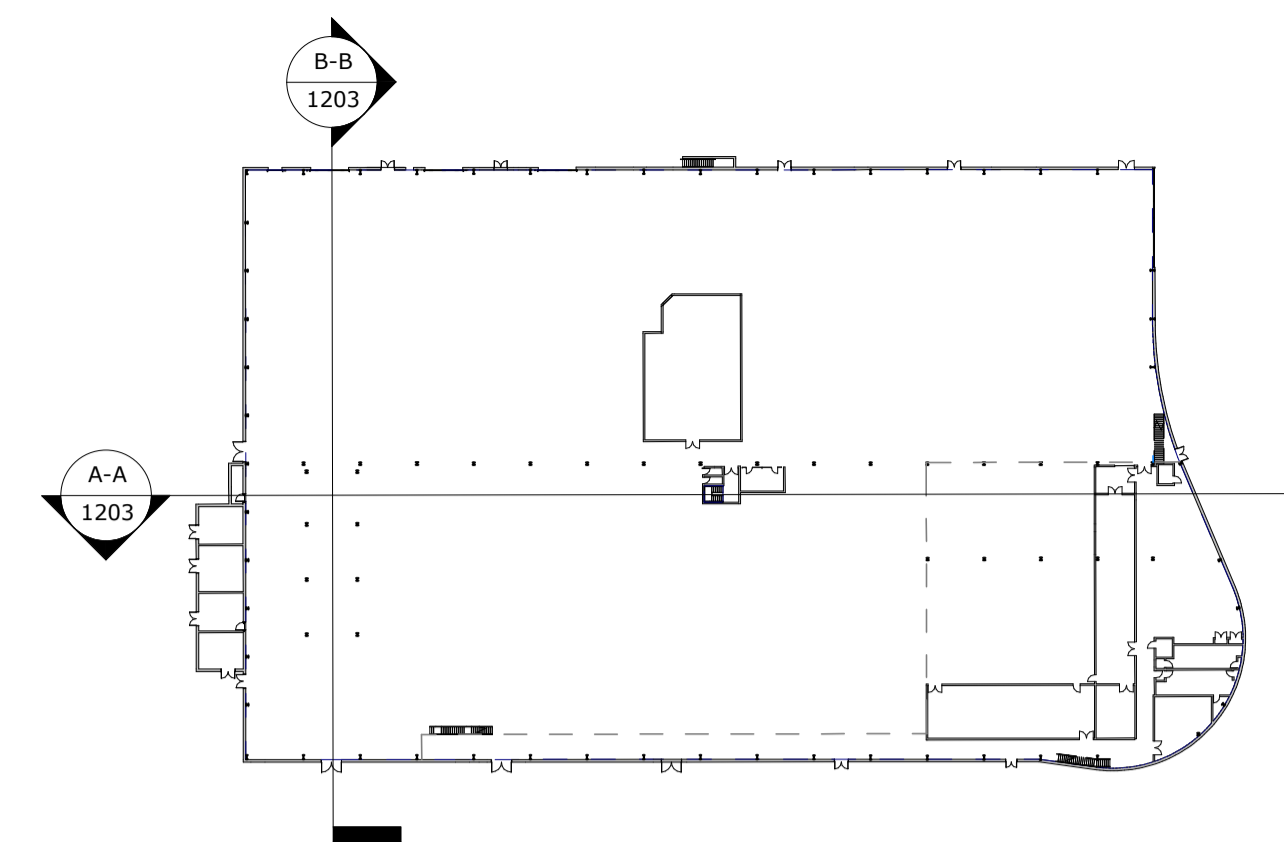


NOTES:


1. If this drawing has been received electronically it is the recipients responsibility to print the document to the correct scale.
2. All dimensions are in millimetres unless stated otherwise. It is recommended that information is not scaled off this drawing.
3. This drawing should be read in conjunction with all other relevant drawings and specifications.

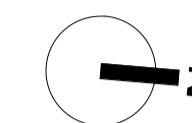


**Key Plan**  
1 : 1000

Key:

- 1 Existing Silver Horizontal Trapezoidal Cladding
- 2 Existing Grey Personnel Door
- 3 Existing Grey Curtain Walling / Windows

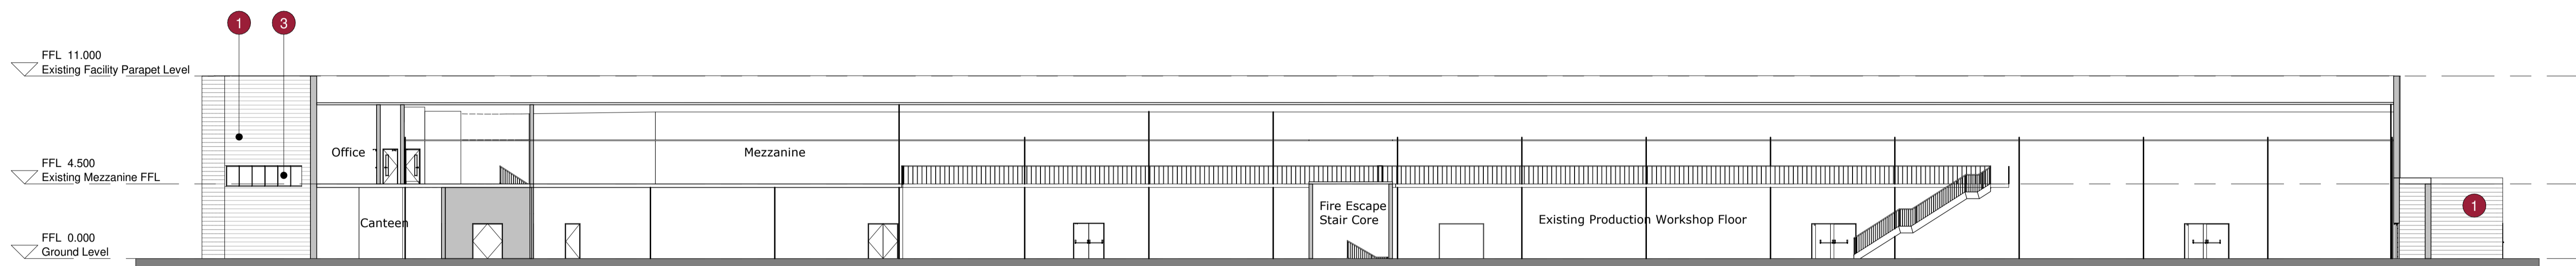

**Section A-A**  
1 : 200

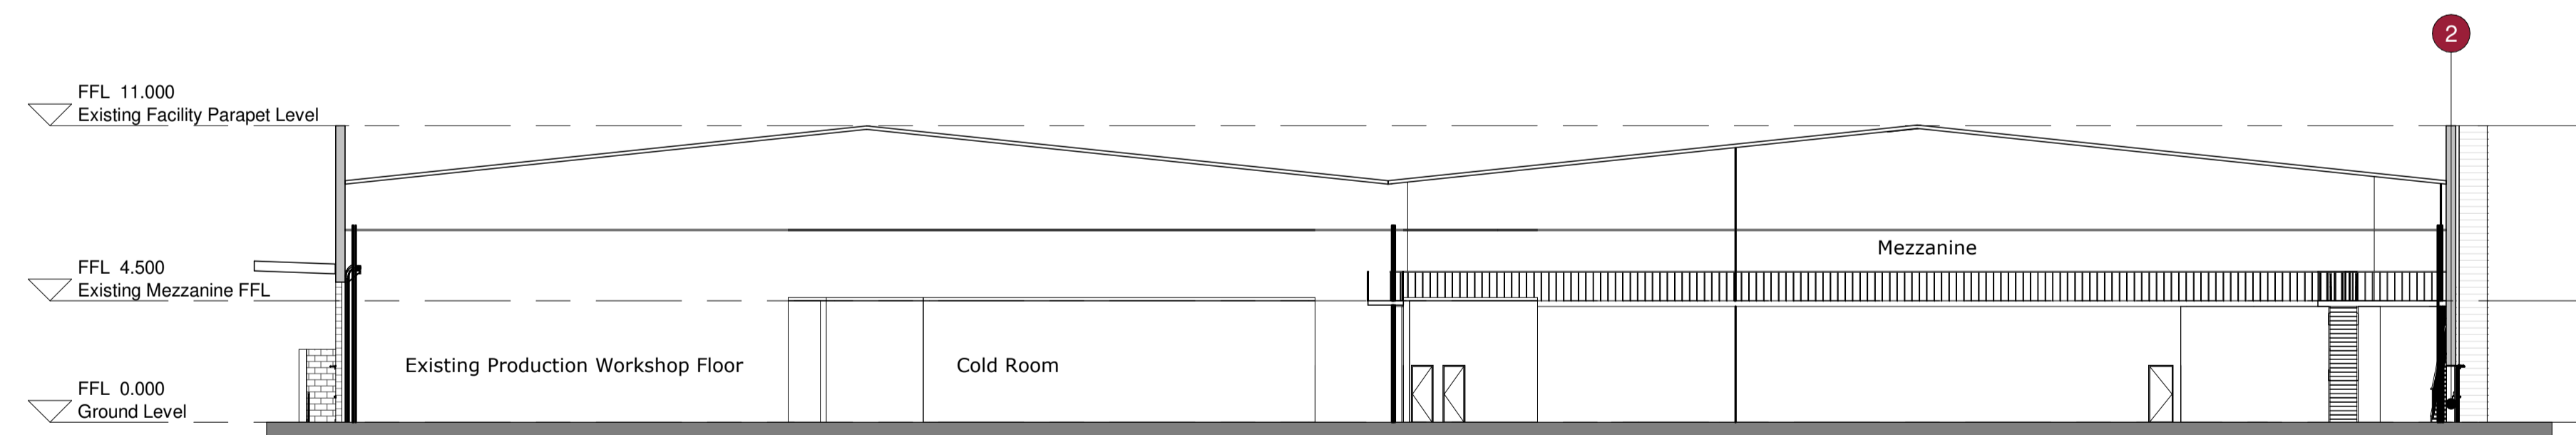

**Section B-B**  
1 : 200

P02	SH	KB	KB	18/01/21
Minor amendments for planning application				
P01	SH	KB	KB	14/12/20
Planning Issue.				

Rev	Drawn By:	Checked By:	Approved By:	Date:

Project:  
**GCB Cocoa Production Facility, Glemsford**

Title:  
**Existing Block B Building Sections**

Drawing Number:		Sheet Number:			
Project Code:	Originator Code:	Vol / Zone:	Level:	Type:	Role: Number:
GCB	BED	Z2	SE	DR	A 1203

Rev Description:	Status Code:	Model Ref:	Rev No:
Preliminary	S1	ARC02	P02

Scale:	Sheet:	Discipline:	BED Project Number:
1:200	A1	Architectural	NWK 200063

Client:



1m Scale 1:200



10m Scale 1:1000

