


NOTES:

1. If this drawing has been received electronically it is the recipients responsibility to print the document to the correct scale.
2. All dimensions are in millimetres unless stated otherwise. It is recommended that information is not scaled off this drawing.
3. This drawing should be read in conjunction with all other relevant drawings and specifications.




Key	
—	Site Application Boundary
—	Site Ownership Boundary

All levels in AOD (Above Ordnance Datum)

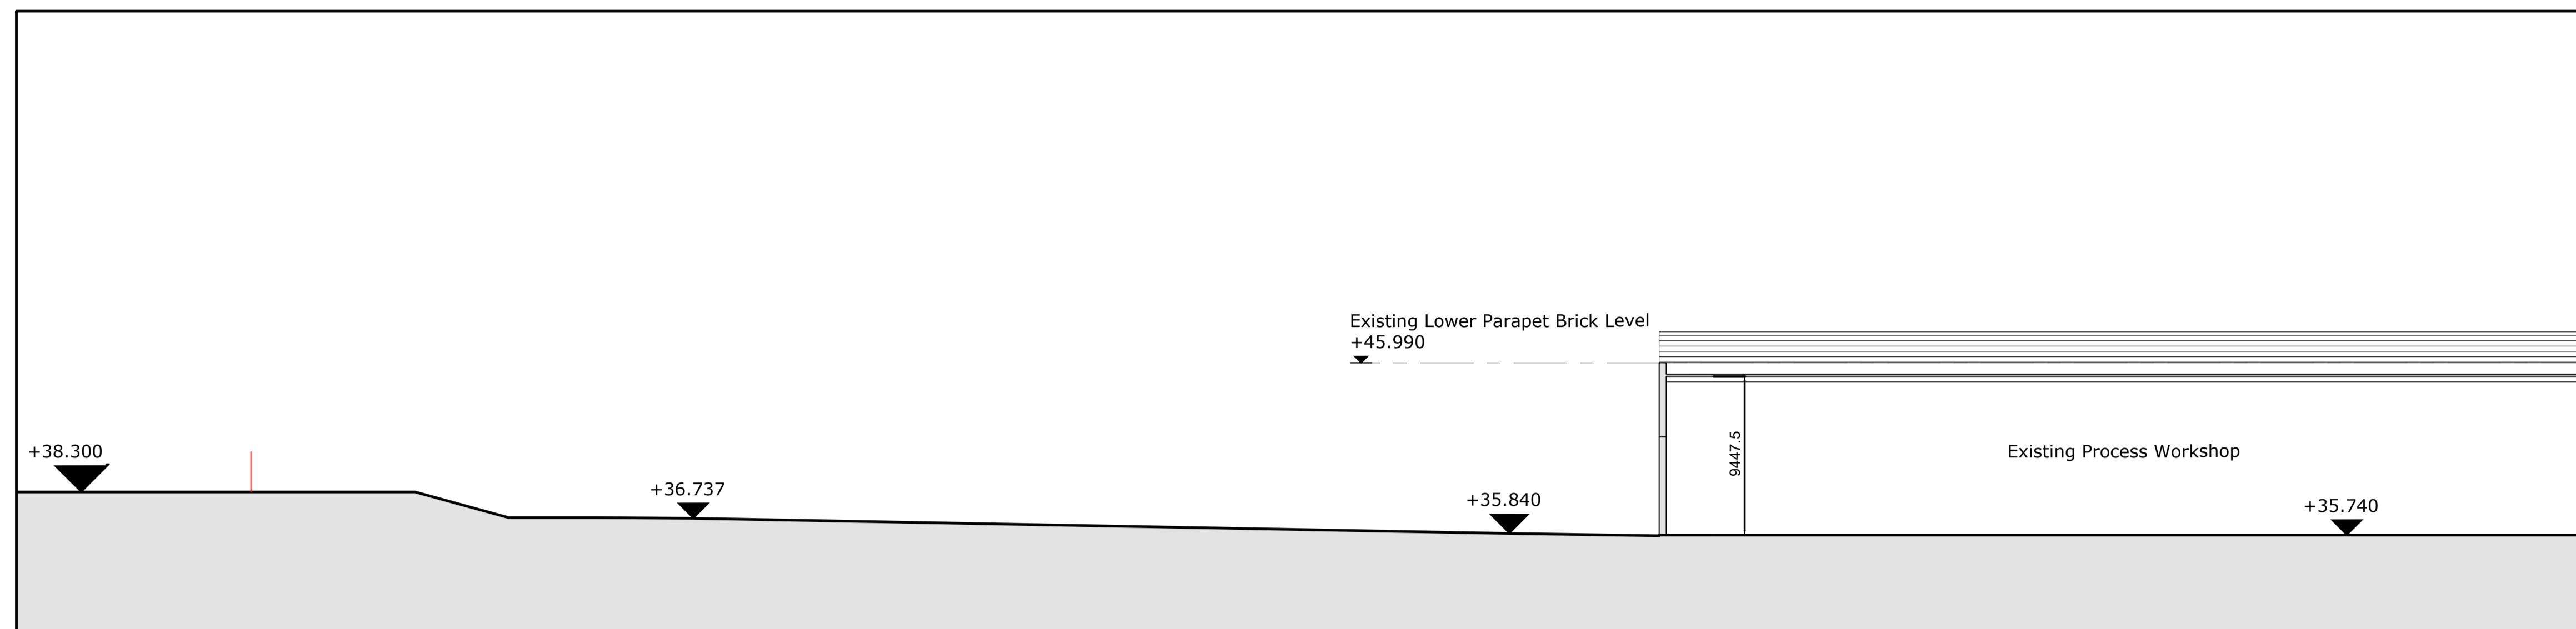


Existing Site Section A-A
 (Scale 1:250)

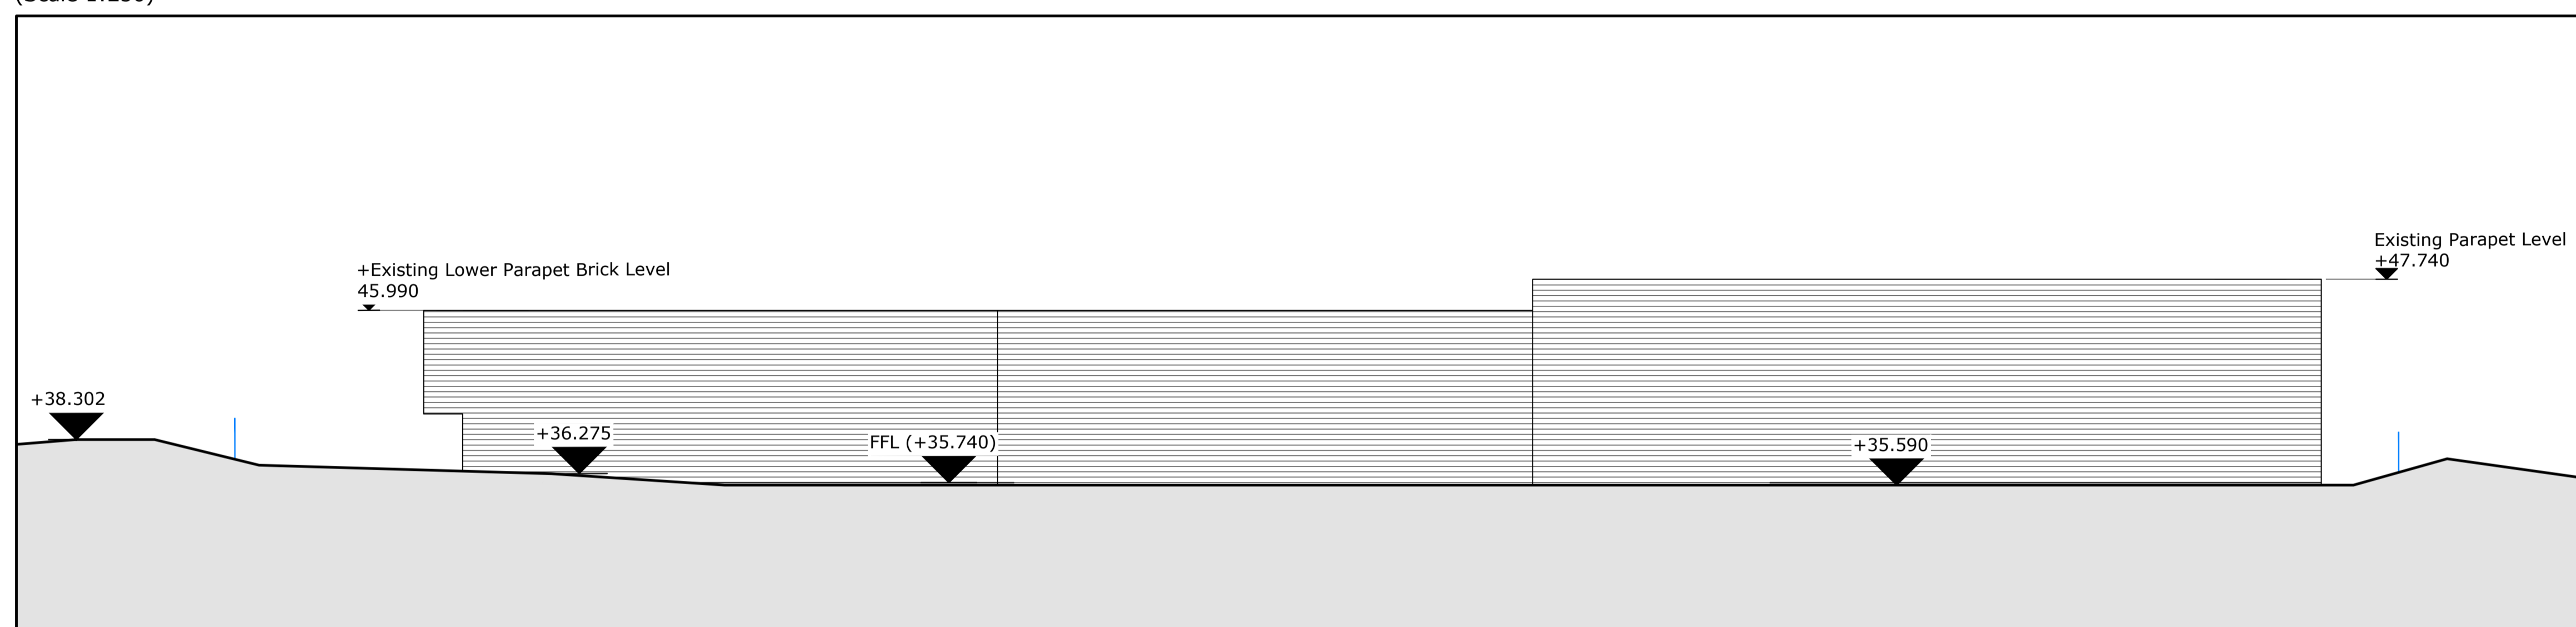

Existing Site Section B-B
 (Scale 1:250)



Key Plan
 (Scale 1:1000)

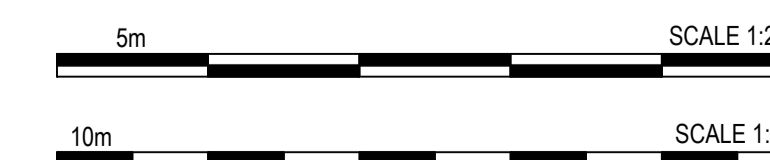

P02	TR	KB	KB	18/01/21
Minor amendments for planning application				
P01	TR	KB	KB	14/12/20
Planning Issue				

Rev	Drawn By:	Checked By:	Approved By:	Date:
Amendments				

Project: **GCB Cocoa Facility**

Title: **Existing Site Sections**

Drawing Number:

Project Code:	Discipline Code:	Year / Zone:	Level:	Type:	Role:	Number:
GCB	BED	ST	SE	DR	A	1003

Rev Description: Preliminary Status Code: S1 Model Ref: N/A Rev No: P02

Scale: 1:250 Sheet: A1 Discipline: Architectural BED Project Number: NWK 200063

Client:

