





Front



Side

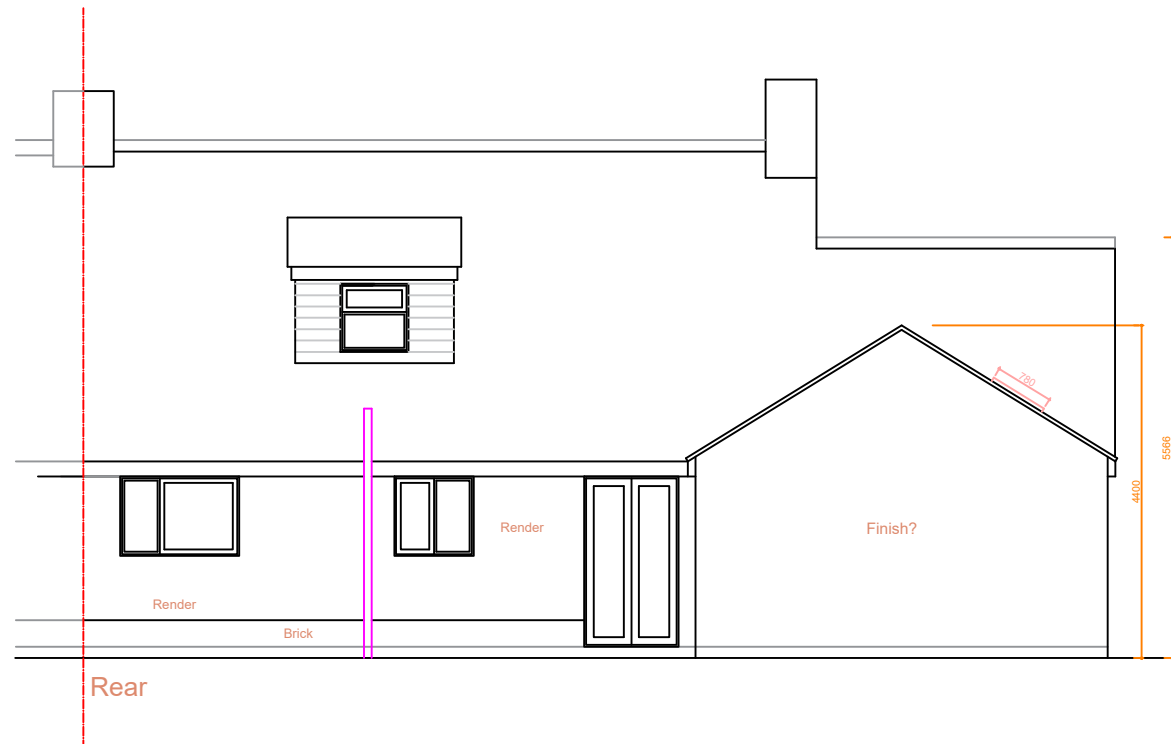

Rear

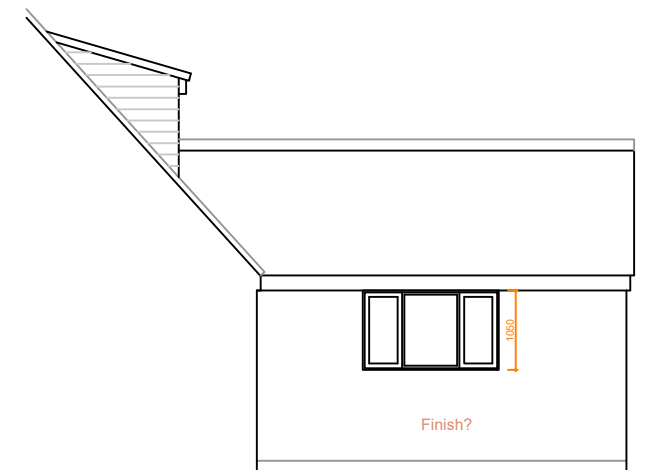

Side

Please note:
 This drawing is to be used as a aid to achieve planning / building regs approval and as a guide for the proposed works . Dimensions, levels and existing construction materials are to be checked on site prior to construction of proposed works. Therefore, design can be subject to amendment.
 All structural work to be overseen by a structural engineer.

Important note: All measurements to be checked on site before any construction takes place. Do not scale from this drawing.

AGC Consultants
 14 Seafield Ave.
 Mistley
 Essex
 CO11 1UE
 07792 830411



Client Logan & Miranda Crawford

Project title Side/Rear extension at:
 2 The Green,
 Harleston
 IP14 3HT

Drawing title Proposed elevations

Scale 1:50@A3

Date 17/01/21

Dwg No Rev No

0302/PL/04