

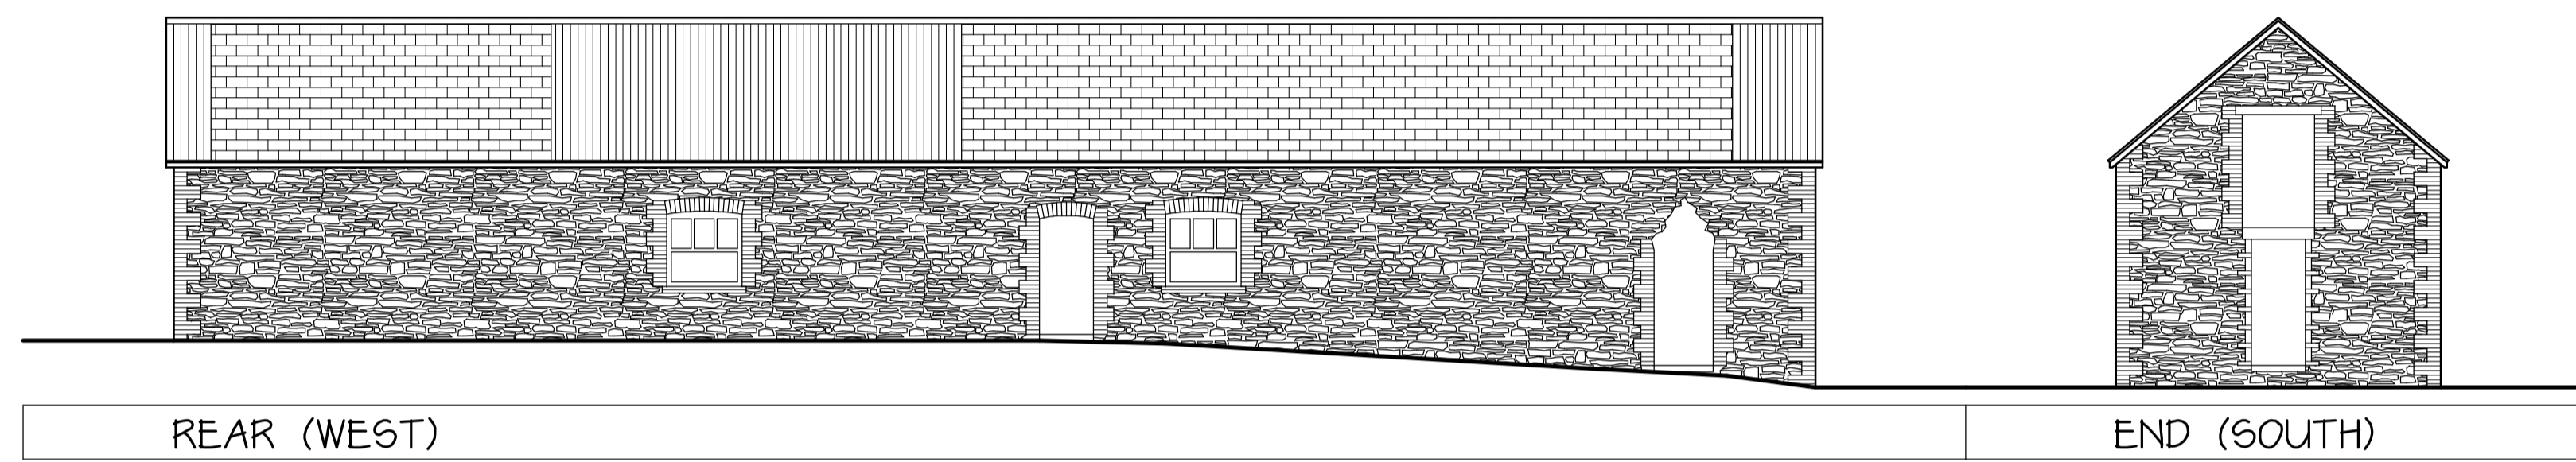



EXISTING ELEVATIONS

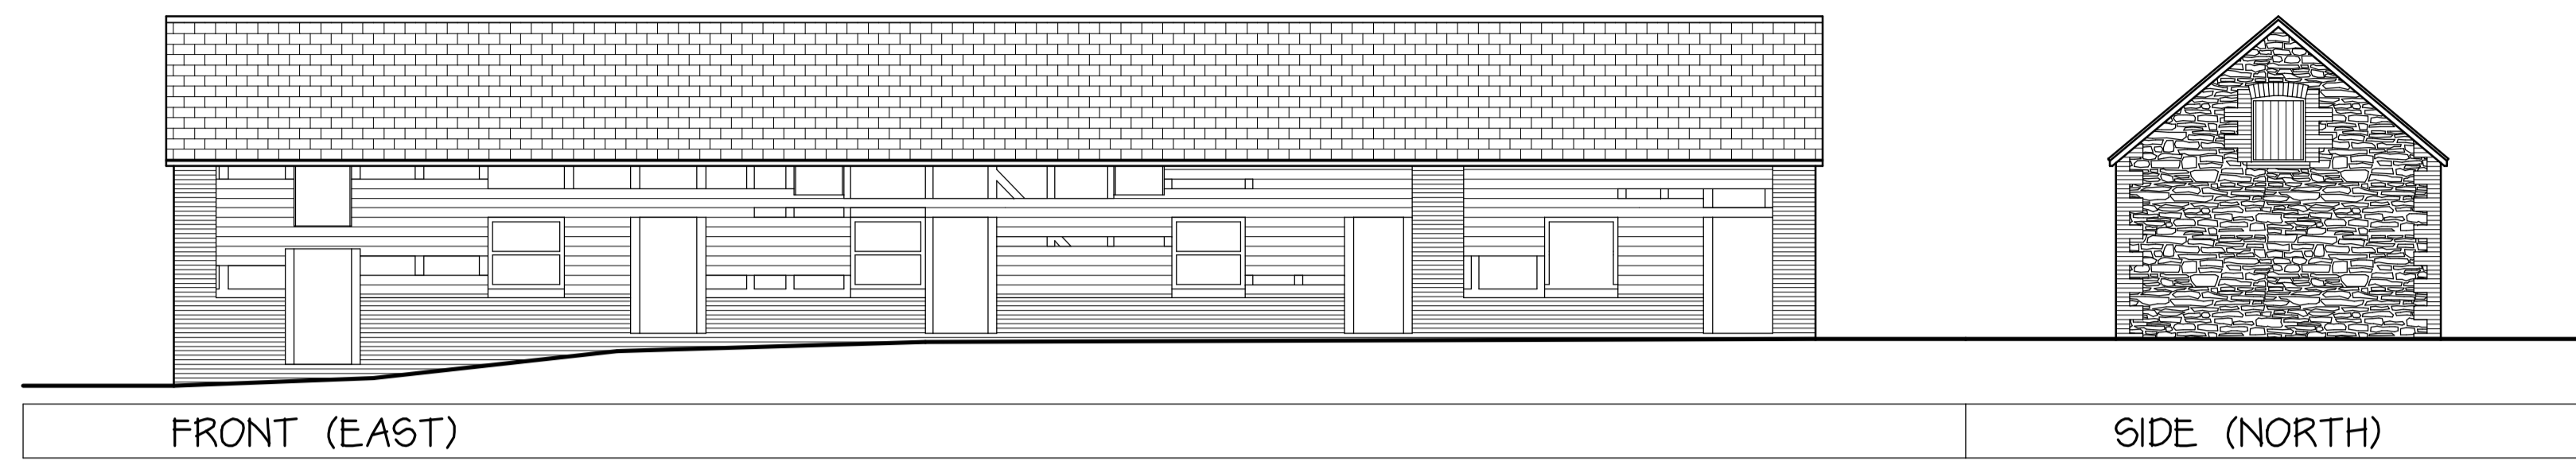


LOCATION PLAN 1 / 2500

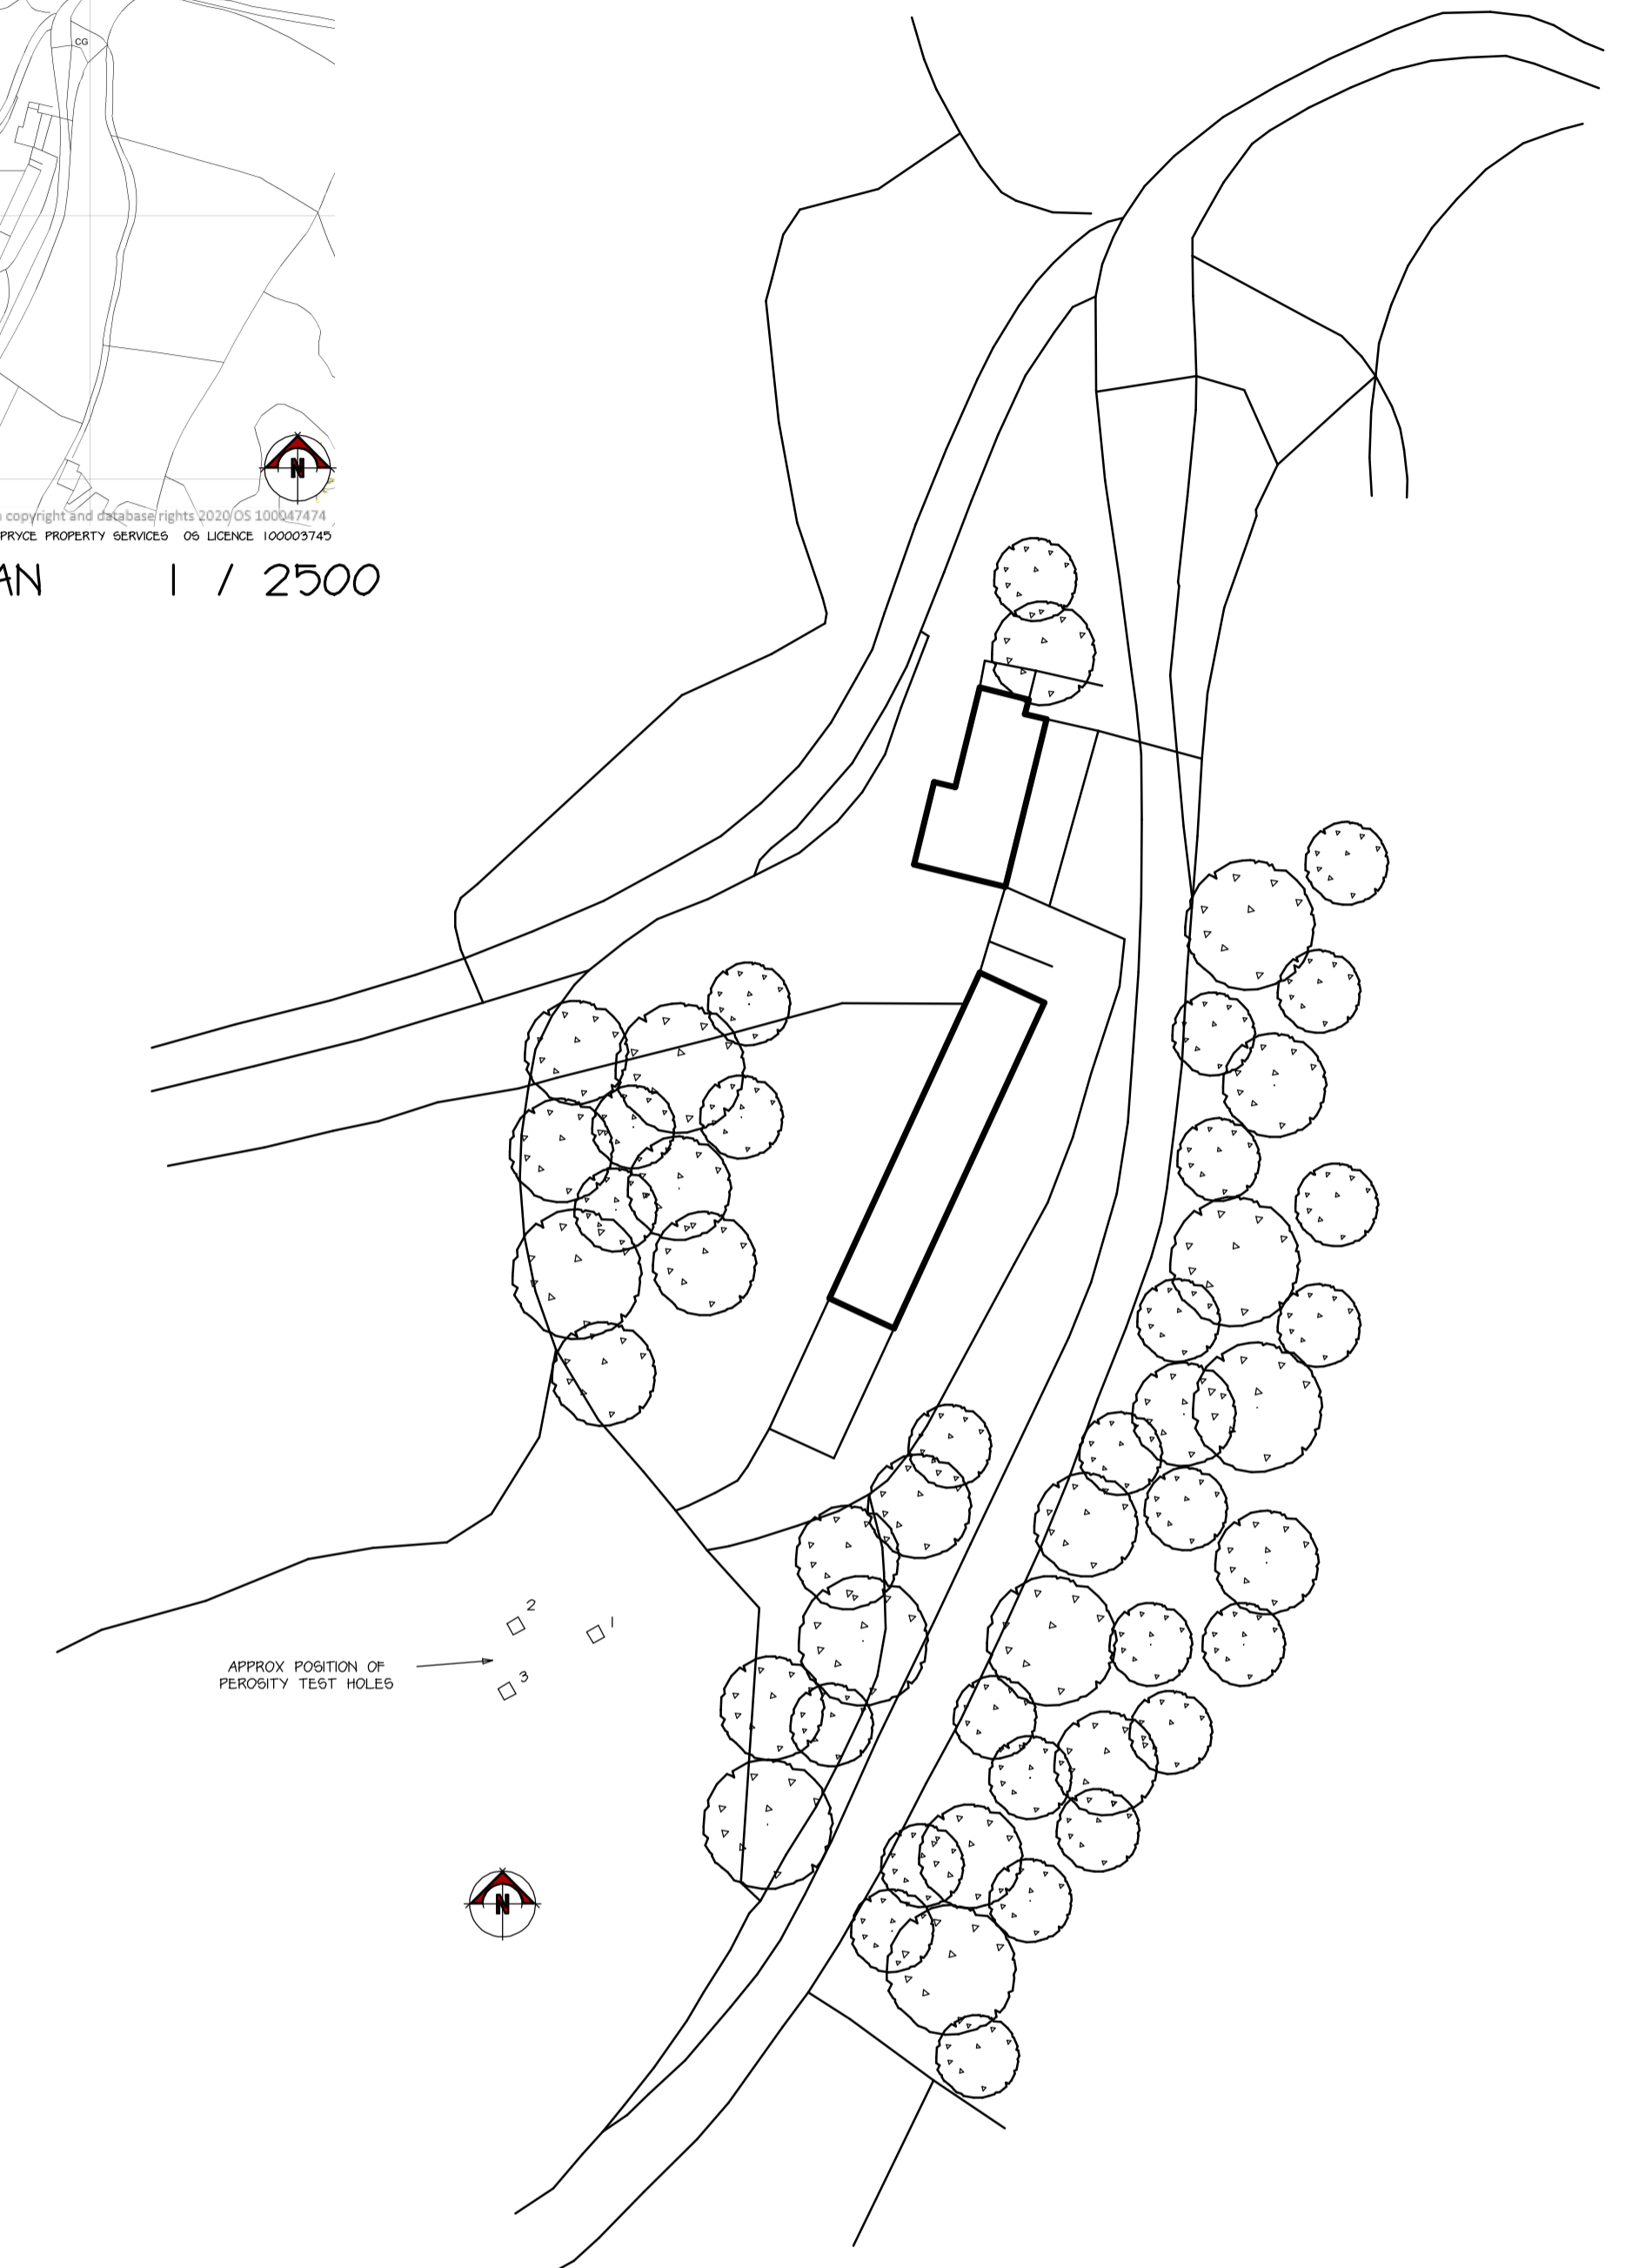

BLOCK PLAN 1 / 500

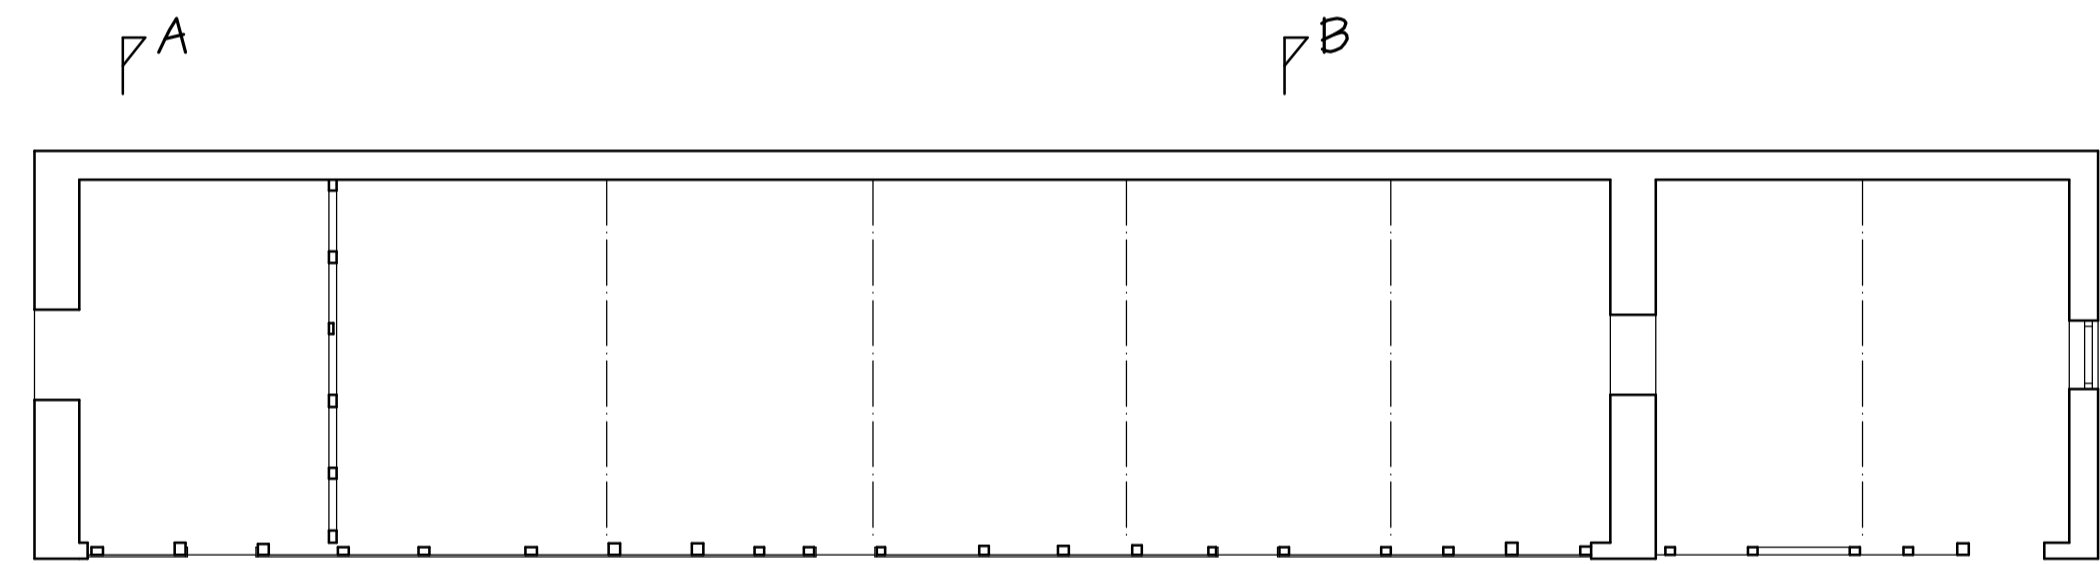


FIRST FLOOR

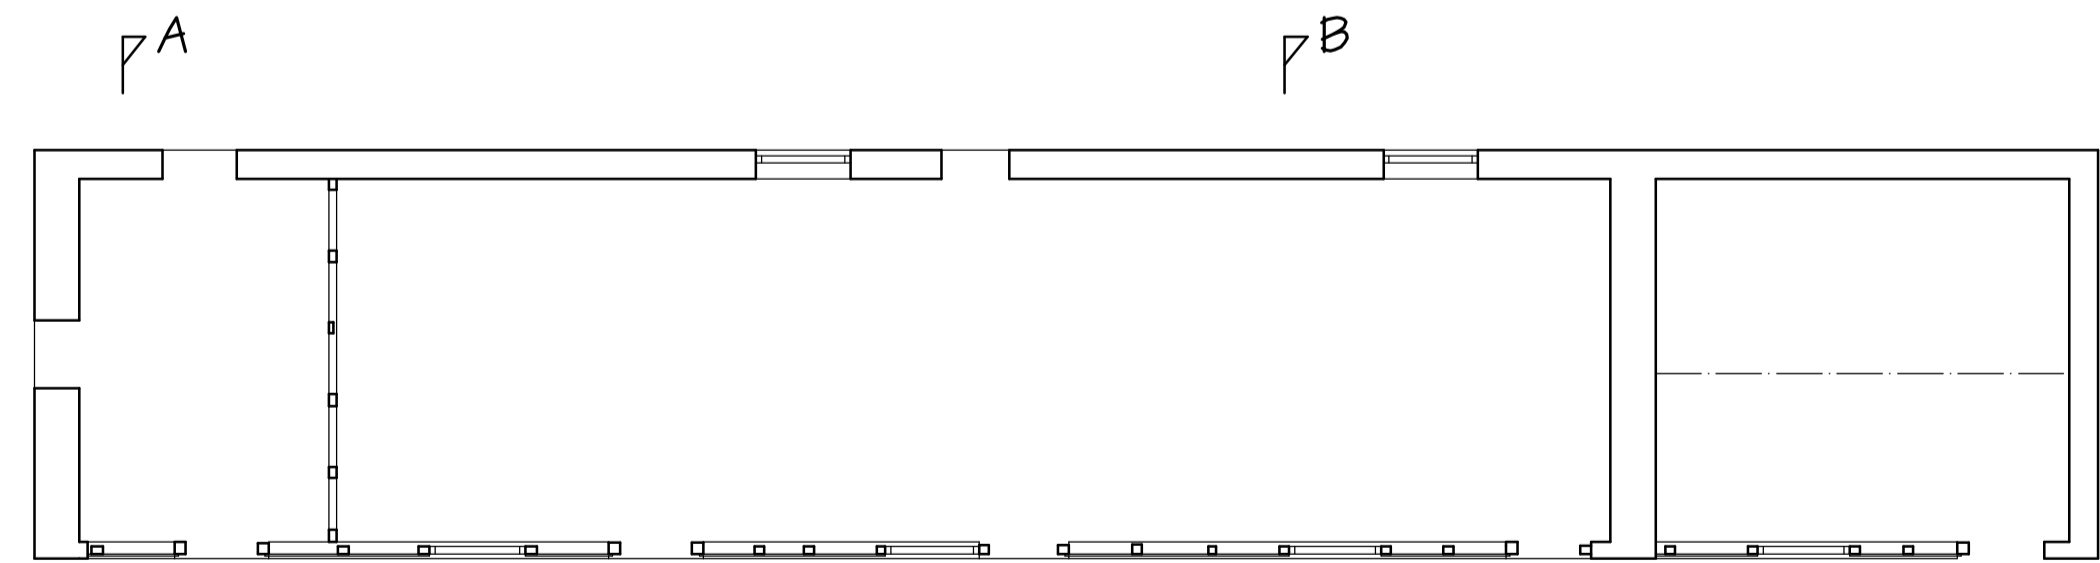


GROUND FLOOR

EXISTING LAYOUTS

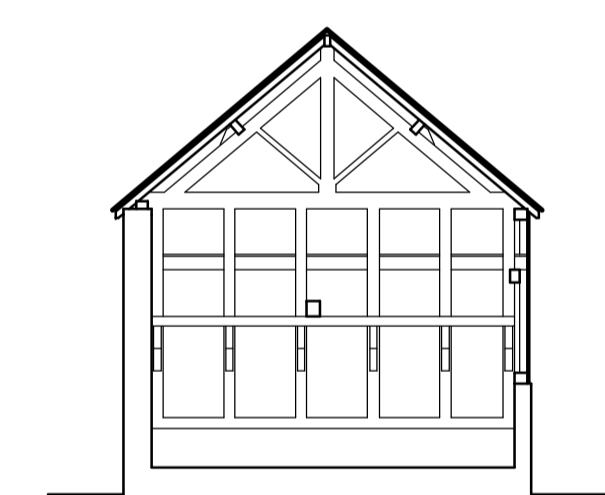

SECTION A - A

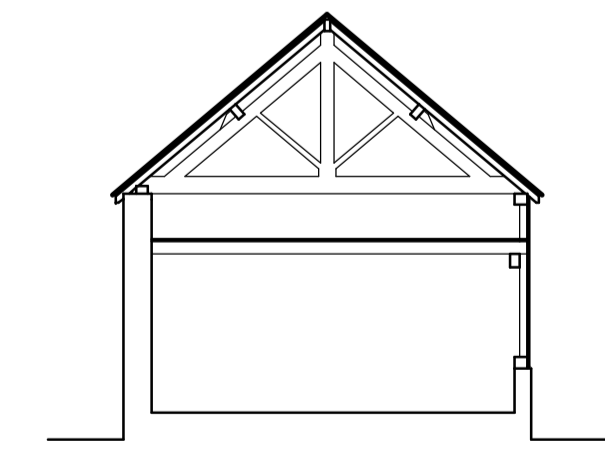

SECTION B - B

<p>All dimensions on site to be checked prior to commencement of work or ordering of materials and components. No dimensions to be scaled from this drawing. All materials and workmanship to comply with relevant British Standards and Codes of Practice. All works to conform to Building Regulations and NHBC Standards (where applicable).</p> <p>COPYRIGHT This drawing and any design therein is the copyright of Ian Pryce Property Services and must not be reproduced without written consent.</p>		<p>Ian Pryce Property Services IOB Building Surveyors, Architectural Services and Project Management. PRINCES SQUARE, PRINCES STREET, MONTGOMERY, POWYS, SY15 6PZ Telephone: 01686 668584 Fax: 01686 668699</p>	
<p>Project BARN CONVERSION BWLCH-Y-PRIDD PANTMAWR LLANGURIG POWYS</p>		<p>Client Mrs A HOWELLS</p>	
<p>Subject EXISTING DETAILS</p>		<p>Drawn Steve Mason</p>	
<p>Date SEPT 2020</p>		<p>Scales 1 / 100</p>	
<p>Project Number 06 / 18 / 2394</p>		<p>Drawing Number SK . 001</p>	
<p>CAD Reference DRAWINGS/BWLCH-Y-PRIDD/LLANGURIG/YP-EXISTINGEXP</p>		<p>Amendment .</p>	