
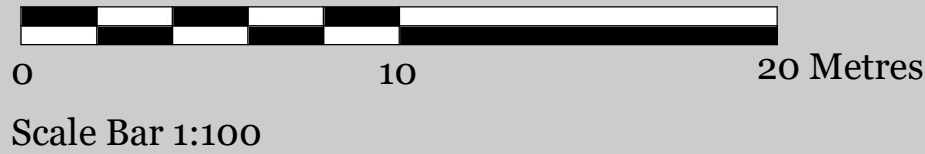


FLOOR PLAN

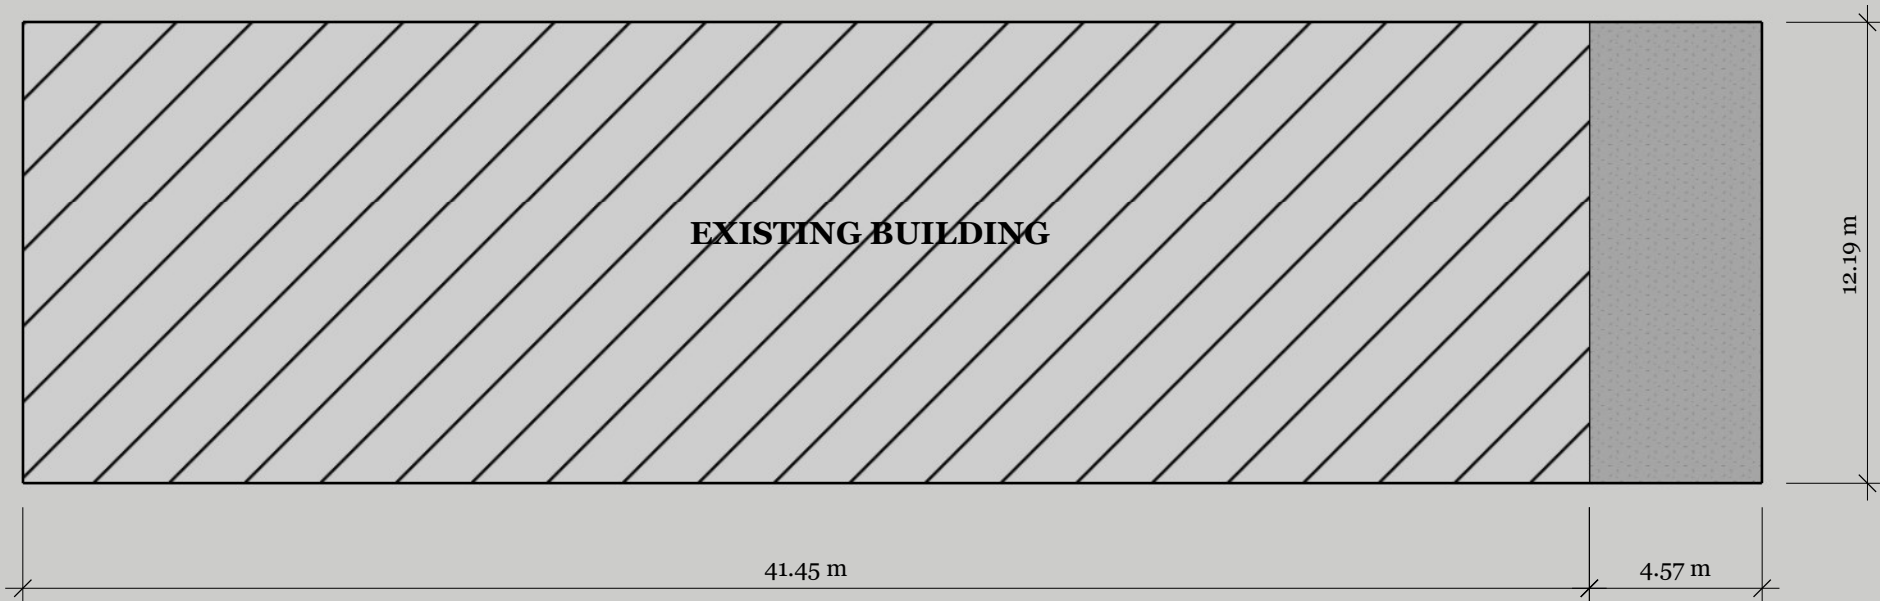

<div><div><div>gth</div><div>Greenslade Taylor Hunt</div></div><div>Agricultural Department, 111 High Street, Honiton, Devon, EX14 1LS Tel: 01404 46222</div></div>	RH & MJ HURFORD, LOWER WESTWATER FARM, AXMINSTER, DEVON, EX13 7JD		SCALE	1:200 @ A3
	BUILDING C2: ERECTION OF BUILDING TO COVER DUNG STORE - PROPOSED FLOOR PLAN		MM/DD/YY	REVISION
	JWW/177/021/C2/PFP01		1	--/--/--
			2	--/--/--
			3	--/--/--
			4	--/--/--
			5	--/--/--