


NORTH EAST ELEVATION

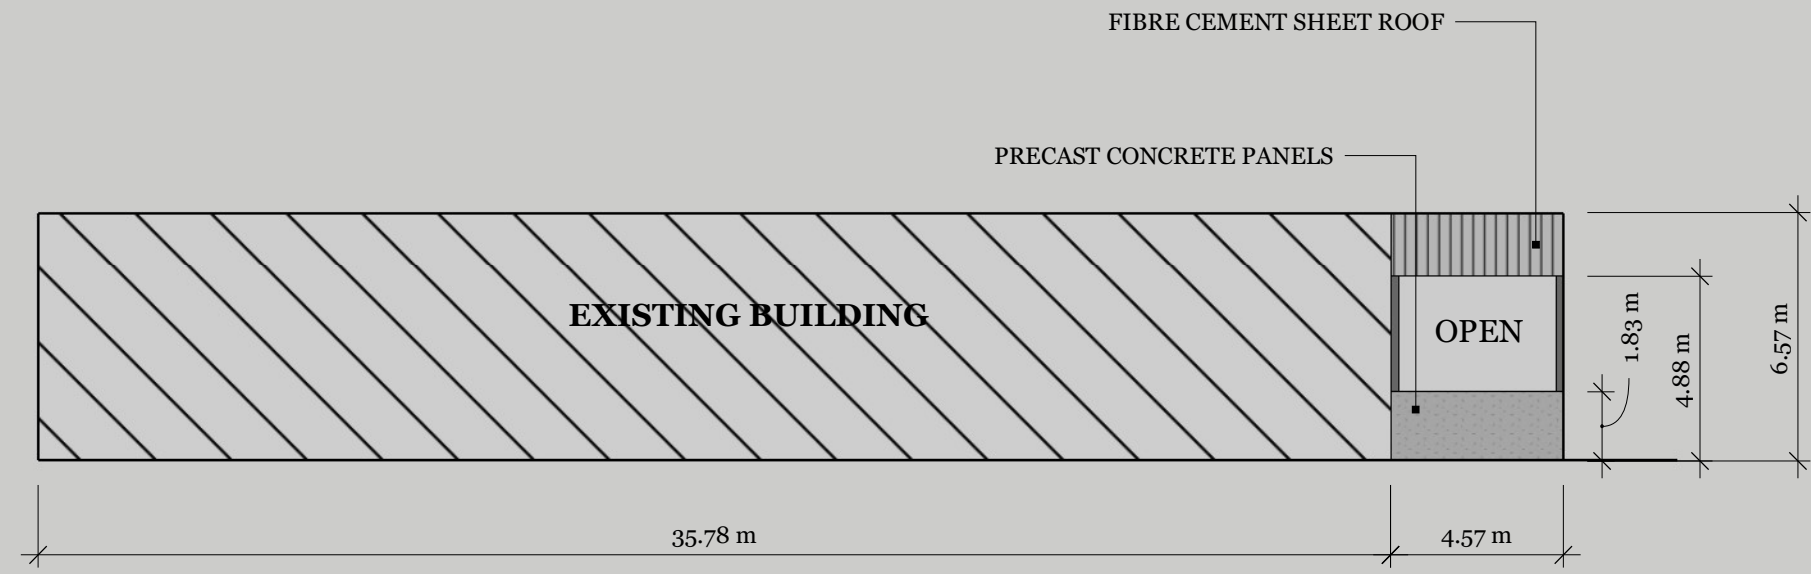

SOUTH WEST ELEVATION

