




EXISTING_FRONT_ELEVATION
1:100

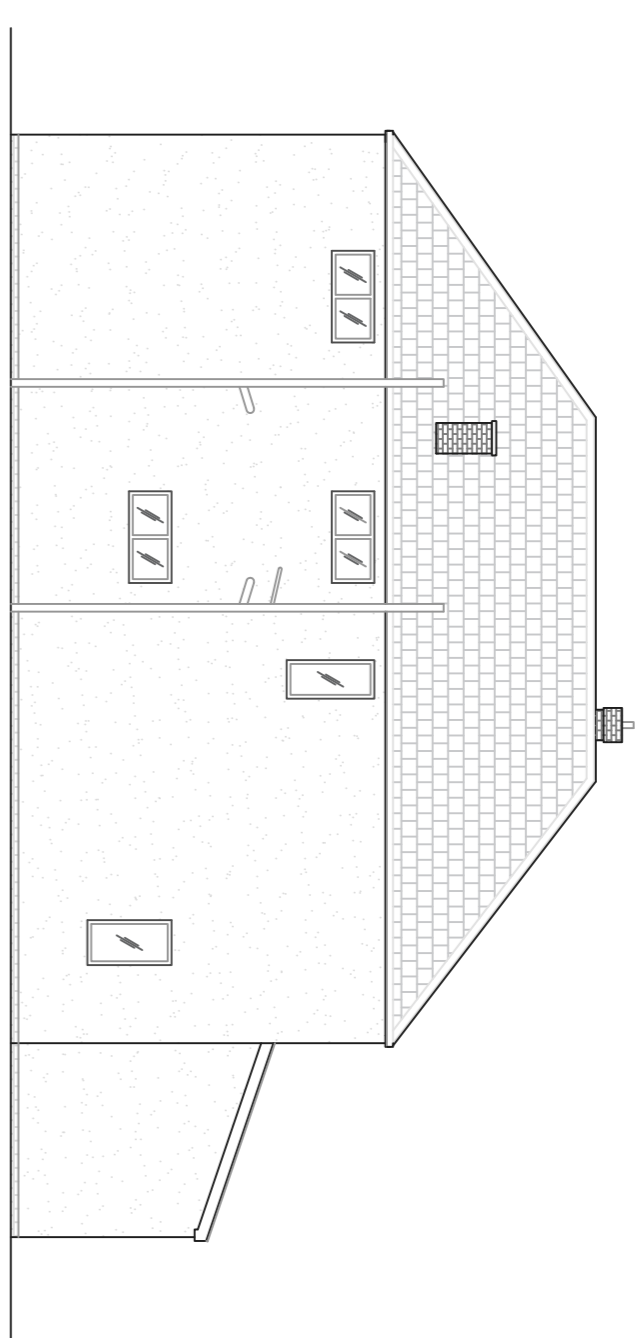

EXISTING_REAR_ELEVATION
1:100

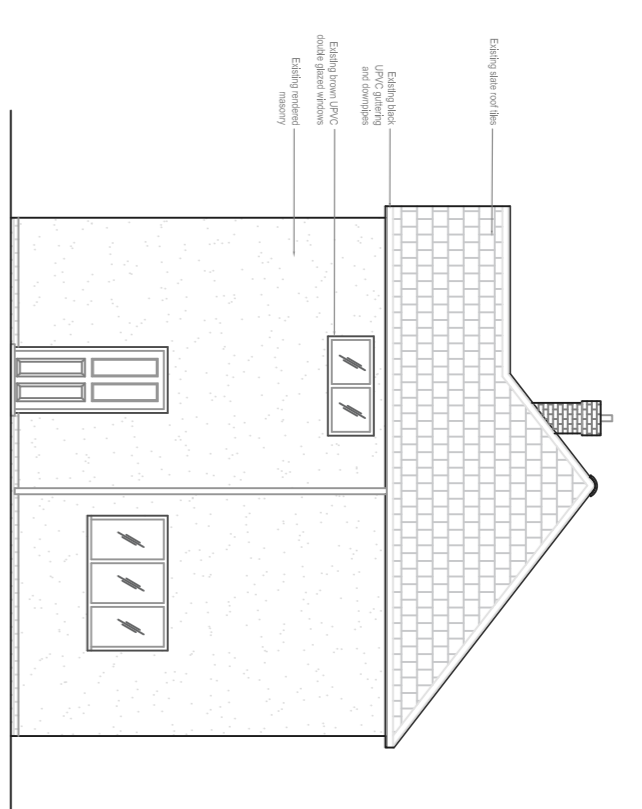


EXISTING_SIDE_ELEVATION
1:100

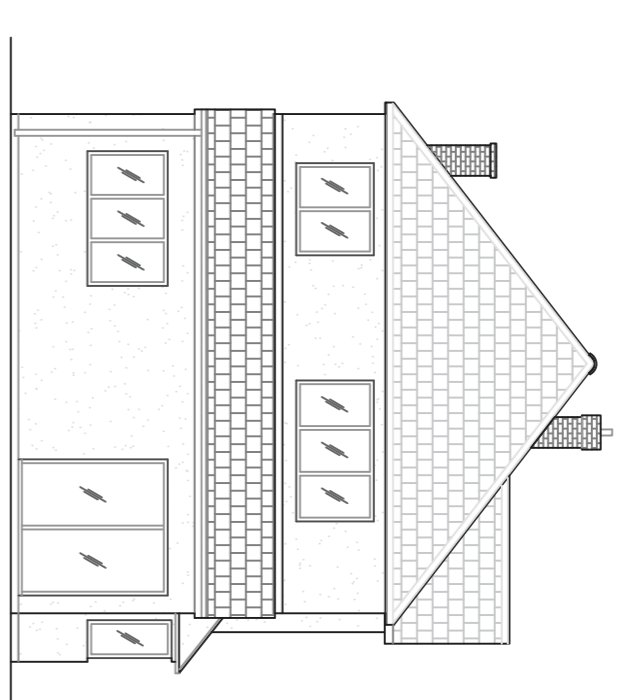

EXISTING_SIDE_ELEVATION
1:100



EXISTING_GROUND_FLOOR_LAYOUT
1:50

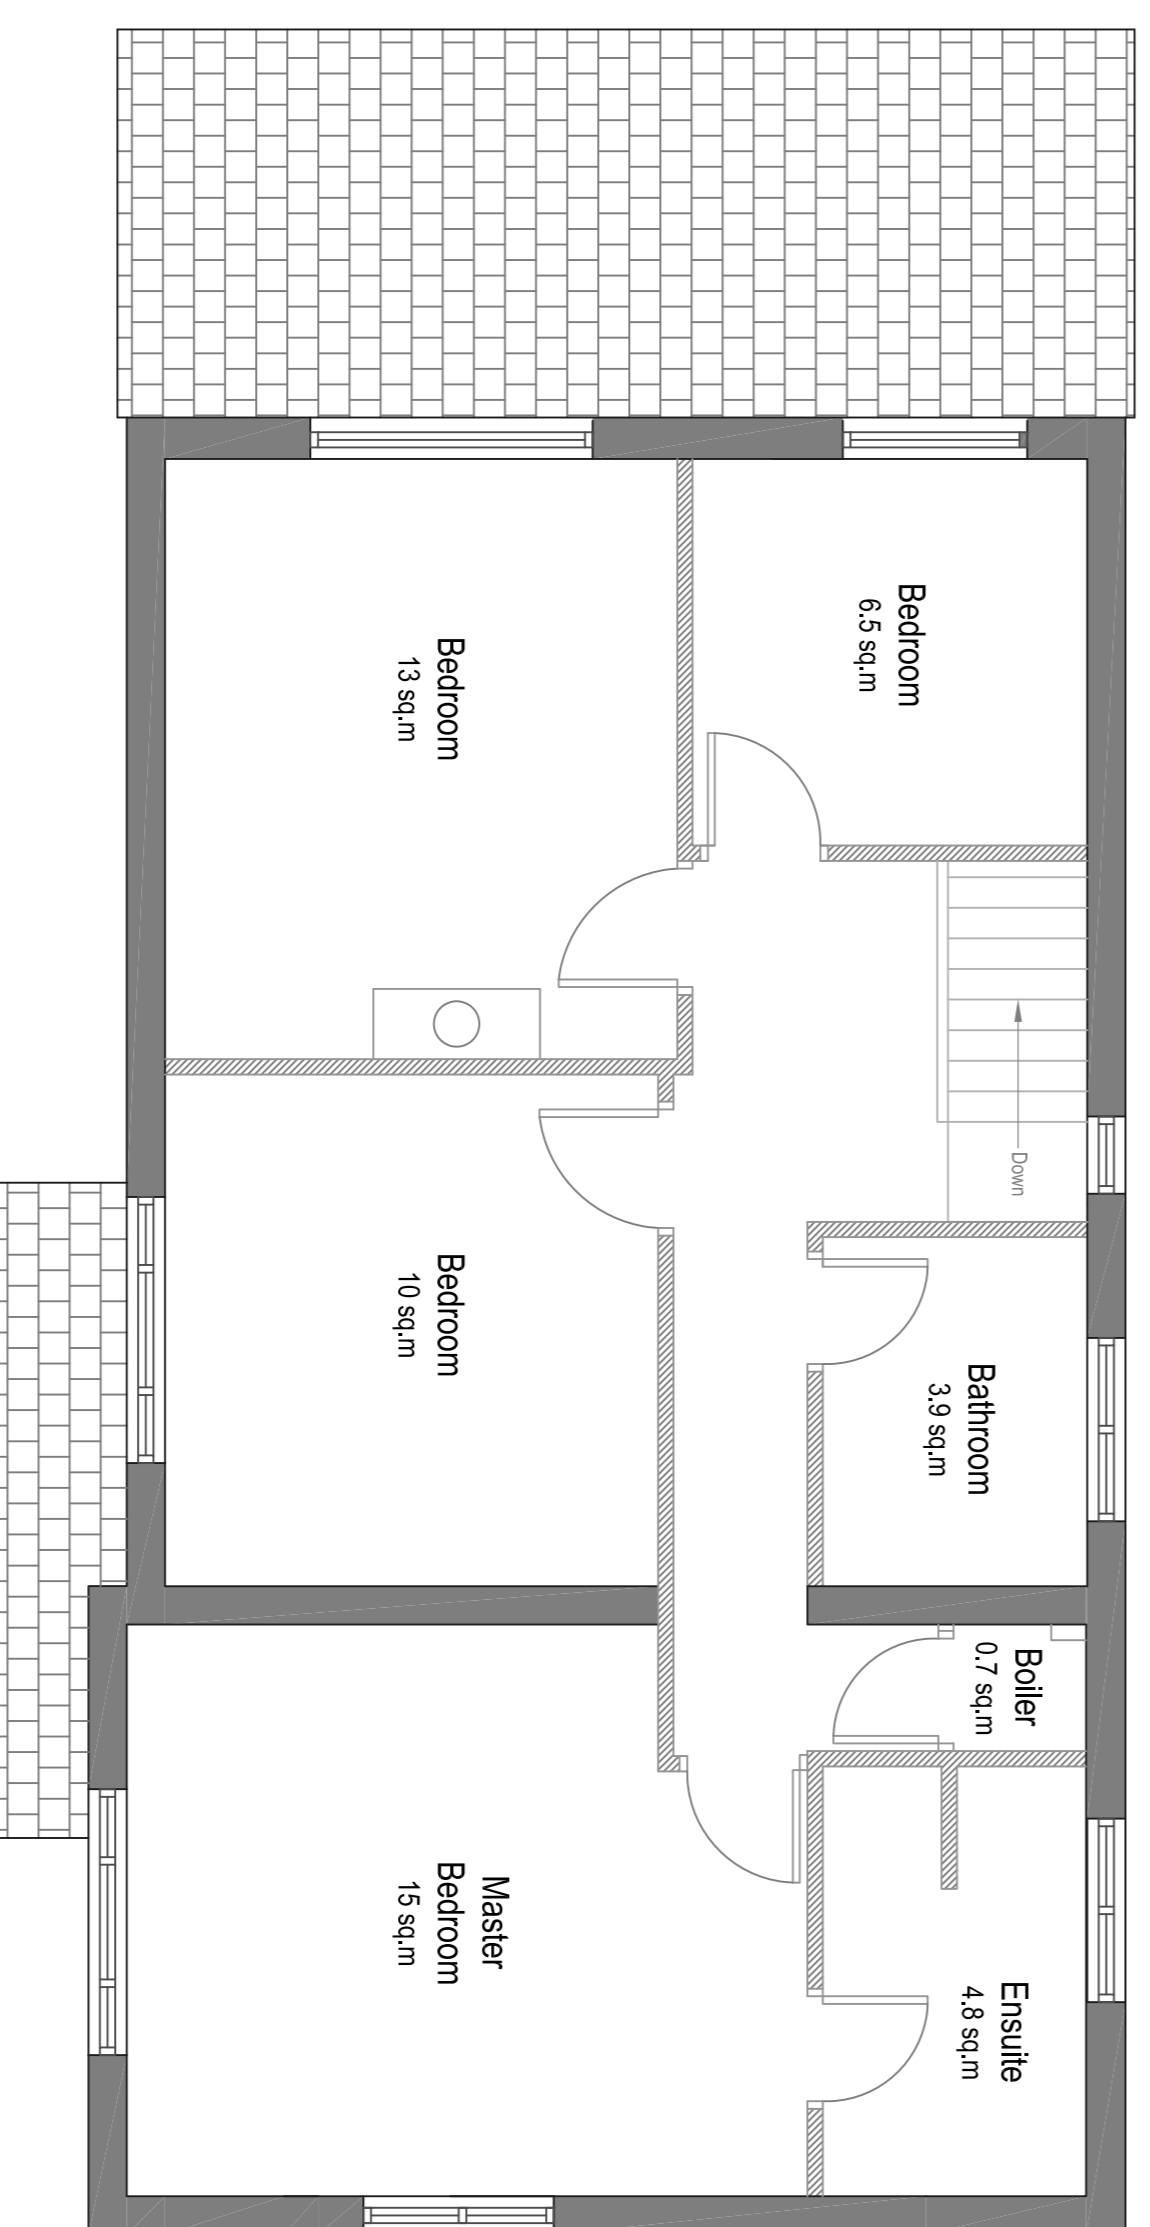

EXISTING_FIRST_FLOOR_LAYOUT
1:50

NOTES

1. The architect is responsible for obtaining all necessary permissions from the local authority and other relevant bodies.
NO.	DESCRIPTION	DATE	INIT.
1	PLANNING	06.02.21	LC
2	PLANNING	16.02.21	LC
3	-	-	-
4	-	-	-
5	-	-	-
6	-	-	-
7	-	-	-
8	-	-	-
9	-	-	-
10	-	-	-

DO NOT SCALE FROM THIS DRAWING

THIS DRAWING IS THE PROPERTY OF DESIGN & CONSULT. IT IS TO BE USED ONLY FOR THE PROJECT AND SITE SPECIFIC TO WHICH IT WAS PREPARED. IT IS NOT TO BE REPRODUCED, COPIED, OR TRANSMITTED IN ANY FORM OR BY ANY MEANS, WITHOUT THE WRITTEN PERMISSION OF DESIGN & CONSULT.

Design & Consult
Design, Engineering, Surveying, Costing

98 Birkbeck,
London, EC1A 3BU, UK
Tel: +44 (0)20 7211 1515
www.dcx.co.uk

SCALE(S)	DRAWN	LC
1:50 @ A1	CHECKED	LC
	DATED	02.02.21

PROJECT NO. 6313PCW
DRAWING NO. 100_001_01