




EXISTING_FRONT_ELEVATION
1:100

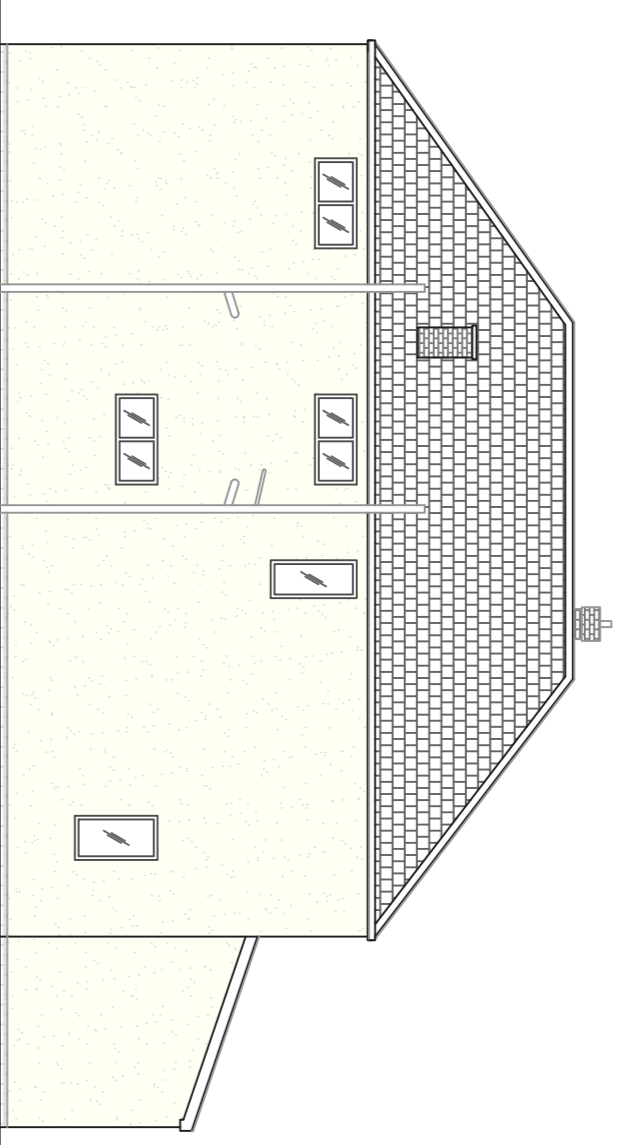

EXISTING_REAR_ELEVATION
1:100

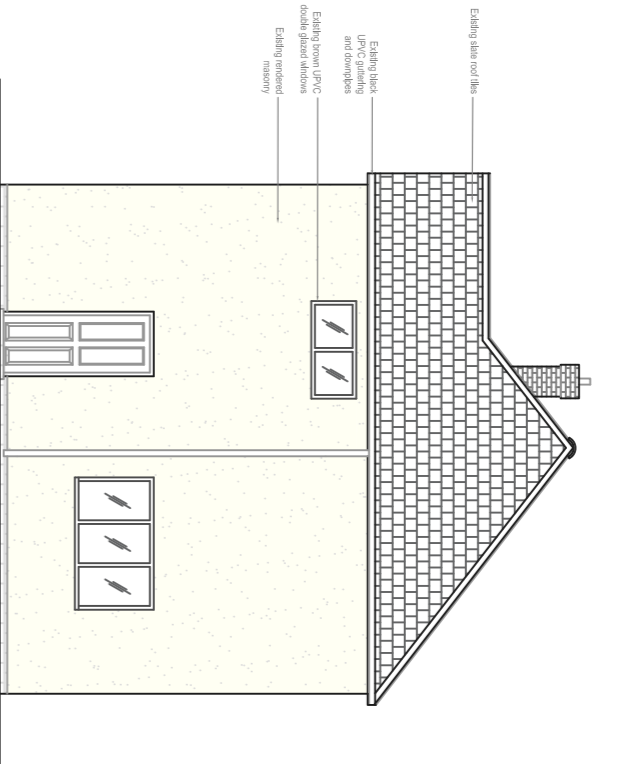


EXISTING_SIDE_ELEVATION
1:100

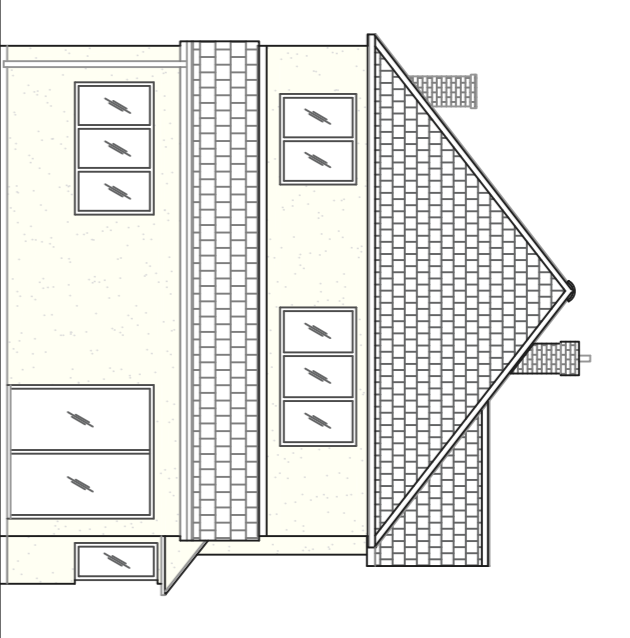

EXISTING_SIDE_ELEVATION
1:100



EXISTING_GROUND_FLOOR_LAYOUT
1:50

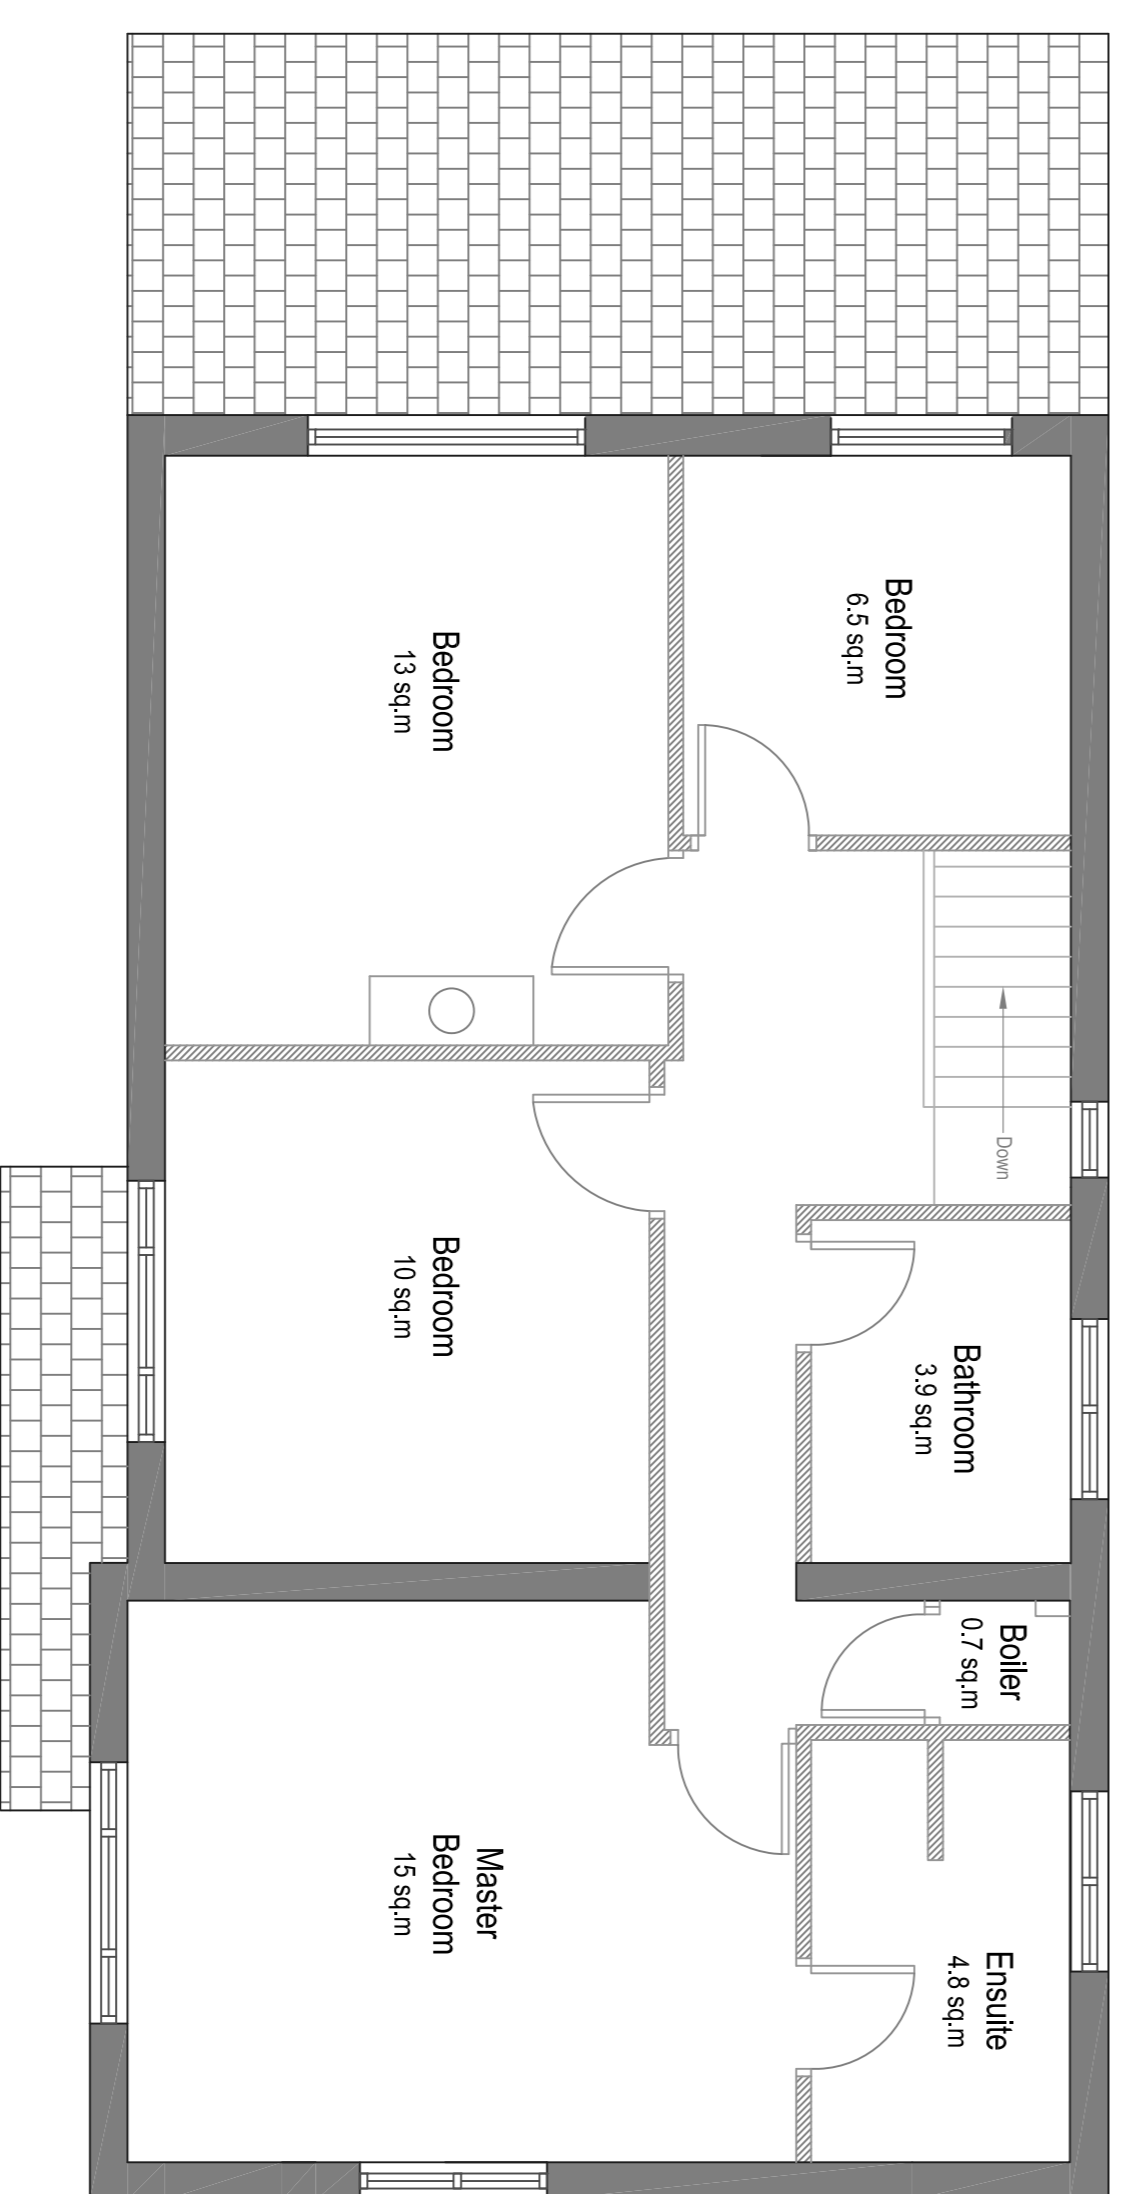

EXISTING_FIRST_FLOOR_LAYOUT
1:50

REV.	DESCRIPTION	DATE	BY:
A			
B			
C			
D			
E			
F			
G			
H			

DESIGNER'S DECLARATION
I, the undersigned, being duly qualified and registered as an Architect under the provisions of the Architects Act 1997, hereby certify that I am the author of the design of the building described in the title of this drawing and that I am a member of the Institution of Architects, United Kingdom.

DO NOT SCALE FROM THIS DRAWING
CHECK DIMENSIONS ON SITE PRIOR TO STARTING WORK
SECTION REFERENCE CORRELATION ON CONTIGUOUS WORK

Design & Consult
Design, Engineering, Surveying, Consultancy

Alpha Works, Colchester
89 Colchester Road
Colchester, Essex, CO1 1NS
Tel: 0206 7717175
www.dcx.co.uk

98 Bishopswood,
Lutterworth, Leics, LE15 9JG
Tel: 01530 850100
dcx@dcx.co.uk

EXISTING STATUS
EXISTING PLANNING

PROJECT TITLE
6318PCW
CHASEWAYS

DRAWING TITLE
EXISTING_GENERAL_ARRANGEMENT

SCALE(S)	DRAWN	LC
1:50 @ A1	CHEKID	UC0221

PROJECT NO.
6318PCW

DRAWING NO.
100_004_01

REV. #

ISSUE: DRAFT FOR APPROVAL