
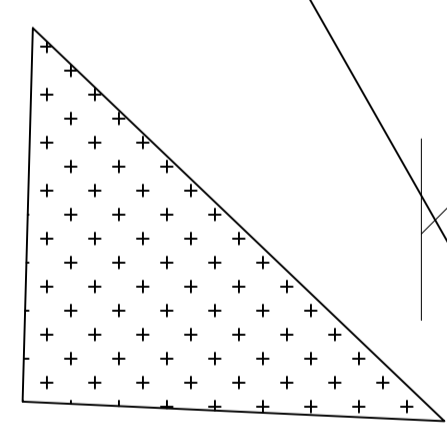


Block plan

1:100

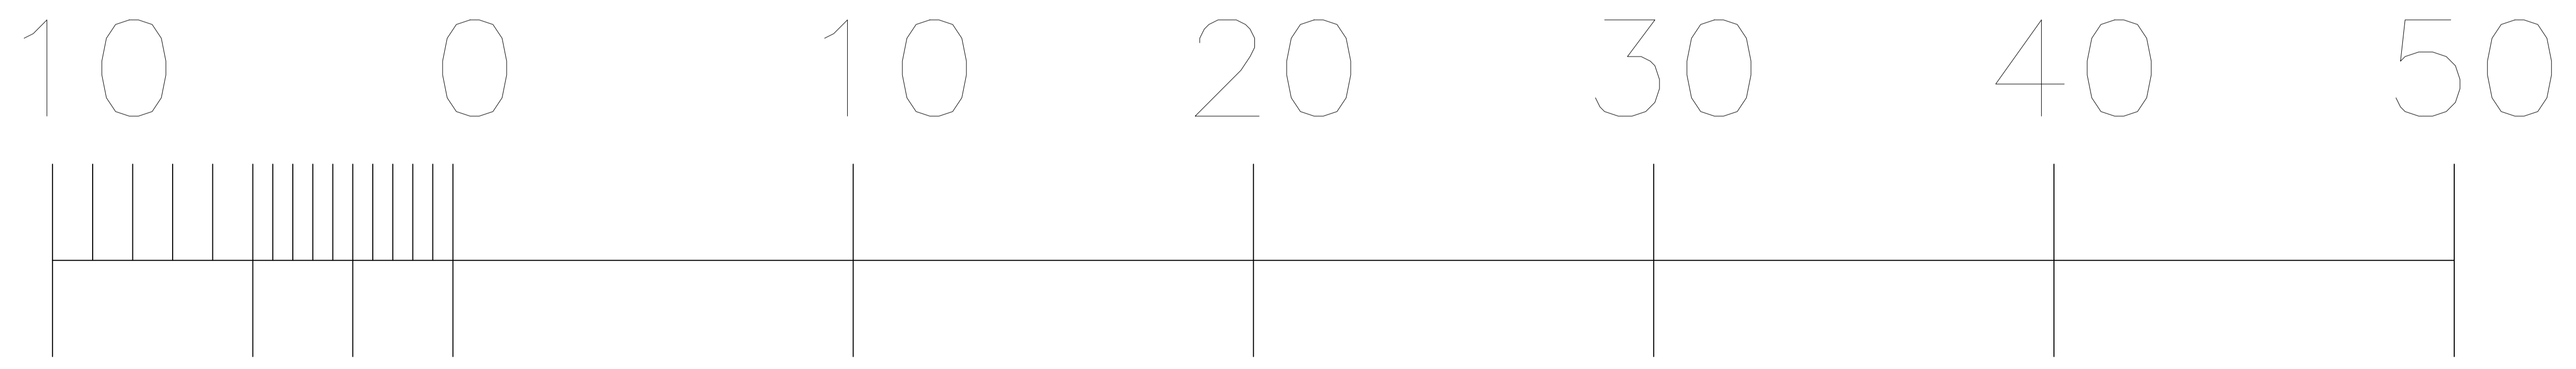

hardstanding / driveway