


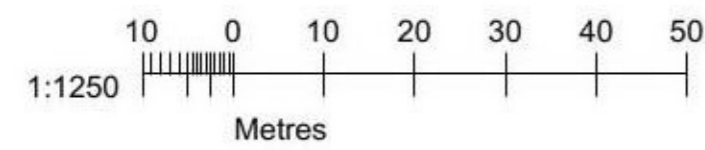


LOCATION PLAN 1:1250



**BOUNDARY:**  
 LINE OF EXISTING LEGAL BOUNDARY HAS BEEN DRAWN (WITH RED LINE) BASED ON VARIOUS ASSUMPTIONS MADE BY THE ARCHITECT ON SITE. IF THE CLIENT IS IN ANY DOUBT AS TO WHERE THE LEGAL BOUNDARY LIES THIS SHOULD BE CHECKED BY CLIENT AGAINST LEGAL DOCUMENTS FOR THE PROPERTY. THE ARCHITECT WILL ASSUME, (UNLESS OTHERWISE INFORMED) THAT THE CLIENT HAS SATISFIED THEMSELVES THAT THE LEGAL BOUNDARY SHOWN ON THESE DRAWINGS IS CORRECT. A:B STUDIO ARCHITECTS WILL NOT BE HELD LIABLE FOR ANY ISSUES ARISING FROM THE DRAWING OF INCORRECT LEGAL BOUNDARIES



BLOCK PLAN 1:500

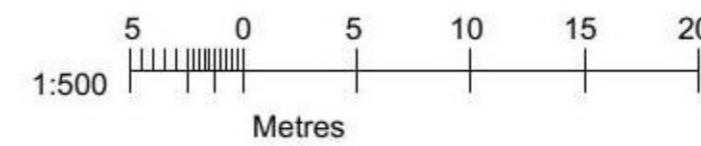

**A:B Studio**  
 Chartered Architects Ltd  
 www.ab-architects.co.uk  
 32 Langside Place, Glasgow, G41 3DL

CLIENT: BARRY COYNE & WILLIAM TURNER  
 PROJECT: 70 MANSIONHOUSE GARDENS  
 DRAWING TITLE: BLOCK/ LOCATION PLANS  
 DRAWING STATUS: PLANNING/ WARRANT  
 DATE: 13-12-17 DRAWING NO: 16018/01 SCALE: 1:500/1250@A3