


Do not scale from this drawing. All dimensions to be checked on site prior to construction and any discrepancies reported to the Architect.

Copyright reserved.

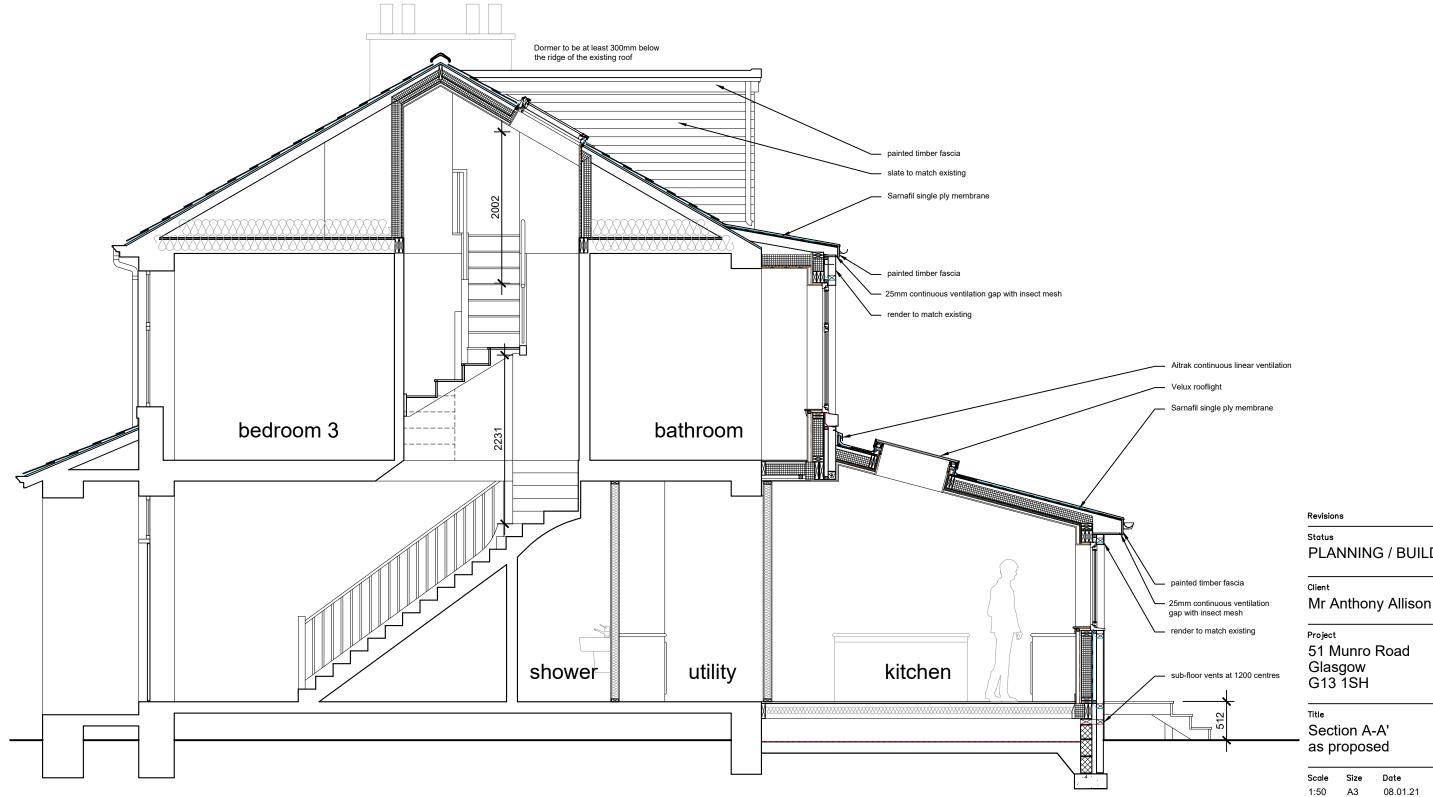

PLANNING / BUILDING WARRANT

1:50

Date 08.01.21 Drawn

AAllison

Checked

Architecture

Allison Architecture 13 Royal Crescent Glasgow G3 7SL

t: +44 (0)141 353 1082 e: hello@allisonarchitecture.co.uk

Project No. 02-009 20044

