


Do not scale from this drawing. All dimensions are to be checked prior to construction and any discrepancies to be identified to the Architect.

LEGEND

 Site Boundary

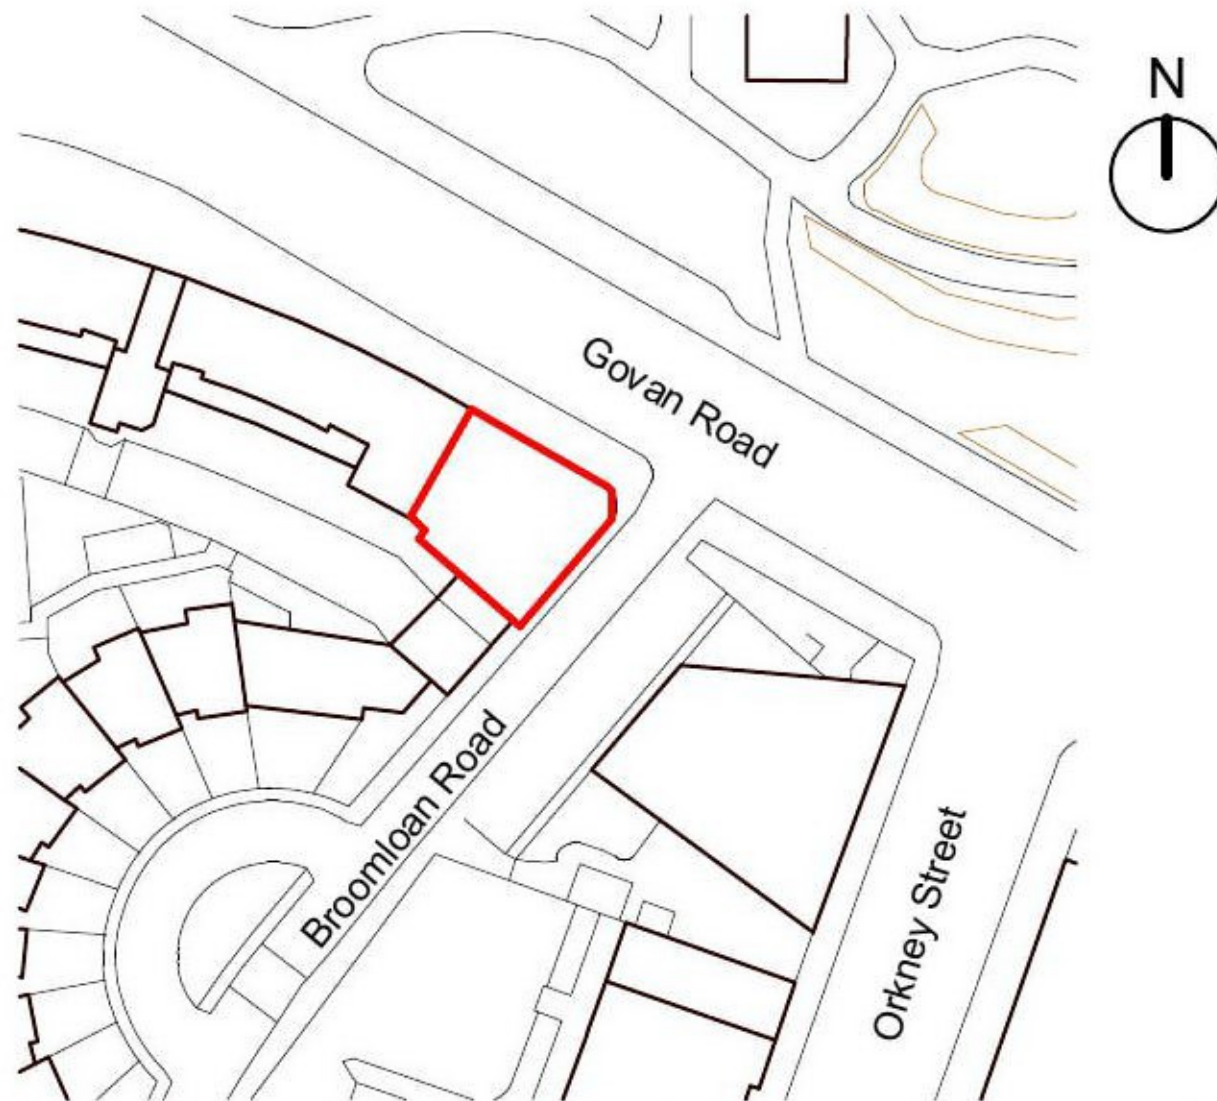

Ordnance Survey, (c) Crown Copyright 2021. All rights reserved. Licence number 100022432

0m 10m 30m 50m

Neil Middleton architect

Drawing Name

Location Plan

Scale

Scale: 1 : 1000 @ A1

Project

705 Govan Road

Client

**Aesthetic-Kaly Ltd, Dr Kaly Jaff
and Mr Alex Waddell**

Drawing Number

003_P00

Revision Date

- 01.02.21