




Lower Ground Floor as Existing 1:100

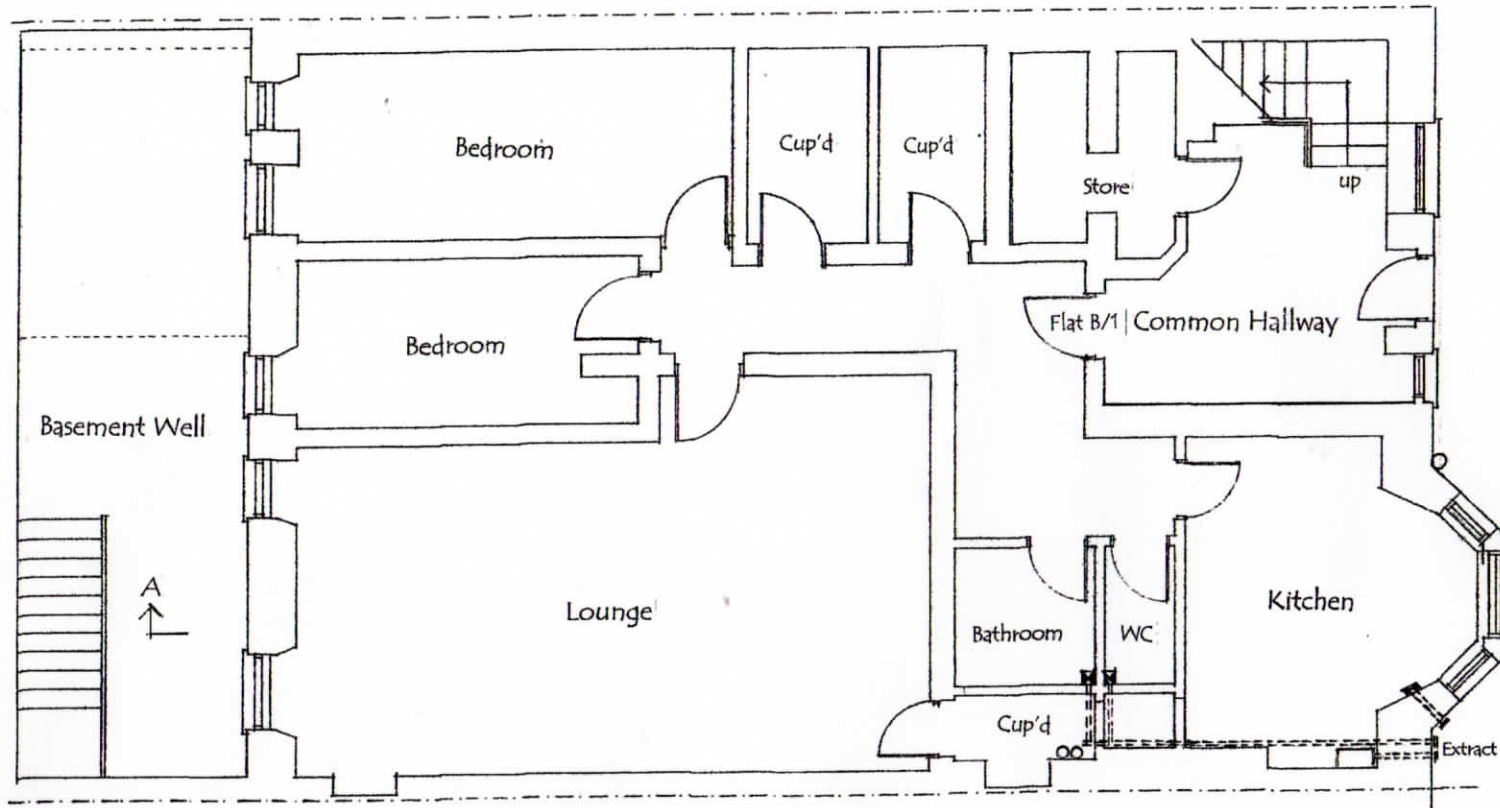



Section A - A as Existing 1:100

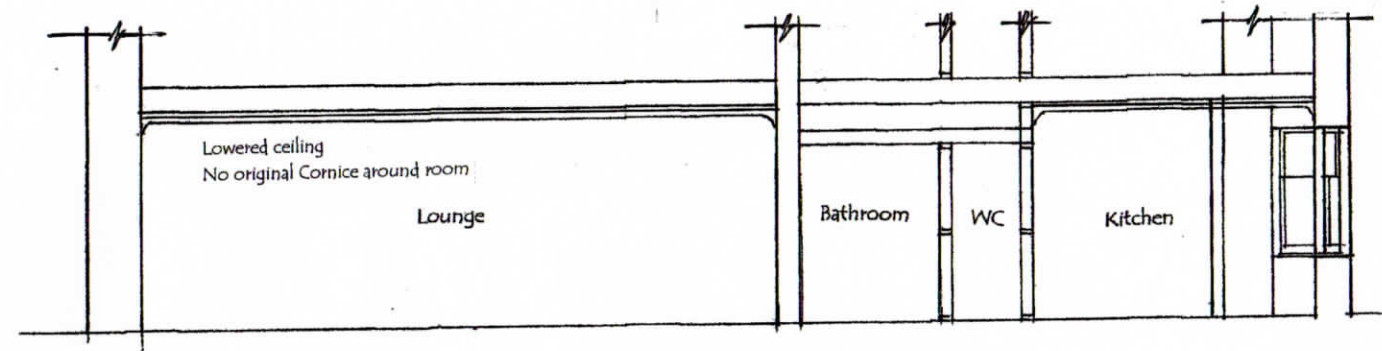

Lower Ground Floor as Proposed 1:100

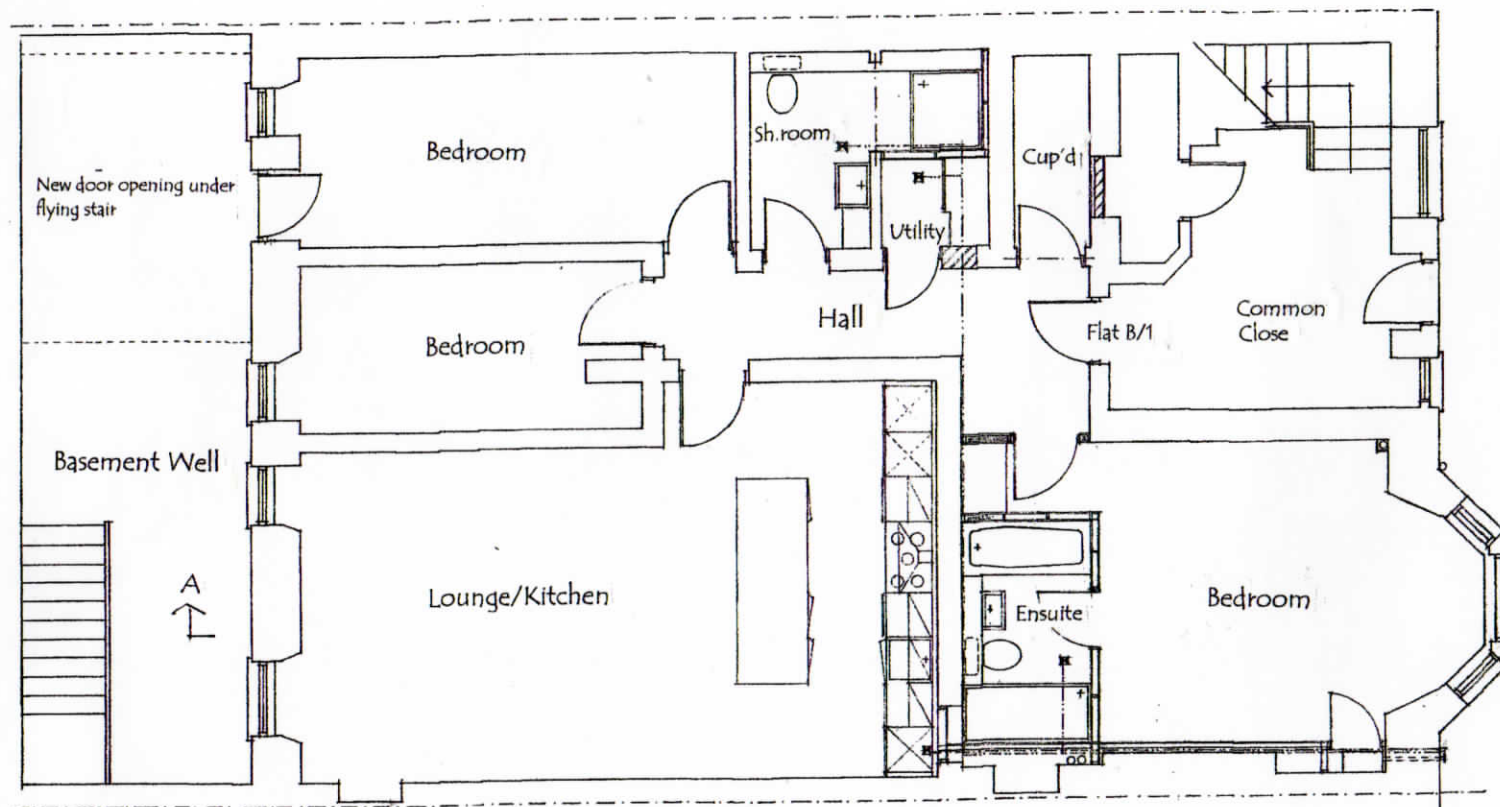

Section A - A as Proposed 1:100

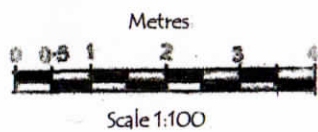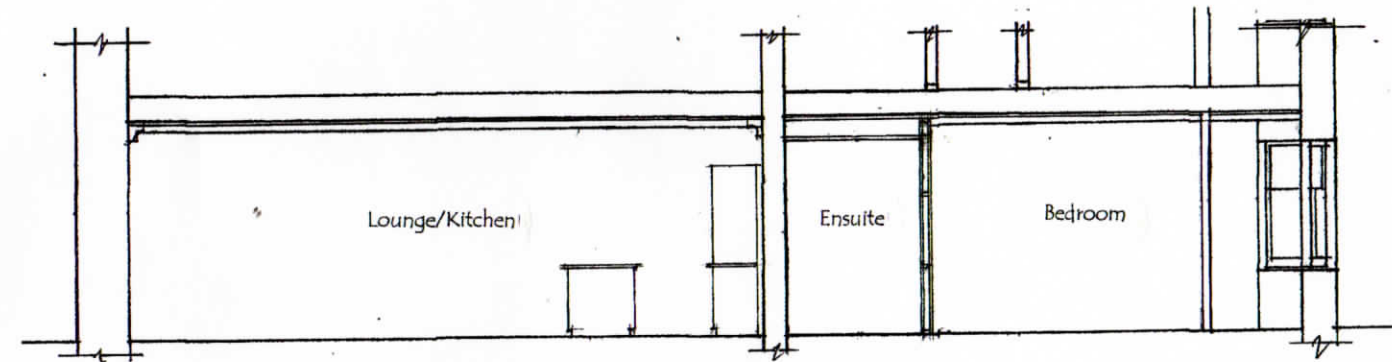

INTERNAL & EXTERNAL ALTERATIONS TO LISTED BUILDING AT FLAT B/1, 9 PARK CIRCUS PLACE, GLASGOW, G3 6AH

Drg.No:PMC/9PCP-002(2021)lb & p

PM Consultants  
3 Athole Gardens  
G12 9AY  
0141 357 4639