


View on Arrow A

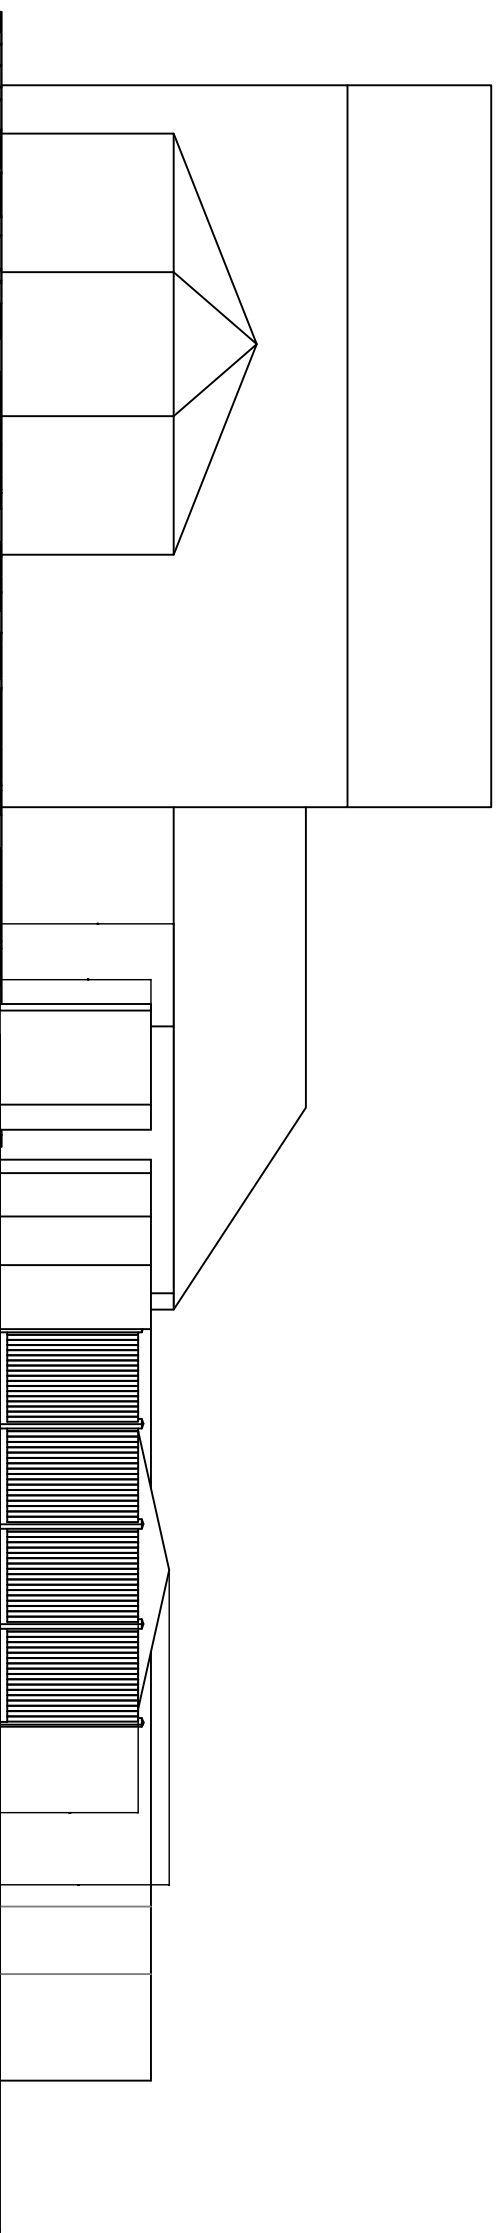

View on Arrow B



REV.	DESCRIPTION	SIG.	APP.	DATE

CLIENT

Mr C Savage

TITLE

10 Sparrow Court  
Lee-on-Solent  
Gosport PO13 8LL

PROJECT

Change of Use  
Amenity Land to Garden  
Elevations

**Winberry**  
Associates Ltd

WA JOB NO. WA3446

DRAWN GS DATE 11.02.21

SCALE 1:100 ISSUE A

DRAWING NO. WA3446-00-01

A3