



TOTAL AREAS	662 m <sup>2</sup>
GROUND FLOOR BSH	19m <sup>2</sup>
GROUND FLOOR FGH	257.4m <sup>2</sup>
BASEMENT BSH	207.5 m <sup>2</sup>
BASEMENT FGH	128 m <sup>2</sup>

NOT IN SCOPE

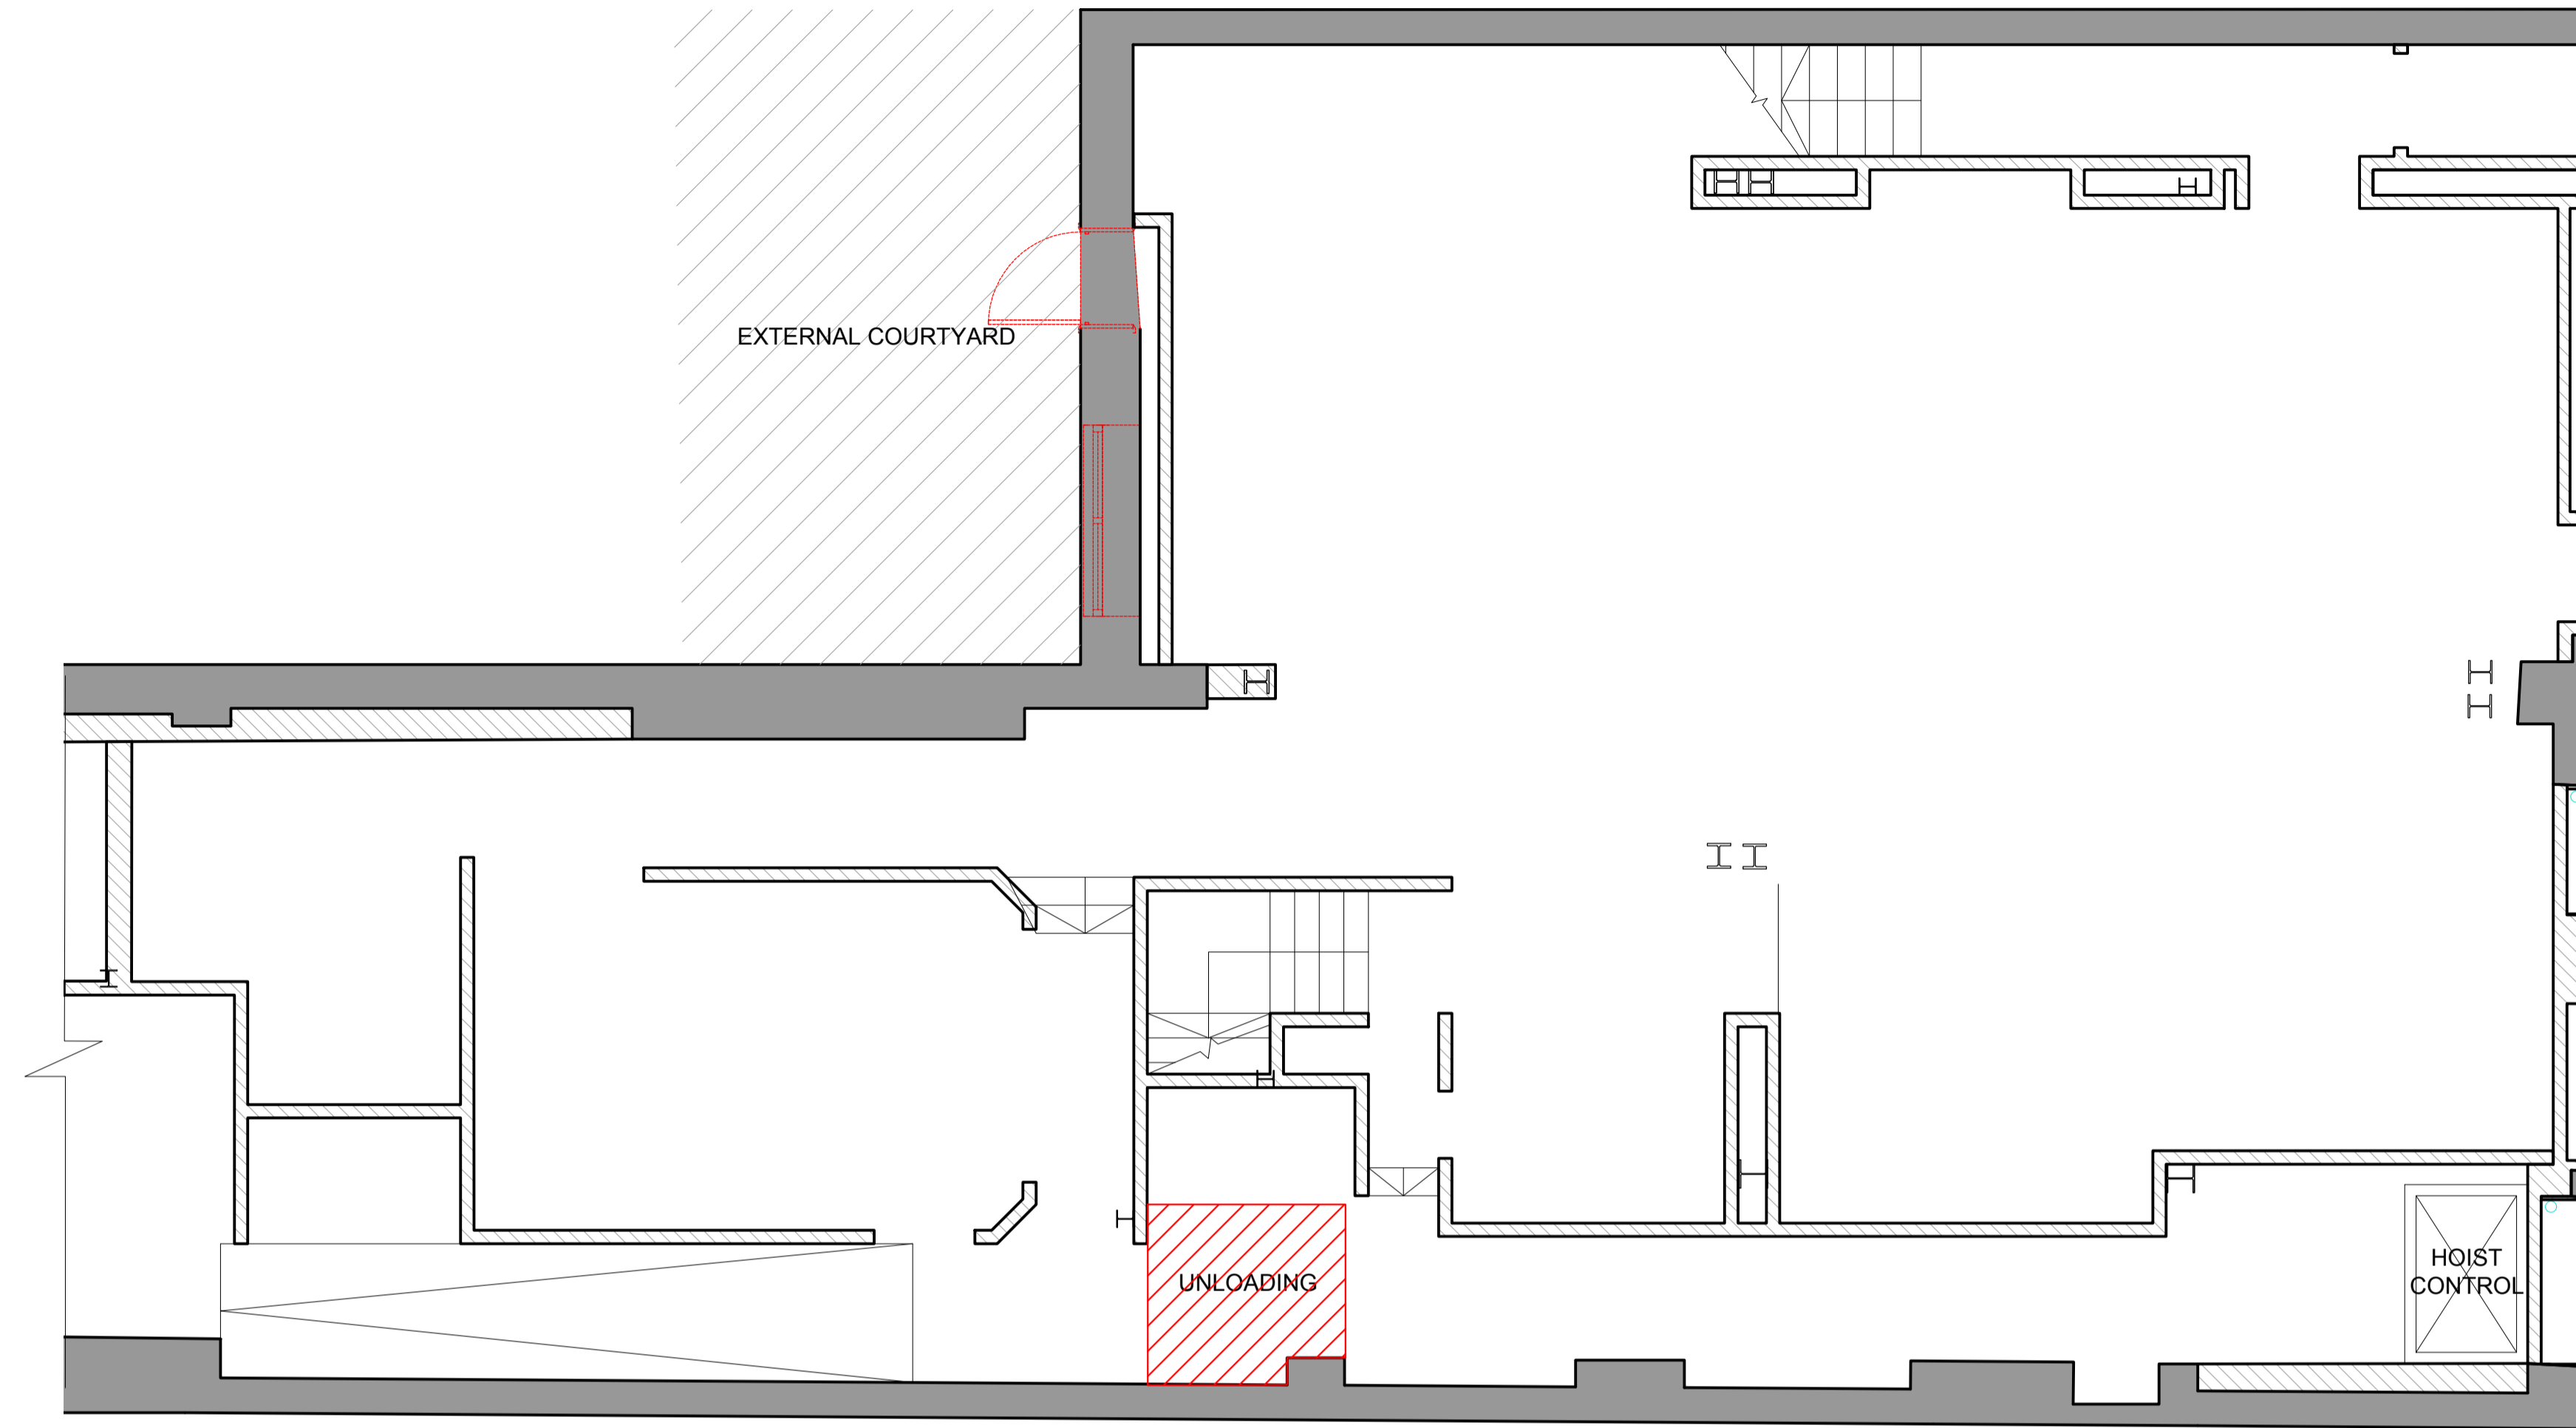

01 BASEMENT GENERAL ARRANGEMENT PLAN  
SCALE 1:50

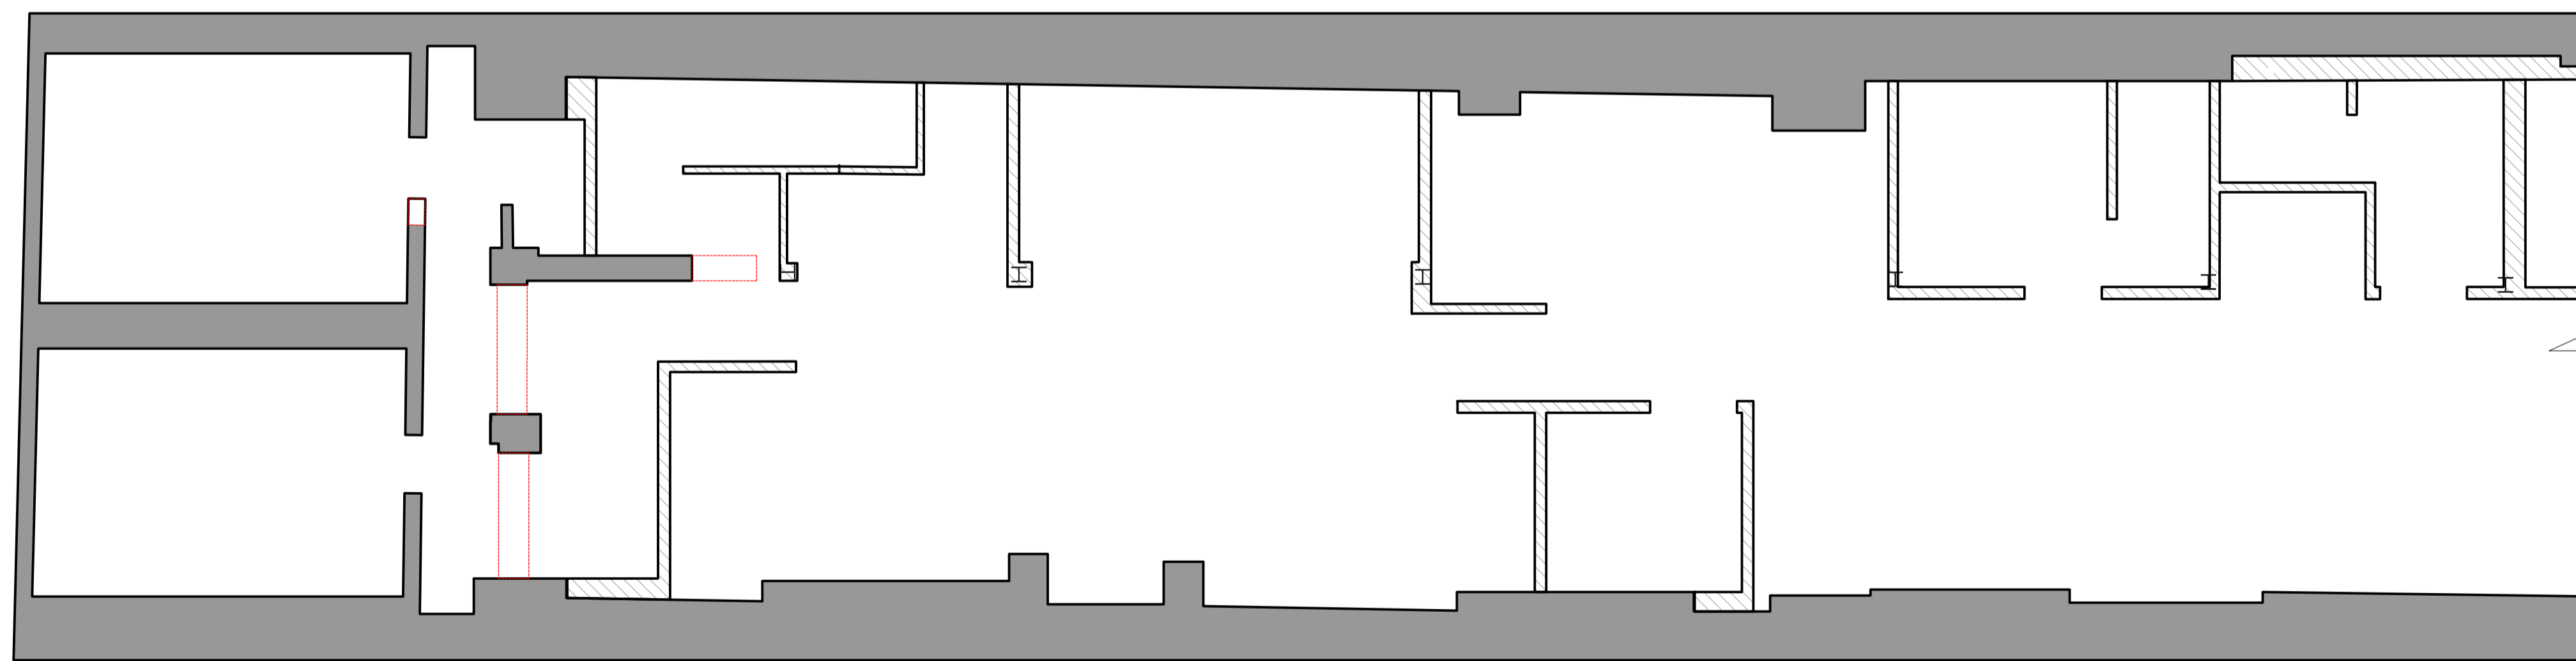

02 BASEMENT GENERAL ARRANGEMENT PLAN CONTINUED  
SCALE 1:50

REV	DATE	COMMENT	REV	DATE	COMMENT
/	01/09/2020	SCHEMATIC DESIGN			
A	27/11/2020	DESIGN DEVELOPMENT ISSUE			
B	11/12/2020	DESIGN DEVELOPMENT ISSUE			
C	18/12/2020	DESIGN DEVELOPMENT ISSUE			



UNIT 4.07 SOHO WORKS  
THE TEA BUILDING  
56 SHOREDITCH HIGH STREET  
LONDON E1 6JJ  
UNITED KINGDOM

NOTES  
DO NOT SCALE FROM THIS DRAWING. ALL DIMENSIONS ARE TO BE CHECKED ON SITE PRIOR TO MANUFACTURE/CONSTRUCTION. ANY DISCREPANCIES ARE TO BE RELAYED TO MBD'S IMMEDIATELY.  
© BIG MAMMA GROUP 2011

**DESIGN DEVELOPMENT**

PROJECT  
HENRIETTA STREET