





1 Ground Floor
1:100

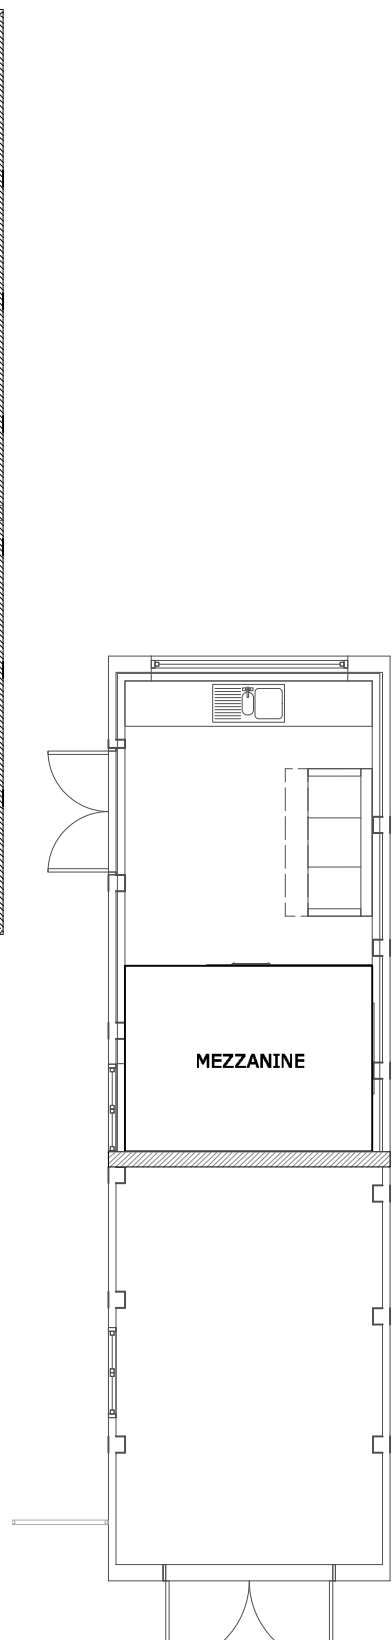

2 Mezzanine
1:100

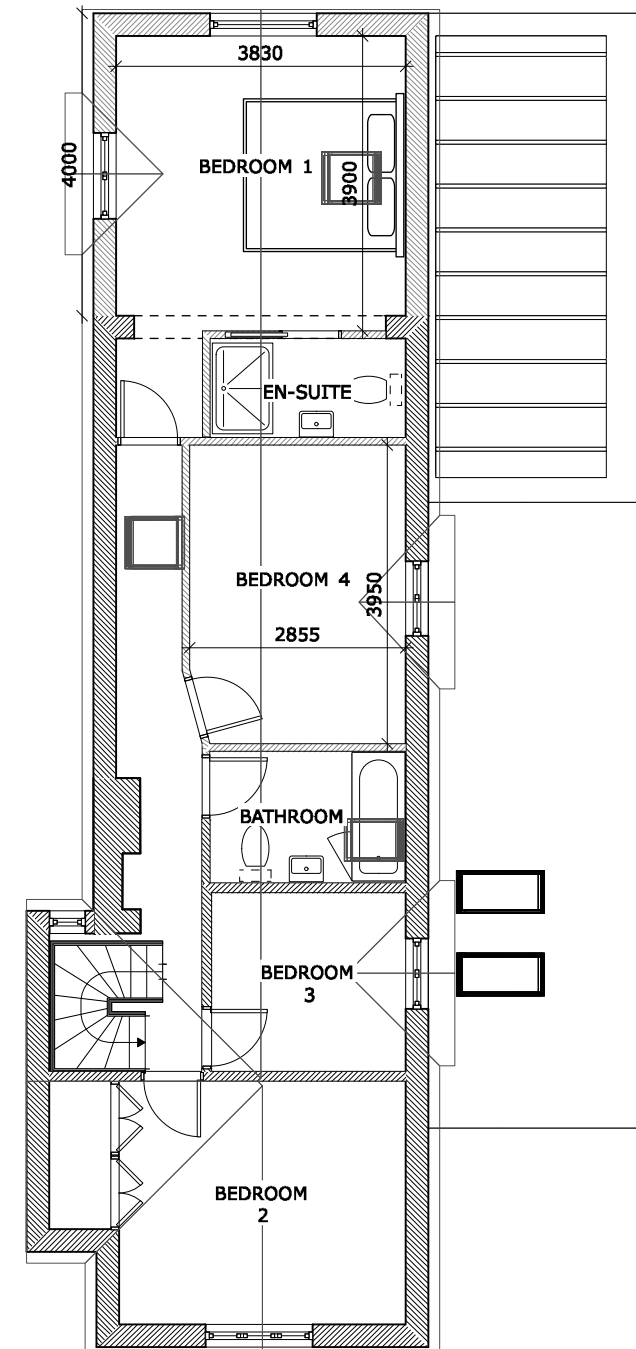

3 First Floor
1:100

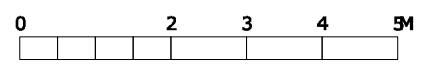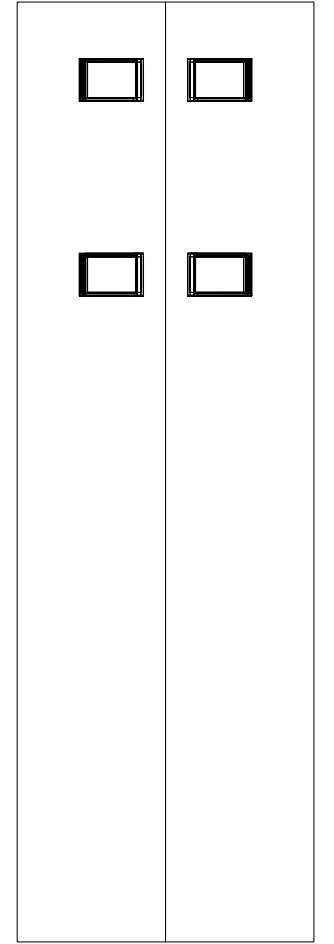

P3 28/01/2021 Planning Submission
 P2 21/01/2021 Draft Planning Minor Revs
 All dimensions and areas are approximate and are to be verified on site. Do not scale.
 Purpose of Issue:
 For Information

Astrid
 ARCHITECTS

Client:
 Coleen and Nick Millward

Project Title:
42 Station Road
Wressle
YO8 6ES

Drawing No:
2026-AA-XX-ZZ-DR-PL-00100

Drawing Title:
Proposed Plans

Project No:	Status:	Rev:	Scale:
2026	S1	P3	1:50@A1 1:100@A3