


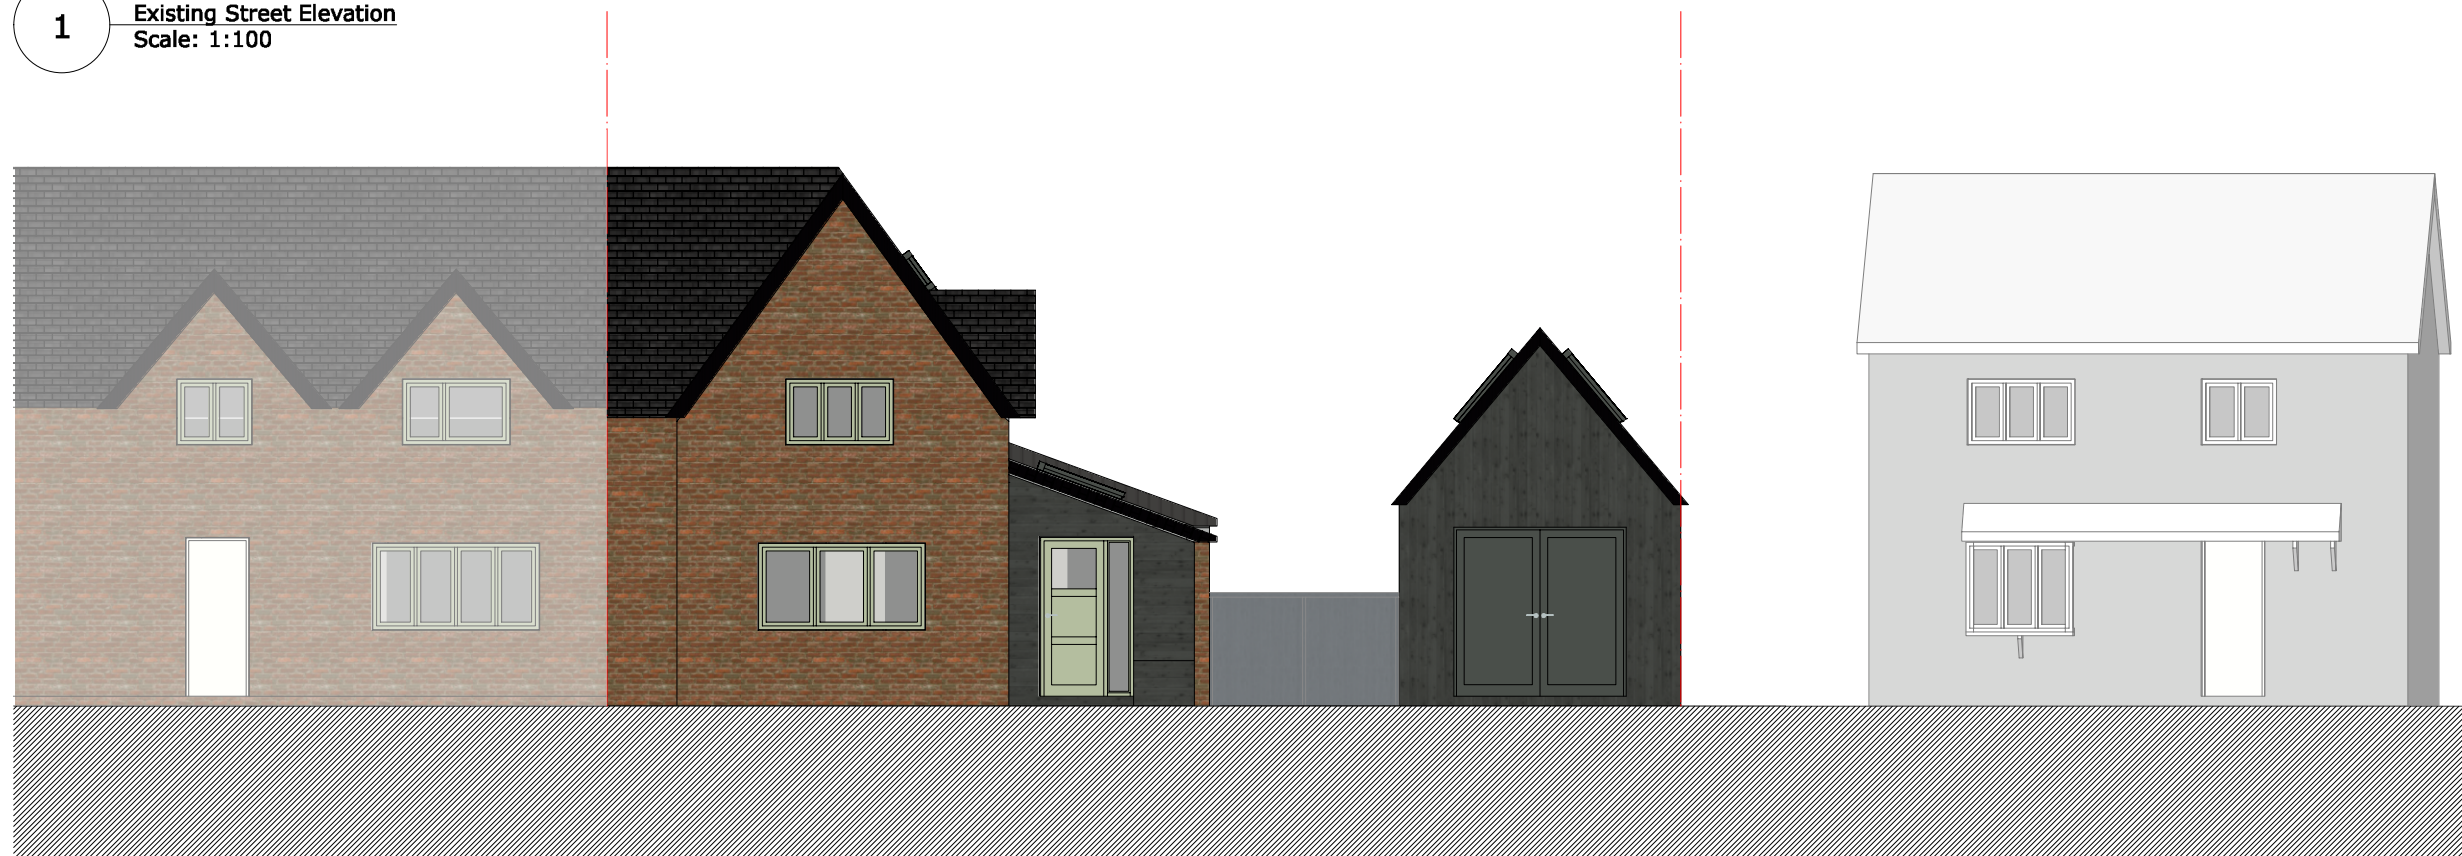

**1** Existing Street Elevation  
Scale: 1:100



**2** Proposed Street Elevation  
Scale: 1:100



P4	11/02/2021	Minor revs for validation
P3	28/01/2021	Planning Submission

All dimensions and areas are approximate and are to be verified on site. Do not scale.

Purpose of Issue:

Planning

**Astrid**  
ARCHITECTS

Client:

Coleen and Nick Millward

Project Title:

**42 Station Road  
Wressle  
YO8 6ES**

Drawing No:

**2026-AA-XX-ZZ-DR-PL-00210**

Drawing Title:

**Street Elevations**

Project No:	Status:	Rev:	Scale:
2026	S1	P4	1:50@A1 1:100@A3